

A	12/08/19	REVISED FOR FINAL SUBMISSION	PJD	MD
REV. DATE		AMENDMENT	DRN	APPD

STATUS **FOR PLANNING**  
**NOT FOR CONSTRUCTION**

**Waterman Moylan**  
Engineering Consultants  
BLOCK 5, EASTPOINT BUSINESS PARK, ALFIE BYRNE ROAD,  
DUBLIN D03 H3F4 IRELAND.  
Tel: (01) 664 8900 Fax: (01) 661 3618  
Email: info@waterman-moylan.ie www.waterman-moylan.ie


CLIENT **GERARD GANNON PROPERTIES**  
ARCHITECT **CONROY CROWE KELLY**

PROJECT  
**CLONGRIFFIN SHD APPLICATION 1**

TITLE  
**OVERLAND FLOOD ROUTE**

DRAWN PJD	DESIGNED PJD	APPROVED MD	DATE NOV 18'
SCALE 1:1000 @ A1	JOB NO. 18-059	DRG. NO. P1240	REVISION A

Ordnance Survey Ireland Licence No. EN 0006019  
© Ordnance Survey Ireland/Government of Ireland.

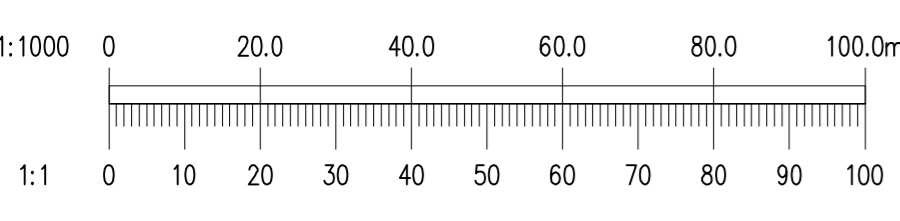

**LEGEND:**

- ← INDICATES FLOOD ROUTE DIRECTION
- LP • INDICATES PROPOSED ROAD LOW POINT
- HP • INDICATES PROPOSED ROAD HIGH POINT

NOTES:  
1. DO NOT SCALE. USE FIGURED DIMENSIONS ONLY.  
2. THIS DRAWING IS TO BE READ IN CONJUNCTION WITH ALL OTHER RELEVANT ARCHITECTURAL AND ENGINEERING DRAWINGS.

