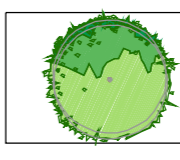
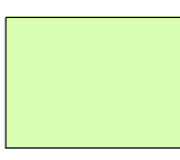

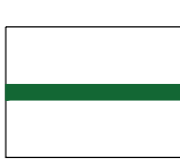
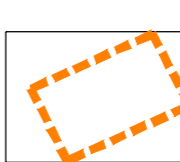
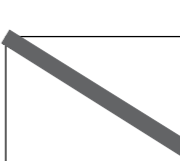
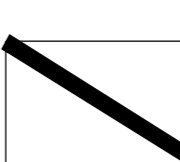
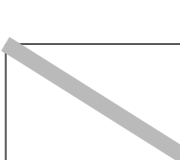

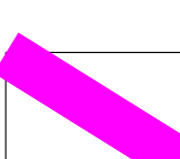
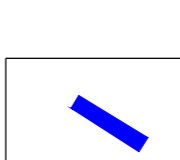


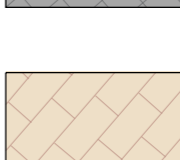

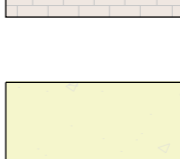
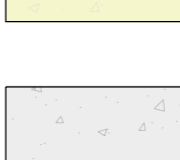
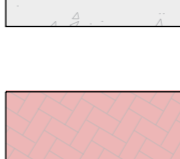
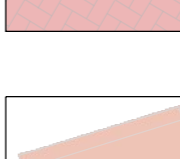
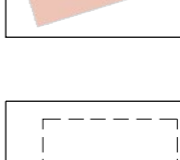
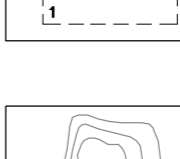
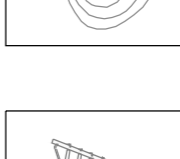
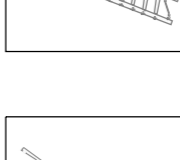



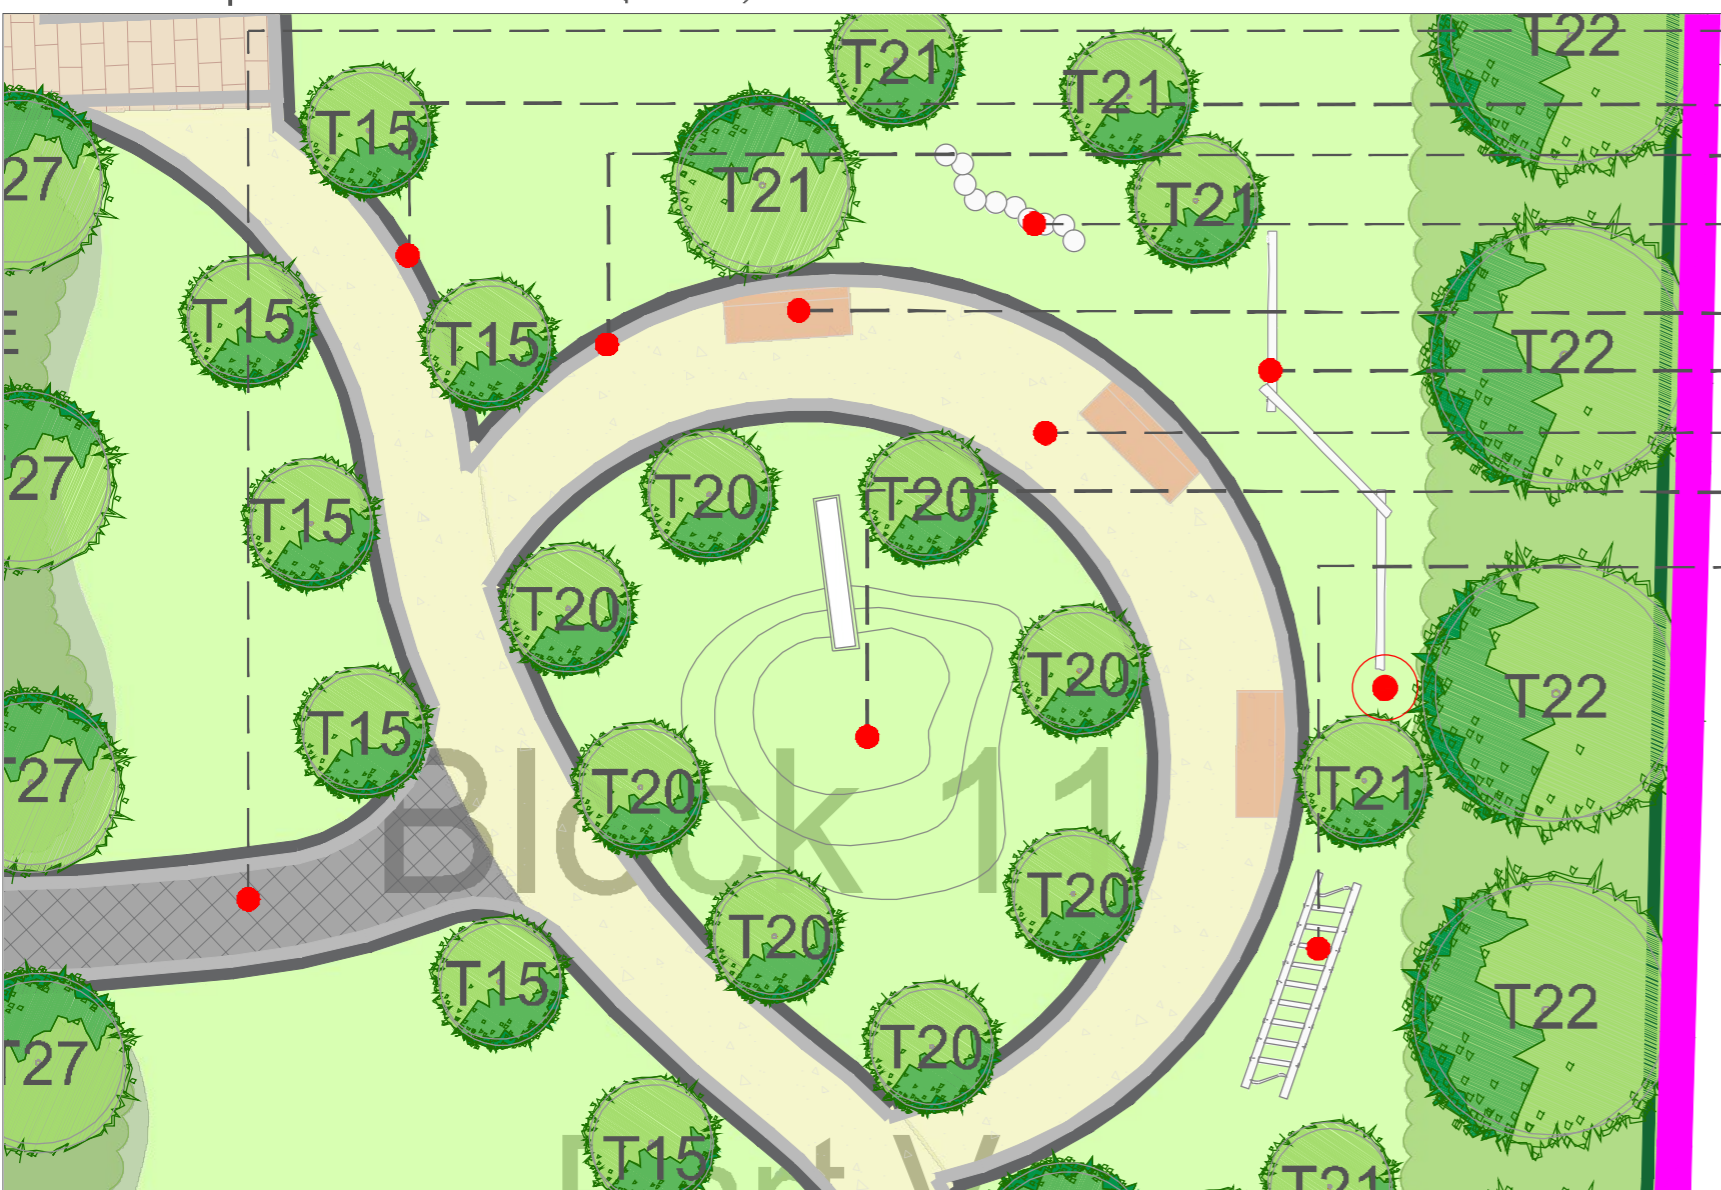
Railway Lane North



Landscape Treatments

-  **PROPOSED TREE PLANTING**
See list
-  **GRASS PLANTING**
-  **PROPOSED SHRUB PLANTING**
See list
-  **PROPOSED HEDGE PLANTING**
-  **URBAN SOIL TREE PIT**
25m2
-  **BOUNDARY TREATMENT**
Garden kerb 50x150x900mm
-  **BOUNDARY TREATMENT**
Rendered Wall 450mm high with Capping 450x600x80mm
-  **BOUNDARY TREATMENT**
Charcoal 100x100 double row border 200mm wide
-  **BOUNDARY TREATMENT**
1200mm high Perforated railing/Glass balustrade
-  **BOUNDARY TREATMENT**
Railway line Boundary to be retained and 4m high noise barrier introduced. See Landscape Rationale for details.
-  **BOUNDARY TREATMENT**
Metal Gate
-  **SURFACE TREATMENT**
Paving flag 600x400 grey (to match existing on Main Street)
-  **SURFACE TREATMENT**
Tegula charcoal 175x140x50mm & 140x140x50mm
-  **SURFACE TREATMENT**
Sienna silver 208x173x50mm & 173x173x50mm
-  **SURFACE TREATMENT**
Private terrace Retro heather 190x50x60mm
-  **SURFACE TREATMENT**
Beige tarmac/Dust path
-  **SURFACE TREATMENT**
Concrete path, brush finish with trowel edge
-  **SURFACE TREATMENT**
Hydropave Pedesta for Car Parking 200x100x60 Brindle with charcoal border (to match existing)
-  **SEATING**
Omos or similar approved
-  **Denotes Detail area**
-  **Play Item**
Embankment Slide (Or Similar Approved)
-  **Play Item**
Sway Alley NAT812 (Or Similar Approved)
-  **Play Item**
Balancing Beam (Or Similar Approved)
-  **Play Item**
Stepping Logs (Or Similar Approved)

Landscape Detail Scale (1:100)



- Tegula charcoal 175x140x50mm & 140x140x50mm
- Garden kerb 50x150x900mm
- Charcoal 100x100 double row border
- Stepping Logs
- Seating
- Balancing Beam
- Beige Tarmac/Dust Path
- Embankment Slide
- Sway Alley

| Proposed Small Tree Planting | | | |
|------------------------------|------------------------------|---------|--|
| No. | Name | Size | |
| T15 | Acer palmatum | 150cm | |
| T16 | Acer shirasawanum | 200cm | |
| T17 | Acer griseum | 14-16cm | |
| T18 | Amelanchier lamarckii | 200cm | |
| T19 | Arbutus unedo | 200cm | |
| T20 | Betula pendula | 14-16cm | |
| T21 | Betula pendula(3 stem min.) | 350cm | |
| T22 | Betula papyrifera | 14-16cm | |
| T23 | Crinodendron hookerianum | 50L | |
| T24 | Laurus nobilis 'Cone Shaped' | 200cm | |
| T25 | Laurus nobilis(3 stem min.) | 200cm | |
| T26 | Rhus typhina | 120cm | |
| T27 | Salix tortuosa | 300cm | |
| T28 | Malus 'John Downie' | 14-16cm | |
| T29 | Viburnum opulus | 14-16cm | |

| Proposed Street Tree Planting | | | |
|-------------------------------|--------------------------------|---------|--|
| No. | Name | Size | |
| T1 | Platanus acerifolia | 18-20cm | |
| T2 | Tilia cordata 'Greenspire' | 16-18cm | |
| T3 | Tilia cordata 'Green column' | 16-18cm | |
| T4 | Acer campestre 'Elsrijk' | 16-18cm | |
| T5 | Pyrus calleryana 'Chanticleer' | 16-18cm | |
| T6 | Quercus palustris | 16-18cm | |
| T7 | Prunus avium 'Plena' | 16-18cm | |
| T8 | Sorbus aria | 16-18cm | |

| Proposed Planting A | | | |
|---------------------|--------------------------|------|--|
| No. | Name | Size | |
| H1 | Elaeagnus x ebbingei | 3L | |
| S1 | Lavandula angustifolia | 3L | |
| S6 | Cornus alba | 2L | |
| G1 | Bergenia cordifolia | 1L | |
| G4 | Hedera helix 'Ibernica' | 1L | |
| P1 | Erysimum 'Bowle's mauve' | 3L | |
| P7 | Verbascum spp. | 1L | |

| Proposed Planting E | | | |
|---------------------|---------------------|------|--|
| No. | Name | Size | |
| H2 | Prunus laurocerasus | 3L | |
| S3 | Cistus corbariensis | 3L | |
| S4 | Hebe spp. | 3L | |
| G1 | Bergenia cordifolia | 1L | |
| G10 | Bergenia cordifolia | 1L | |
| P10 | Kniphofia uvaria | 3L | |

| REVISIONS | | | |
|-----------|----|----------|----------------|
| Rev A | MR | 17.10.18 | Revised Layout |
| Rev B | MR | 19.11.18 | Revised Layout |
| Rev C | MR | 27.03.19 | Revised Layout |
| Rev D | MR | 09.05.19 | Revised Layout |

| | | | |
|----------------|---|-------------|---------------|
| Project Title: | Proposed Block 11, Clongriffin, Dublin 13 | Dwg. No.: | 02 |
| Client: | Gerard Gannon Properties | Scale: | @ A1 1:200 |
| Drawing Title: | Block 11 Street Level | Date: | 07.06.18 |
| Job No.: | 1147 B11 | Drawing By: | MR |
| | | Checked By: | RMD |

Ronan MacDiarmada + Associates Ltd.
Landscape Architects and Consultants.

5 Tootehill, Rathcoole, Co. Dublin
tel: +353 1 412 4476 fax: +353 1 401 3748
mob: 086 26 25 438 e-mail: ronan@rmda.ie

This drawing is copyright ©