



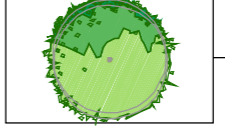









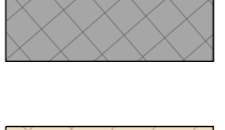
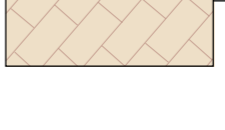
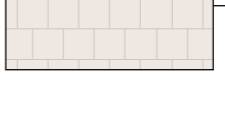
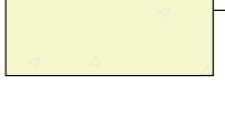


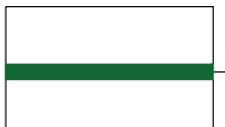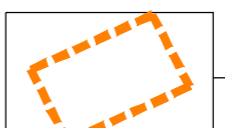


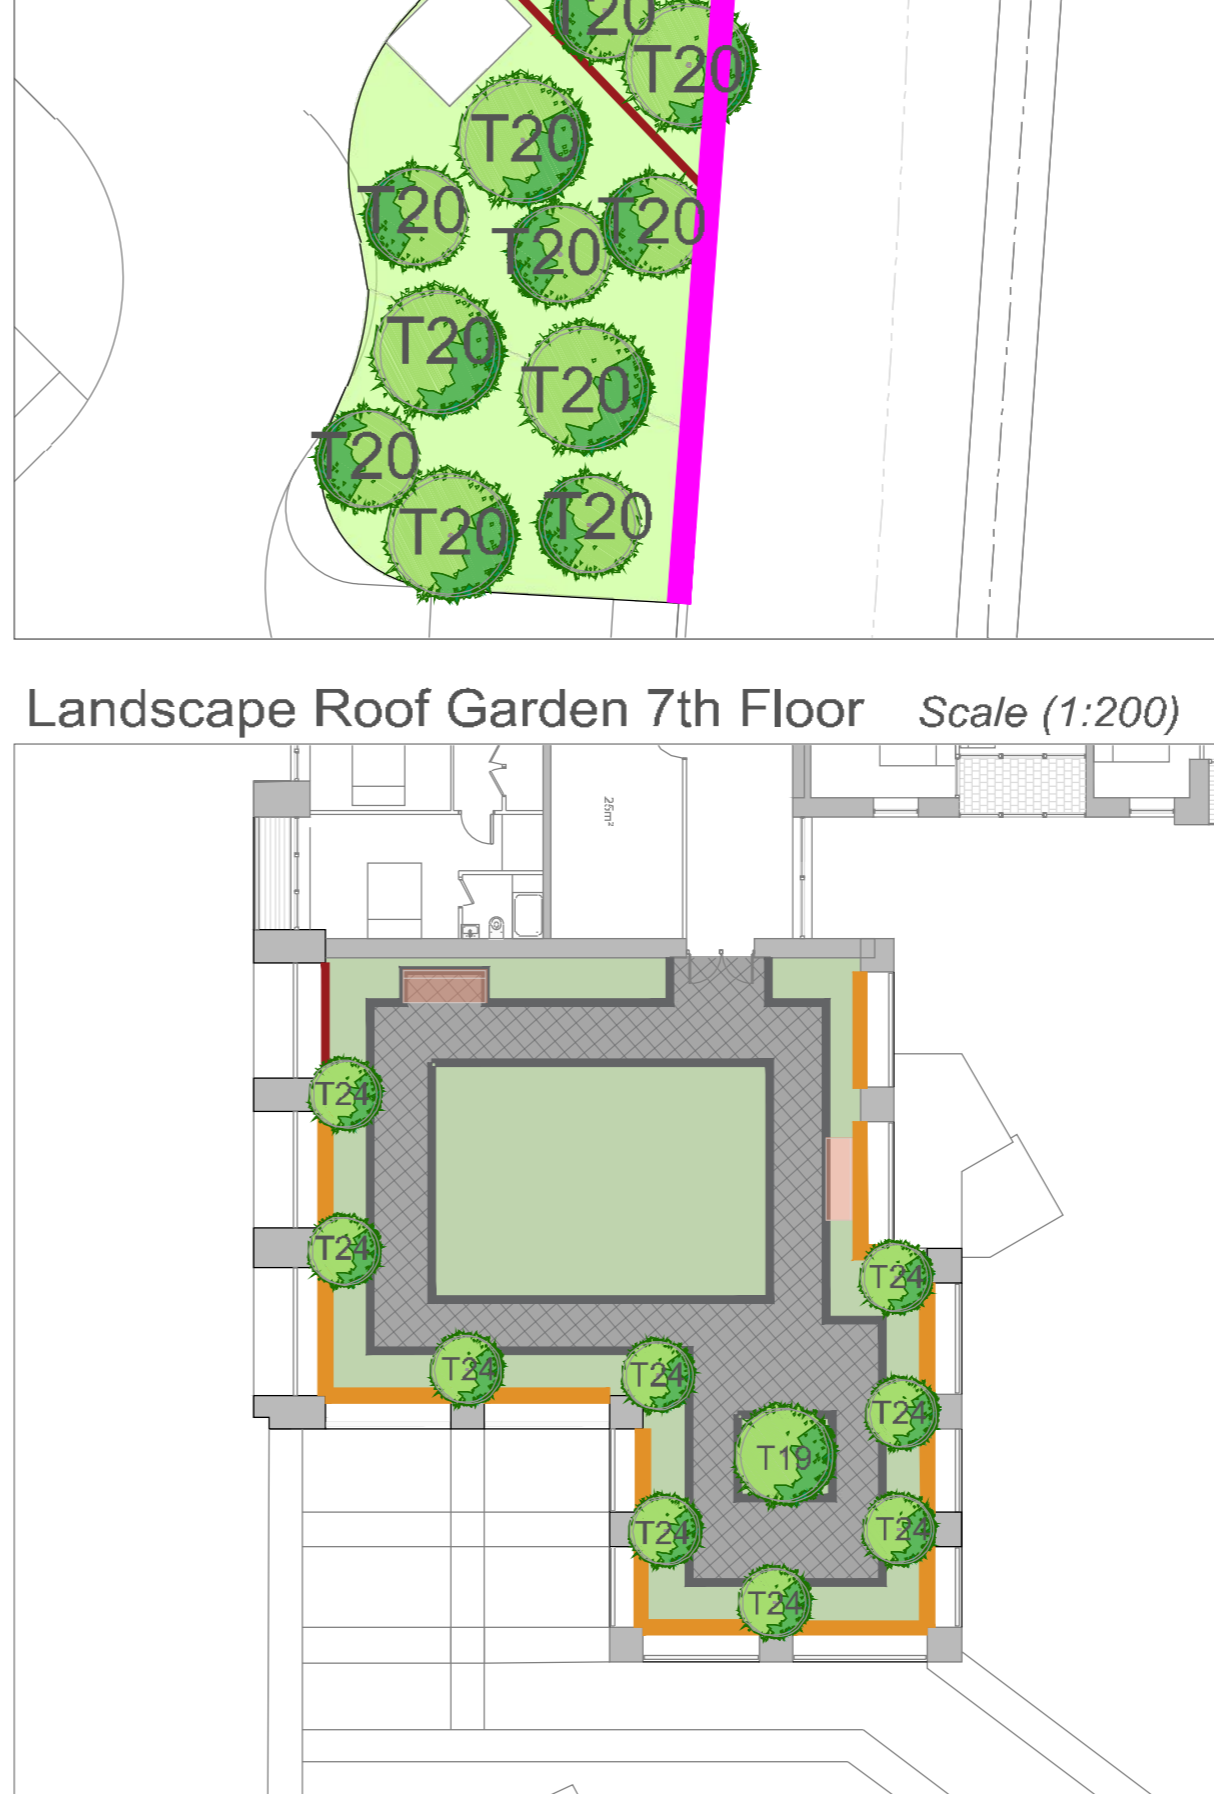


-  **PROPOSED TREE PLANTING**
See list
-  **GRASS PLANTING**
-  **PROPOSED SHRUB PLANTING**
See list
-  **PROPOSED HEDGE PLANTING**
-  **URBAN SOIL TREE PIT**
25m²
-  **BOUNDARY TREATMENT**
Garden kerb 50x150x900mm
-  **BOUNDARY TREATMENT**
Rendered Wall 450mm high with Capping 450x600x80mm
-  **BOUNDARY TREATMENT**
Charcoal 100x100 double row border 200mm wide
-  **BOUNDARY TREATMENT**
1200mm high Perforated railing/Glass balustrade
-  **BOUNDARY TREATMENT**
1500mm high Butt wall & Perforated railing/Glass balustrade for screening or similar approved
-  **BOUNDARY TREATMENT**
Railway line Boundary to be retained and 4m high noise barrier introduced. See Landscape Rationale for details.
-  **BOUNDARY TREATMENT**
Metal Gate
-  **SURFACE TREATMENT**
Paving flag 600x400 grey (to match existing on Main Street)
-  **SURFACE TREATMENT**
Tegula charcoal 175x140x50mm & 140x140x50mm
-  **SURFACE TREATMENT**
Sienna silver 208x173x50mm & 173x173x50mm
-  **SURFACE TREATMENT**
Private terrace Retro heather 190x50x60mm
-  **SURFACE TREATMENT**
Beige tarmac/Dust path
-  **SURFACE TREATMENT**
Concrete path, brush finish with trowel edge
-  **SURFACE TREATMENT**
Hydropave Pedesta for Car Parking 200x100x60 Brindle with charcoal border (to match existing)
-  **SURFACE TREATMENT**
Market St. Guangze granite 200x100
-  **PROPOSED FLUSH KERB**
Silver granite surface drain
-  **SEATING**
Omos or similar approved
-  **Denotes Detail area**


Landscape Roof Garden 6th Floor Scale (1:200)



Landscape Roof Garden 7th Floor Scale (1:200)



Landscape Detail Scale (1:100)

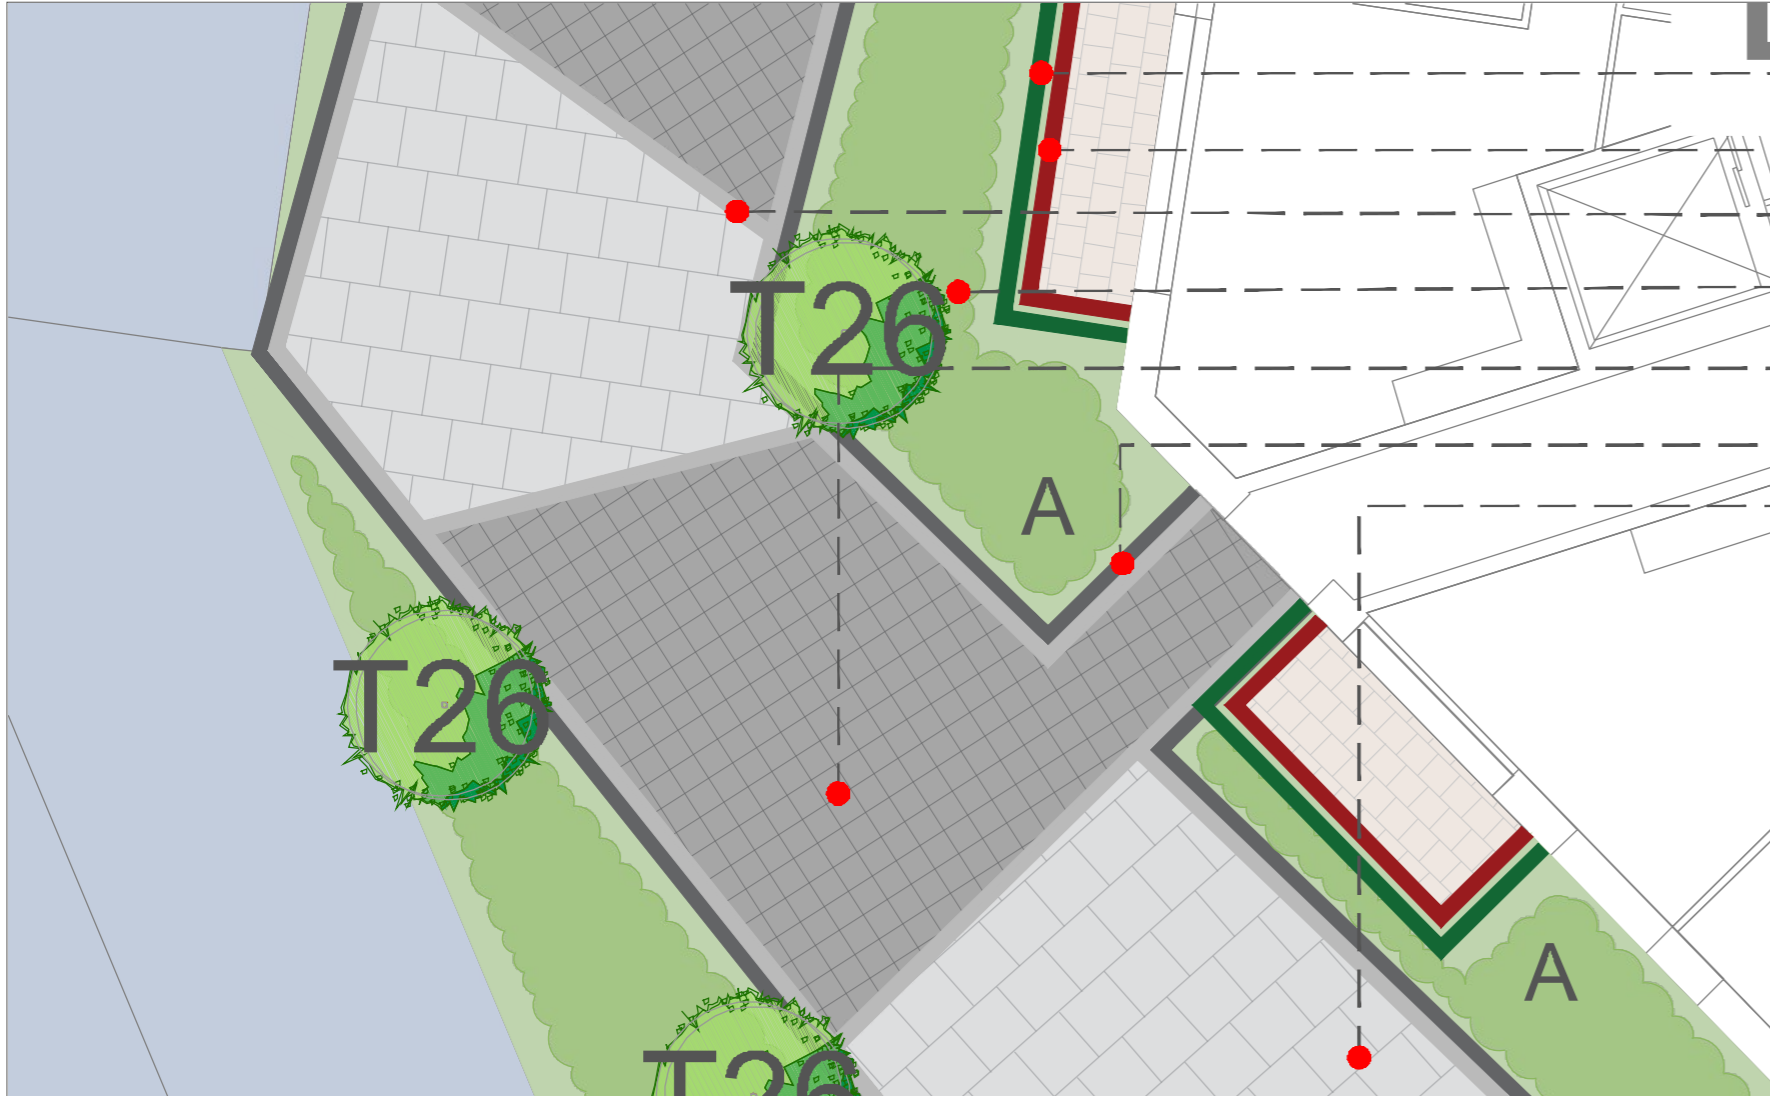

Proposed Small Tree Planting			Proposed Street Tree Planting			Proposed Planting A			Proposed Planting G		
No.	Name	Size	No.	Name	Size	No.	Name	Size	No.	Name	Size
T15	Acer palmatum	150cm	T1	Platanus acerifolia	18-20cm	H1	Elaeagnus x ebbingei	3L	H5	Buxus sempervirens	3L
T16	Acer shirasawanum	200cm	T2	Tilia cordata 'Greenspire'	16-18cm	S1	Lavandula angustifolia	3L	S4	Hebe spp.	3L
T17	Acer glabrum	14-16cm	T3	Tilia cordata 'Green column'	16-18cm	S6	Cornus alba	2L	S5	Ribes spp.	3L
T18	Amelanchier lamarckii	200cm	T4	Acer campestre 'Elsrijk'	16-18cm	G1	Bergenia cordifolia	1L	G4	Hedera helix 'Hibernica'	1L
T19	Arbutus unedo	200cm	T5	Pyrus calleryana 'Chanticleer'	16-18cm	P1	Erysimum 'Bowle's mauve'	3L	G5	Salvia nemorosa	1L
T20	Betula pendula	14-16cm	T6	Quercus palustris	16-18cm	P7	Verbascum spp.	1L	P6	Chrysanthemum maximum	1L
T21	Betula pendula (3 stem min.)	350cm	T7	Prunus avium 'Plena'	16-18cm						
T22	Betula papyrifera	14-16cm	T8	Sorbus aria	16-18cm						
T23	Crinodendron hookerianum	50L									
T24	Laurus nobilis 'Cone Shaped'	200cm	Proposed Climber Planting								
T25	Laurus nobilis (3 stem min.)	200cm	C1	Clematis Montana	3L						
T26	Rhus typhina	120cm	C2	Hedera	2L						
T27	Salix tortuosa	300cm	C3	Hydrangea petiolaris	3L						
T28	Malus 'John Downie'	14-16cm	C4	Parthenocissus quinquefolia	3L						
T29	Viburnum opulus	14-16cm									

REVISIONS:			Project Title:		Dwg. No.:	
Rev A	MR	28.8.18	Proposed Block 17, Clongriffin, Dublin 13		02	
Rev B	MR	16.10.18			Scale: @ A1 1:200	
Rev C	MR	28.03.19			Date: 07.08.18	
Rev D	MR	08.05.19			Drawing By: MR	
			Client: Gerard Gannon Properties		Checked By: RMD	
			Drawing Title: Block 17 Street Level & Roof Gardens		Job No.: 1147 B17	
			 Ronan MacDiarmada + Associates Ltd. Landscape Architects and Consultants. 5 Tootehill, Rathcoole, Co. Dublin tel: +353 1 412 4476 mob: 086 26 25 438 fax: +353 1 401 3748 e-mail: ronan@rmda.ie			