



Landscape Masterplan Scale (1:200)



Landscape Detail 1 Scale (1:100)

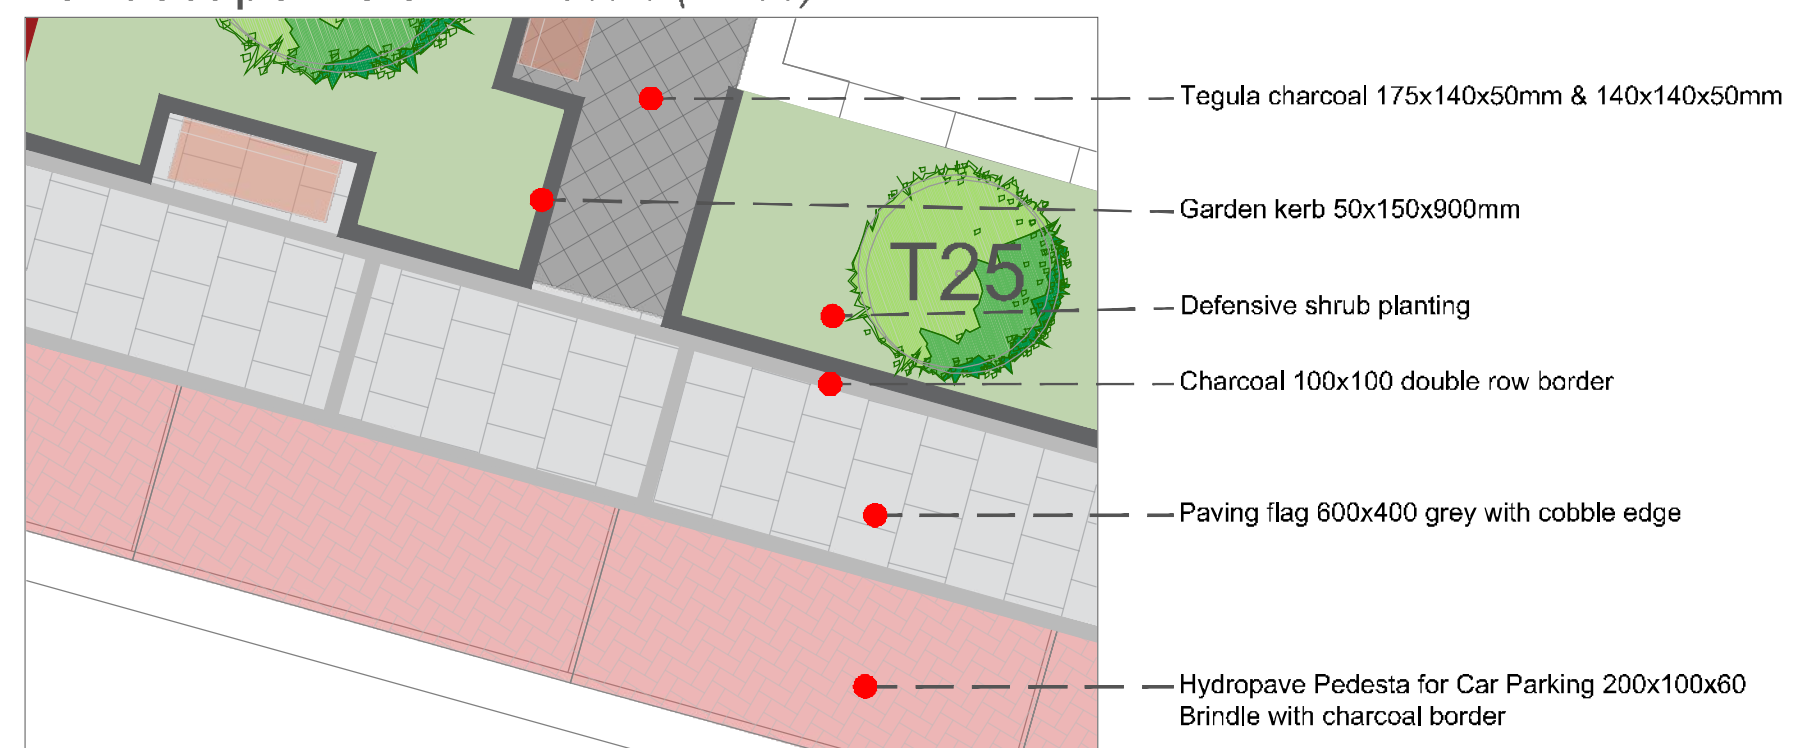


Landscape Detail 2 Scale (1:100)

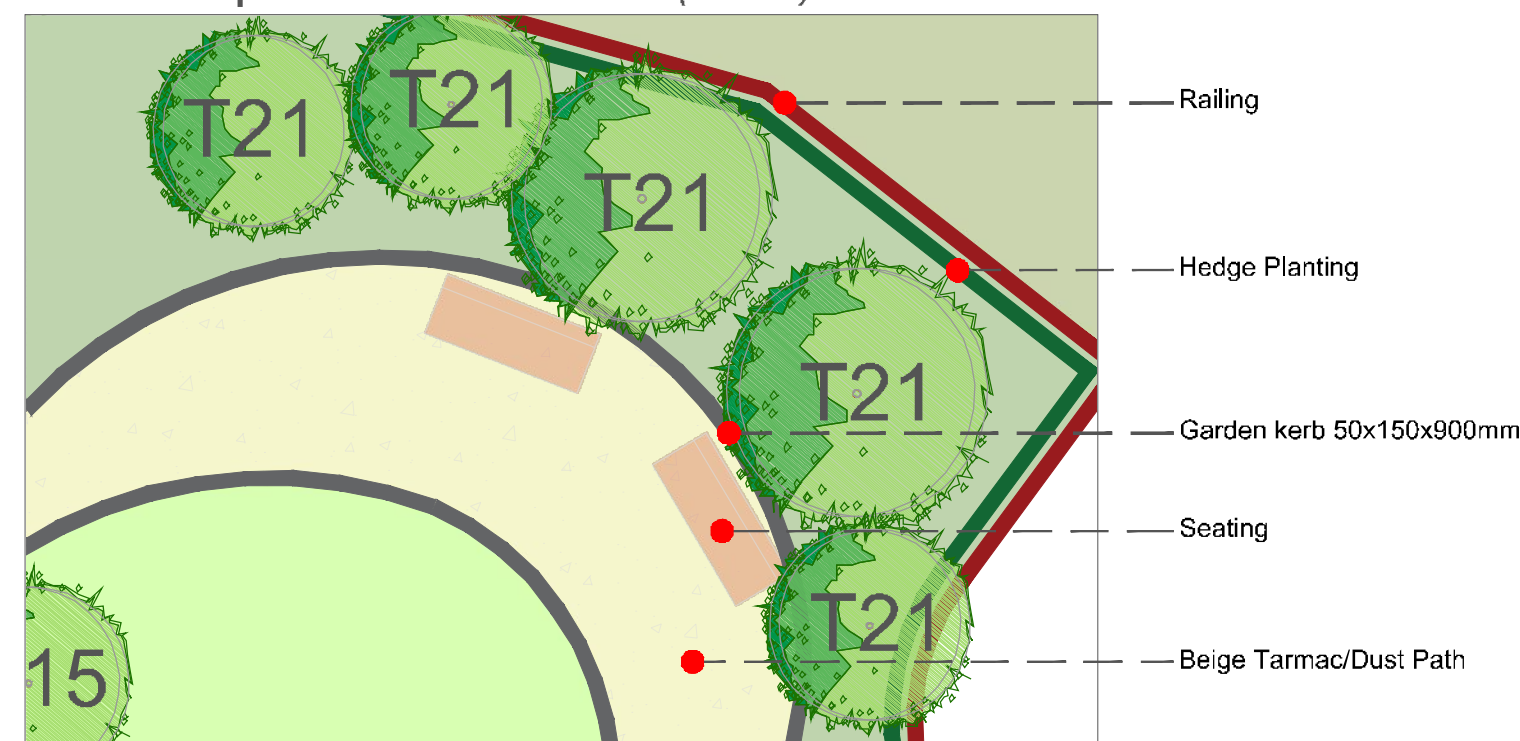

Landscape Roof Garden & Private Terrace Scale (1:100)



Landscape Treatments

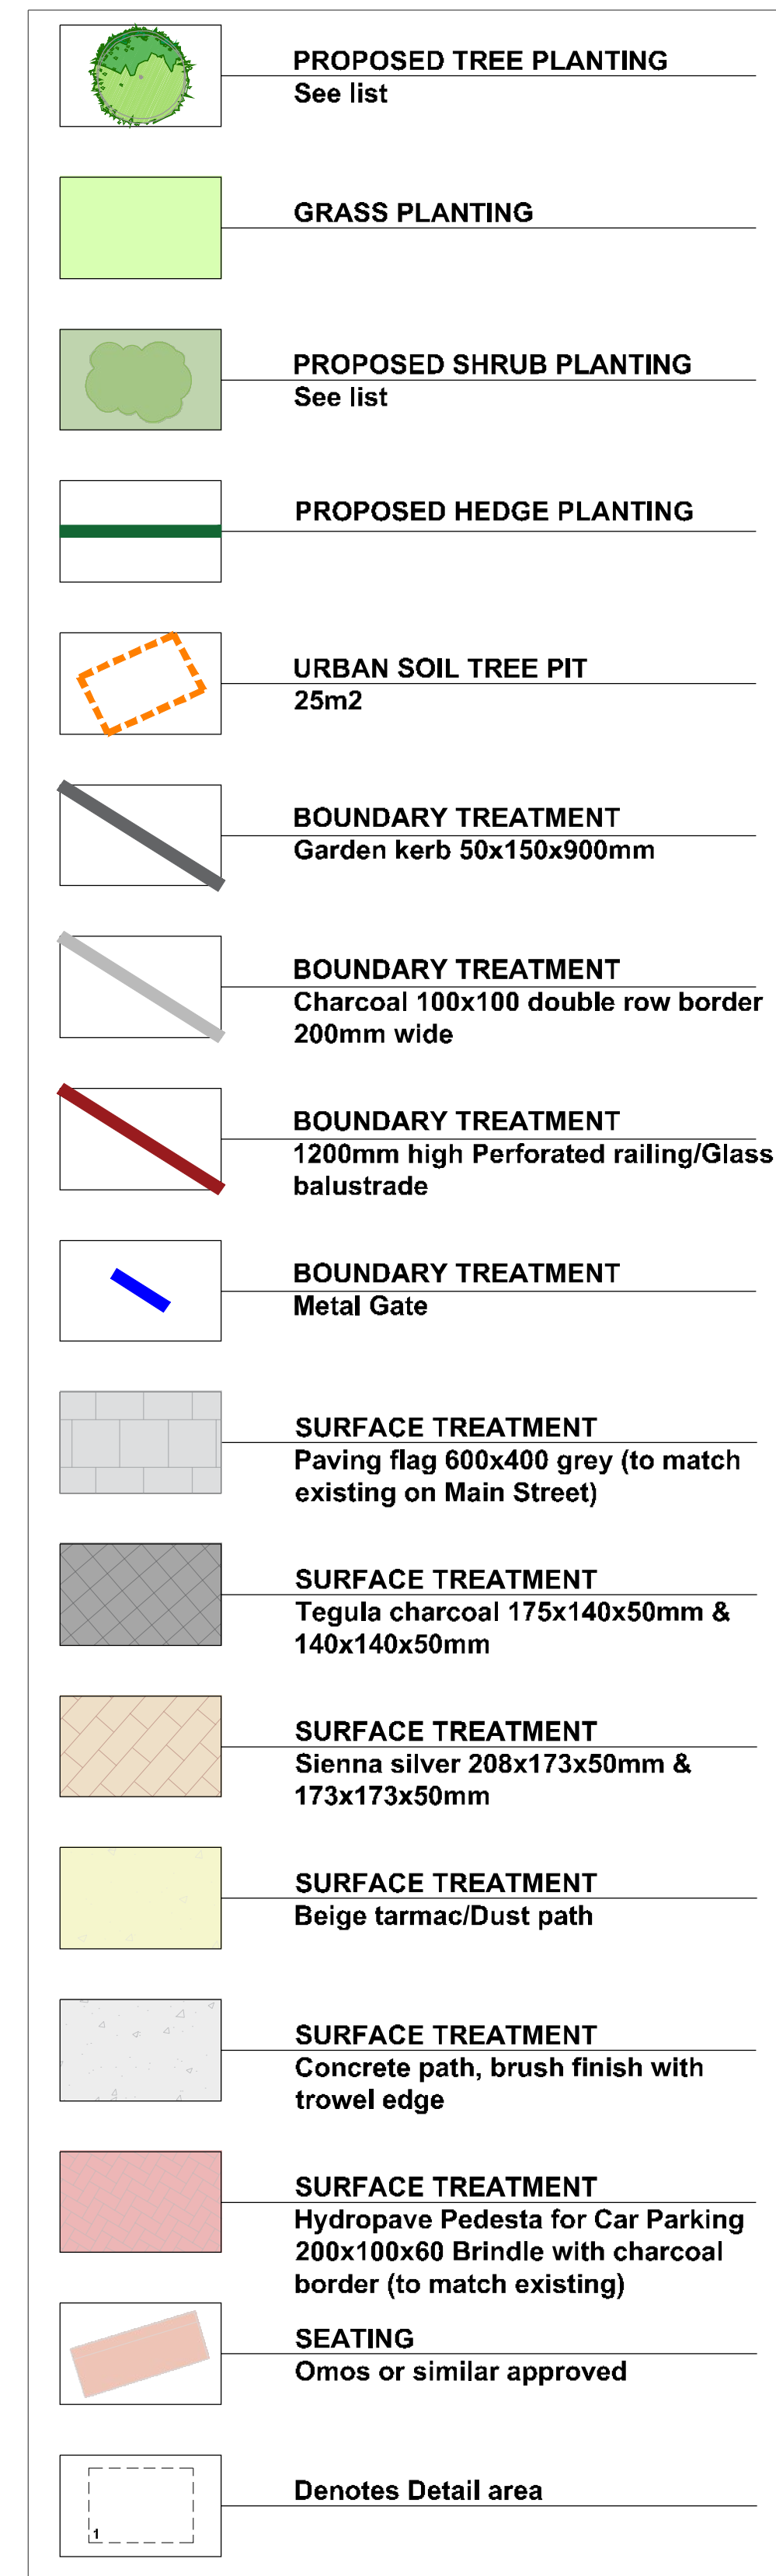

Proposed Street Tree Planting

No.	Name.	Size.
T1	Platanus acerifolia	18-20cm
T2	Tilia cordata 'Greenspire'	16-18cm
T3	Tilia cordata 'Green column'	16-18cm
T4	Acer campestre 'Elsrijk'	16-18cm
T5	Pyrus calleryana 'Chanticleer'	16-18cm
T6	Quercus palustris	16-18cm
T7	Prunus avium 'Plena'	16-18cm
T8	Sorbus aria	16-18cm

Proposed Small Tree Planting


No.	Name.	Size.
T15	Acer palmatum	150cm
T16	Acer shirasawanum	200cm
T17	Acer griseum	14-16cm
T18	Amelanchier lamarckii	200cm
T19	Arbutus unedo	200cm
T20	Betula pendula	14-16cm
T21	Betula pendula(3 stem min.)	350cm
T22	Betula papyrifera	14-16cm
T23	Crinodendron hookerianum	50L
T24	Laurus nobilis 'Cone Shaped'	200cm
T25	Laurus nobilis(3 stem min.)	200cm
T26	Rhus typhina	120cm
T27	Salix tortuosa	300cm
T28	Malus 'John Downie'	14-16cm
T29	Viburnum opulus	14-16cm

Proposed Planting A

No.	Name.	Size.
H1	Elaeagnus x ebbingei	3L
S1	Lavandula angustifolia	3L
S6	Cornus alba	2L
G1	Bergenia cordifolia	1L
G4	Hedera helix Hibernica	1L
P1	Erysimum 'Bowl's mauve'	3L
P7	Verbascum spp.	1L

Proposed Planting G

No.	Name.	Size.
H5	Buxus sempervirens	3L
S4	Hebe spp.	3L
S5	Ribes spp.	3L
G4	Hedera helix 'Hibernica'	1L
G5	Salvia nemorosa	1L
P6	Chrysanthemum maximum	1L

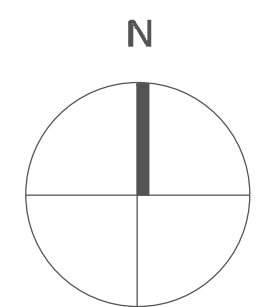

REVISIONS:			
Rev A	MR	19.10.18	Revised Layout
Rev B	MR	28.11.18	Revised Layout
Rev C	MR	29.03.19	Revised Layout
Rev D	MR	02.04.19	Revised Layout
Rev E	MR	09.05.19	Revised Layout

Project Title: Proposed Block 25, Clongriffin, Dublin 13	Dwg. No.: 02
Client: Gerard Gannon Properties	Scale: @ A1 1:200
Drawing Title: Block 25 Street Level & Roof Gardens	Date: 07.08.18
Job No.: 1147 B25	Drawing By: MR
	Checked By: RMD

Ronan MacDiarmada + Associates Ltd.
Landscape Architects and Consultants.

5 Tootenhill, Rathcoole, Co. Dublin
tel: +353 1 412 4476 mob: 086 26 25 438
fax: +353 1 401 3748 e-mail: ronam@rmdia.ie

This drawing is copyright ©