


Landscape Masterplan Scale (1:200)



Landscape Treatments

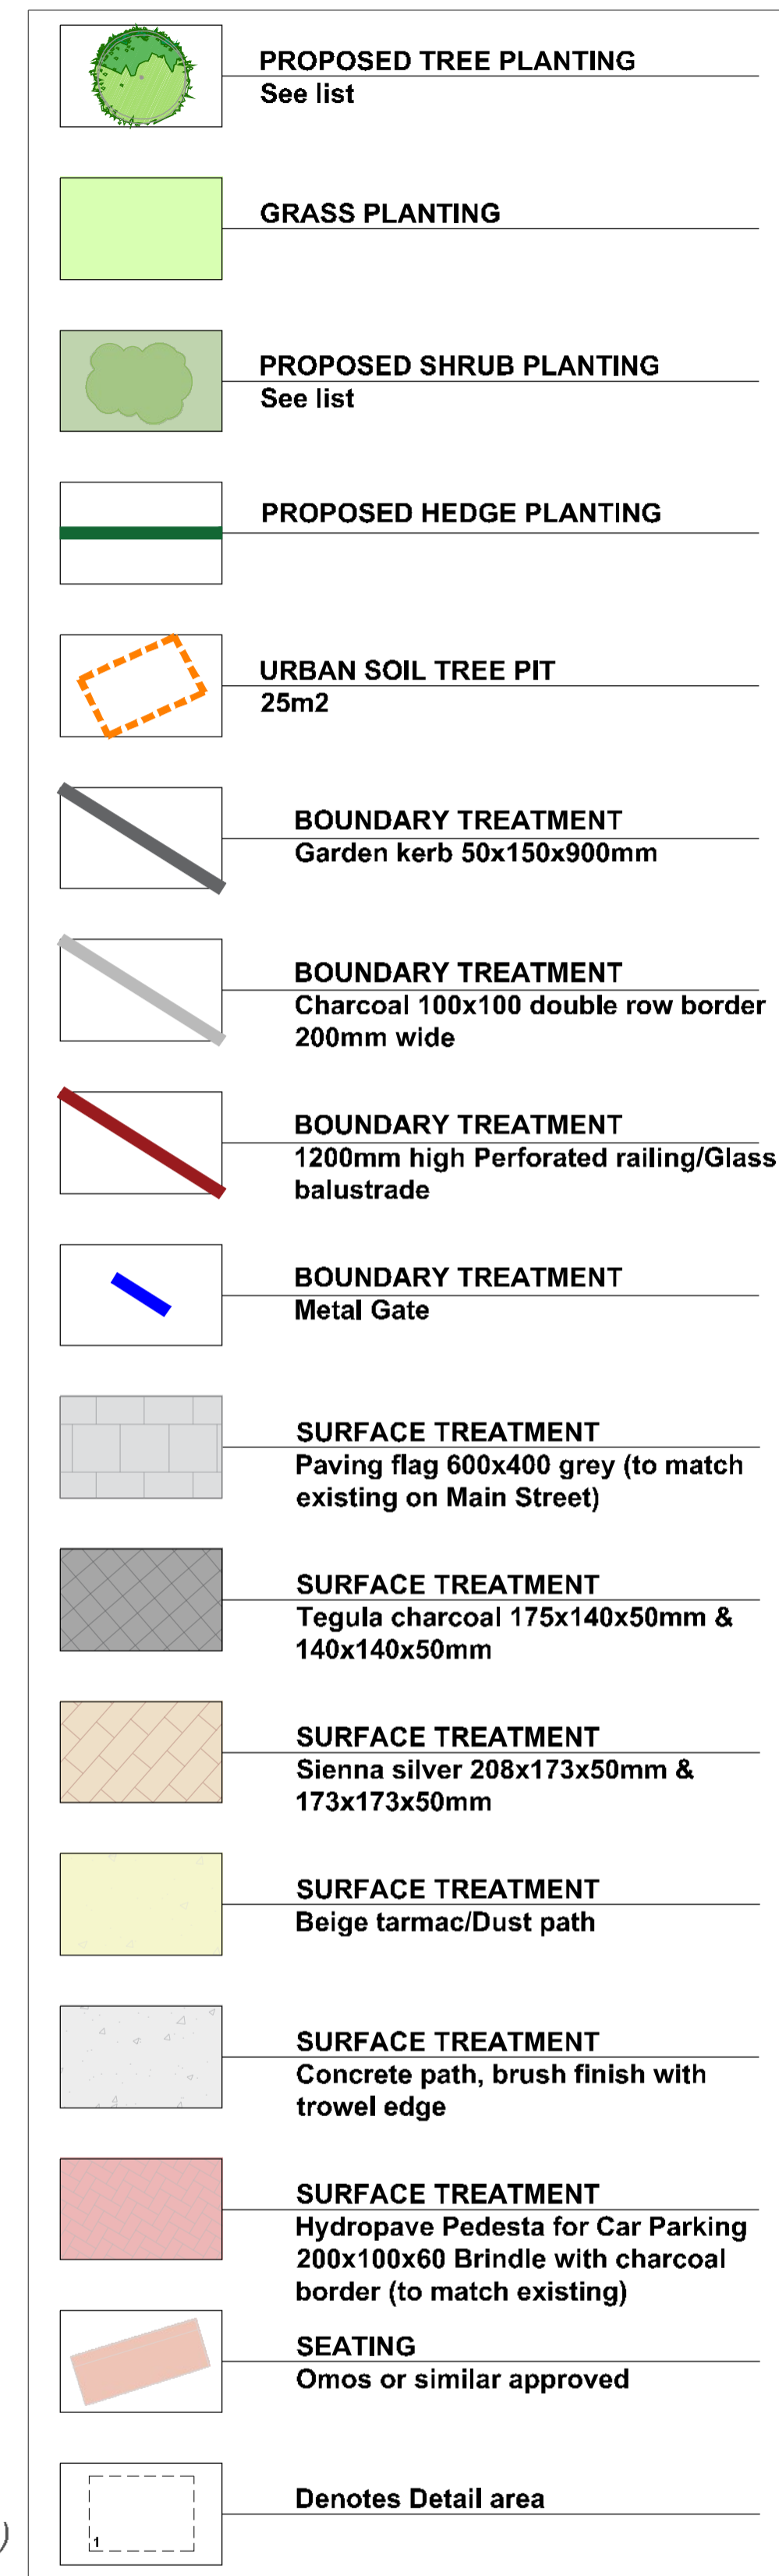

Proposed Street Tree Planting

No.	Name.	Size.
T1	Platanus acerifolia	18-20cm
T2	Tilia cordata 'Greenspire'	16-18cm
T3	Tilia cordata 'Green column'	16-18cm
T4	Acer campestre 'Elsrijk'	16-18cm
T5	Pyrus calleryana 'Chanticleer'	16-18cm
T6	Quercus palustris	16-18cm
T7	Prunus avium 'Plena'	16-18cm
T8	Sorbus aria	16-18cm

Proposed Small Tree Planting

No.	Name.	Size.
T15	Acer palmatum	150cm
T16	Acer shirasawanum	200cm
T17	Acer griseum	14-16cm
T18	Amelanchier lamarckii	200cm
T19	Arbutus unedo	200cm
T20	Betula pendula	14-16cm
T21	Betula pendula(3 stem min.)	350cm
T22	Betula papyrifera	14-16cm
T23	Crinodendron hookerianum	50L
T24	Laurus nobilis 'Cone Shaped'	200cm
T25	Laurus nobilis(3 stem min.)	200cm
T26	Rhus typhina	120cm
T27	Salix tortuosa	300cm
T28	Malus 'John Downie'	14-16cm
T29	Viburnum opulus	14-16cm

Proposed Planting A


No.	Name.	Size.
H1	Elaeagnus x ebbingei	3L
S1	Lavandula angustifolia	3L
S6	Cornus alba	2L
G1	Bergenia cordifolia	1L
G4	Hedera helix Hibernica	1L
P1	Erysimum 'Bowle's mauve'	3L
P7	Verbascum spp.	1L

Proposed Planting F


No.	Name.	Size.
H3	Fuchsia magellanica	3L
S2	Verbena grandiflora	2L
S5	Ribes spp.	3L
G1	Bergenia cordifolia	1L
G8	Ceanothus repens	1L
P11	Agapanthus africanus	1L
P5	Geranium sanguineum	1L

Proposed Planting G


No.	Name.	Size.
H5	Buxus sempervirens	3L
S4	Hebe spp.	3L
S5	Ribes spp.	3L
G4	Hedera helix 'Hibernica'	1L
G5	Salvia nemorosa	1L
P6	Chrysanthemum maximum	1L

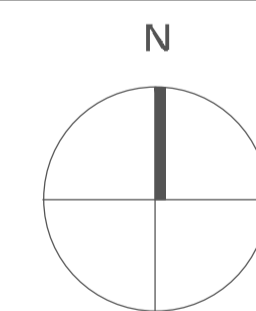


Landscape Detail 1 Scale (1:100)

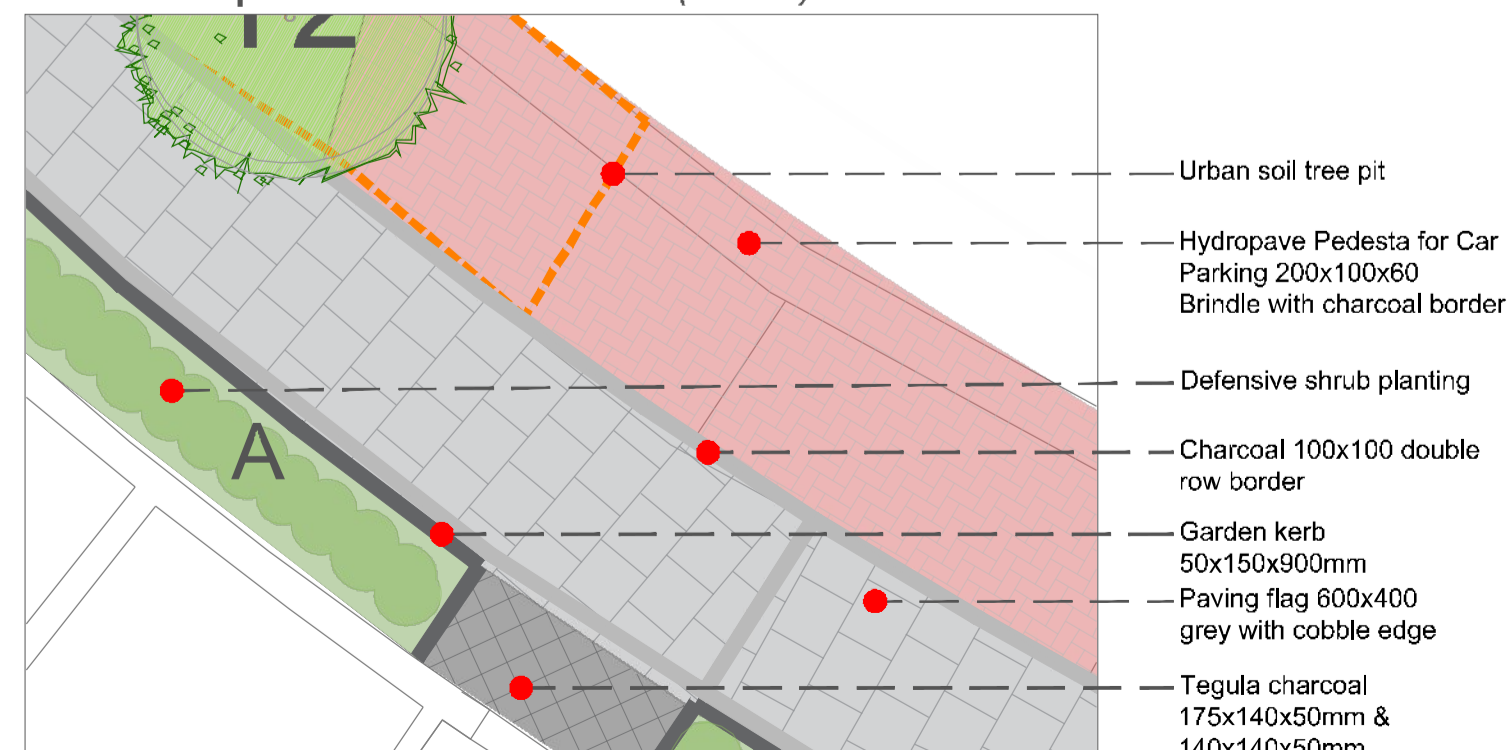

Landscape Detail 2 Scale (1:100)

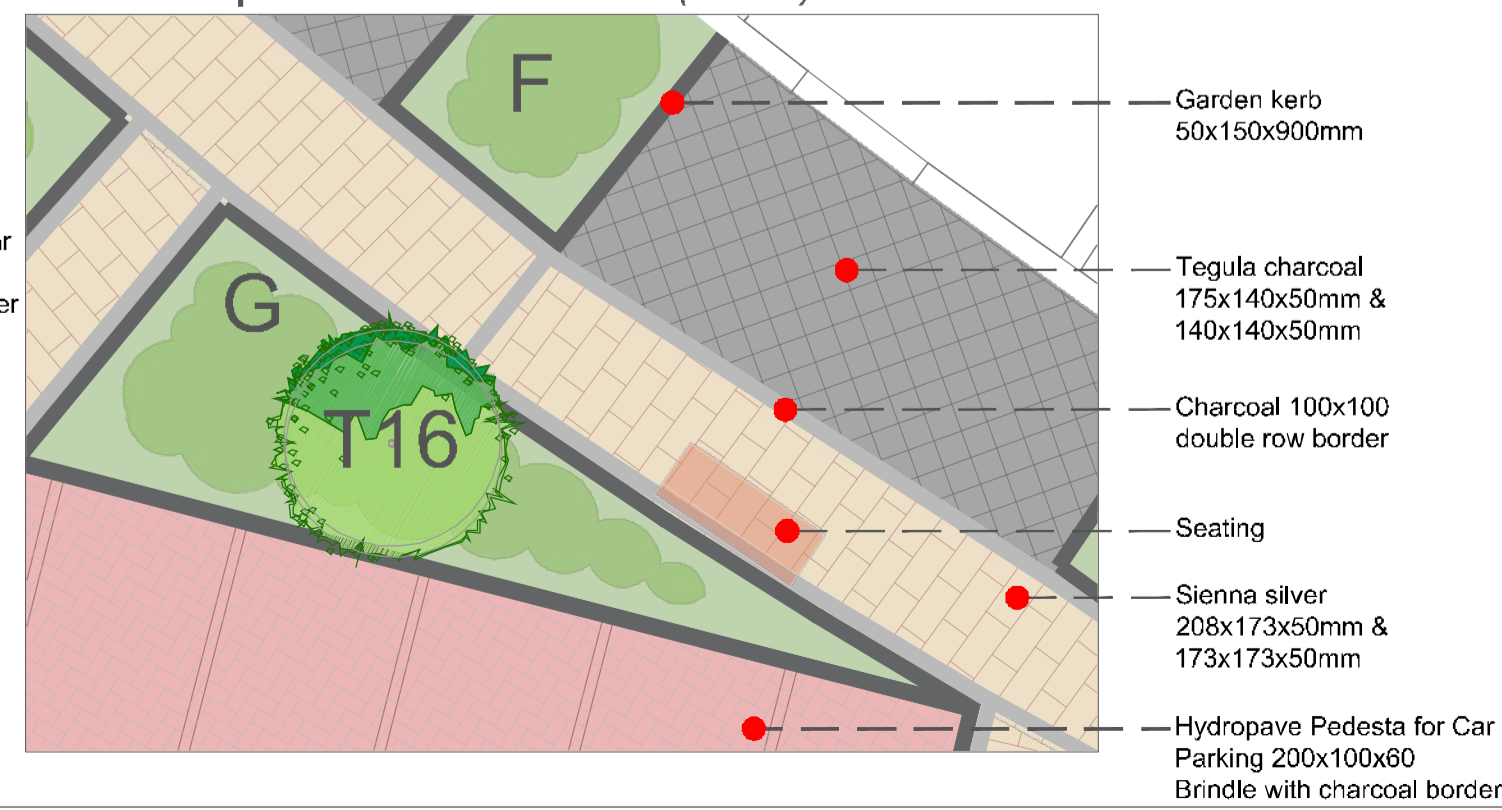

Landscape Roof Garden Scale (1:150)

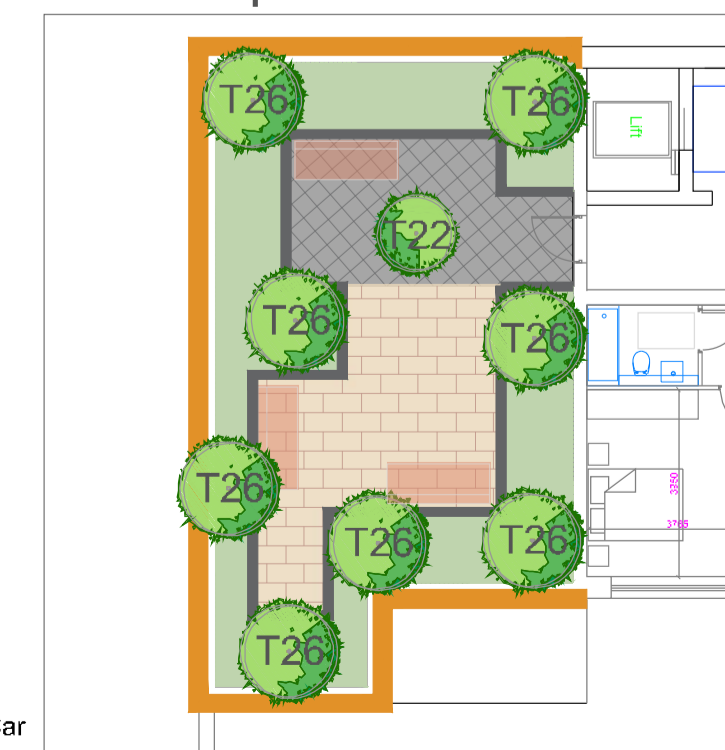

REVISIONS:

Rev	By	Date	Description
Rev A	MR	22.06.18	Revised Layout
Rev B	MR	19.10.18	Revised Layout
Rev C	MR	29.03.19	Revised Layout
Rev D	MR	23.04.19	Revised Layout
Rev E	MR	09.05.19	Revised Layout

Project Title: Proposed Block 27, Clongriffin, Dublin 13
 Client: Gerard Gannon Properties
 Drawing Title: Block 27 Street Level & Roof Garden
 Job No.: 1147 B27

Dwg. No.: 02
 Scale: @ A1 1:200
 Date: 07.06.18
 Drawing By: MR
 Checked By: RMD

Ronan MacDiarmada + Associates Ltd.
 Landscape Architects and Consultants.
 5 Tootenhill, Rathcoole, Co. Dublin
 tel: +353 1 412 4476 mob: 086 26 25 438
 fax: +353 1 401 3748 e-mail: ronai@rmdia.ie

This drawing is copyright ©