


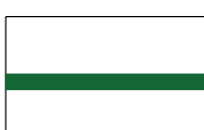
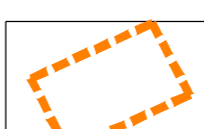



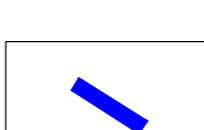


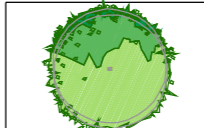


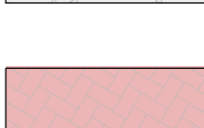
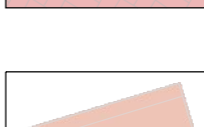


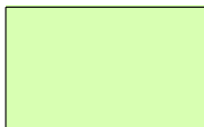


Landscape Treatments

-  **PROPOSED TREE PLANTING**  
See list
-  **GRASS PLANTING**
-  **PROPOSED SHRUB PLANTING**  
See list
-  **PROPOSED HEDGE PLANTING**
-  **URBAN SOIL TREE PIT**  
25m2
-  **BOUNDARY TREATMENT**  
Garden kerb 50x150x900mm
-  **BOUNDARY TREATMENT**  
Charcoal 100x100 double row border 200mm wide
-  **BOUNDARY TREATMENT**  
1200mm high Perforated railing/Glass balustrade
-  **BOUNDARY TREATMENT**  
Metal Gate
-  **SURFACE TREATMENT**  
Paving flag 600x400 grey (to match existing on Main Street)
-  **SURFACE TREATMENT**  
Tegula charcoal 175x140x50mm & 140x140x50mm
-  **SURFACE TREATMENT**  
Sienna silver 208x173x50mm & 173x173x50mm
-  **SURFACE TREATMENT**  
Private terrace Retro heather 190x50x60mm
-  **SURFACE TREATMENT**  
Concrete path, brush finish with trowel edge
-  **SURFACE TREATMENT**  
Hydropave Pedesta for Car Parking 200x100x60 Brindle with charcoal border (to match existing)
-  **SEATING**  
Omos or similar approved
-  **Denotes Detail area**

Proposed Street Tree Planting

No.	Name.	Size.
T1	Platanus acerifolia	18-20cm
T2	Tilia cordata 'Greenspire'	16-18cm
T3	Tilia cordata 'Green column'	16-18cm
T4	Acer campestre 'Elsrijk'	16-18cm
T5	Pyrus calleryana 'Chanticleer'	16-18cm
T6	Quercus palustris	16-18cm
T7	Prunus avium 'Plena'	16-18cm
T8	Sorbus aria	16-18cm


Proposed Small Tree Planting

No.	Name.	Size.
T15	Acer palmatum	150cm
T16	Acer shirasawanum	200cm
T17	Acer griseum	14-16cm
T18	Amelanchier lamarckii	200cm
T19	Arbutus unedo	200cm
T20	Betula pendula	14-16cm
T21	Betula pendula(3 stem min.)	350cm
T22	Betula papyrifera	14-16cm
T23	Crinodendron hookerianum	50L
T24	Laurus nobilis 'Cone Shaped'	200cm
T25	Laurus nobilis(3 stem min.)	200cm
T26	Rhus typhina	120cm
T27	Salix tortuosa	300cm
T28	Malus 'John Downie'	14-16cm
T29	Viburnum opulus	14-16cm


Proposed Planting E

No.	Name.	Size.
H2	Prunus laurocerasus	3L
S3	Cistus corbariensis	3L
S4	Hebe spp.	3L
G1	Bergenia cordifolia	1L
G10	Rubus tricolor	1L
P10	Kniphofia uvaria	3L
P9	Hemerocallis	2L

Landscape Detail Scale (1:100)

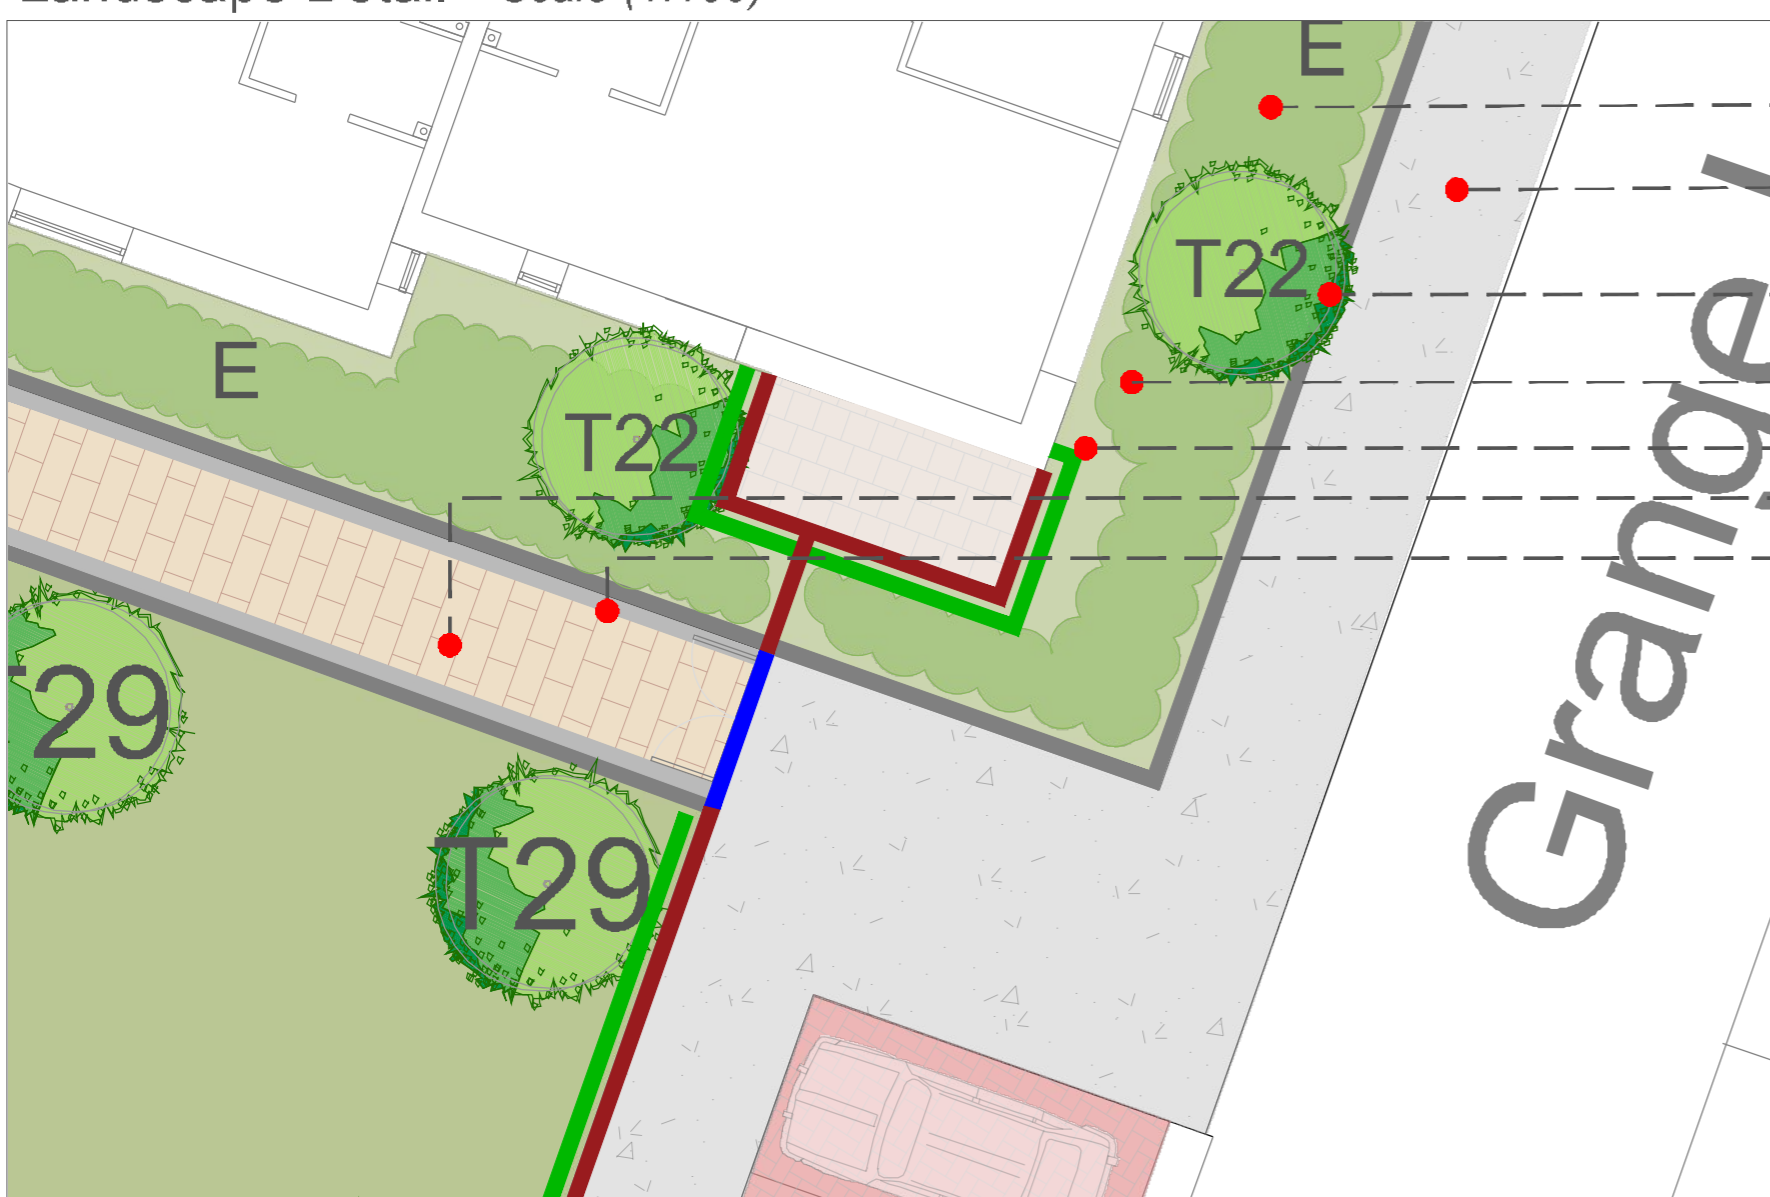

- Paving flag 600x400 grey
- Concrete path, brush finish with trowel edge
- Garden kerb 50x150x900mm
- Hedge Planting
- Railing
- Sienna silver 208x173x50mm & 173x173x50mm
- Charcoal 100x100 double row border

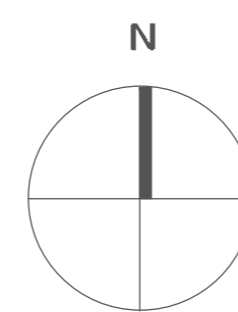

REVISIONS:			
Rev A	MR	12.10.18	Revised Layout
Rev B	MR	28.03.19	Revised Layout
Rev C	MR	10.05.19	Revised Layout

Project Title:	Proposed Block 29, Clongriffin, Dublin 13	Dwg. No.:	02
Client:	Gerard Gannon Properties	Scale:	@ A1 1:150
Drawing Title:	Block 29 Street Level	Date:	07.06.18
Job No.:	1147 B29	Drawing By:	MR
		Checked By:	RMD

**Ronan MacDiarmada + Associates Ltd.**  
Landscape Architects and Consultants.  
5 Toonenhill, Rathcoole, Co. Dublin  
tel: +353 1 412 4476 fax: +353 1 401 3748  
mob: 086 26 25 438 e-mail: ronan@rmda.ie