

Landscape Masterplan Scale (1:150)




Landscape Treatments

	<b>PROPOSED TREE PLANTING</b> See list		<b>SURFACE TREATMENT</b> Sienna silver 208x173x50mm & 173x173x50mm
	<b>GRASS PLANTING</b>		<b>SURFACE TREATMENT</b> Private terrace Retro heather 190x50x60mm
	<b>PROPOSED SHRUB PLANTING</b> See list		<b>SURFACE TREATMENT</b> Beige tarmac/Dust path
	<b>PROPOSED HEDGE PLANTING</b>		<b>SEATING</b> Omos or similar approved
	<b>BOUNDARY TREATMENT</b> Garden kerb 50x150x900mm		<b>Denotes Detail area</b>
	<b>BOUNDARY TREATMENT</b> Rendered Wall 450mm high with Capping 450x600x80mm		<b>Play Item</b> Sway Alley NAT812 (Or Similar Approved)
	<b>BOUNDARY TREATMENT</b> Charcoal 100x100 double row border 200mm wide		<b>Play Item</b> Balancing Beam (Or Similar Approved)
	<b>BOUNDARY TREATMENT</b> 1200mm high Perforated railing/Glass balustrade		<b>Play Item</b> Stepping Logs (Or Similar Approved)
	<b>BOUNDARY TREATMENT</b> 1500mm high Butt wall & Perforated railing/Glass balustrade for screening or similar approved		<b>Play Item</b> Pick up sticks (Or Similar Approved)
	<b>BOUNDARY TREATMENT</b> 1800mm high Butt wall & Perforated railing/Glass balustrade for screening or similar approved		
	<b>SURFACE TREATMENT</b> Tegula charcoal 175x140x50mm & 140x140x50mm		

Proposed Small Tree Planting			Proposed Planting G		
No.	Name	Size	No.	Name	Size
T15	Acer palmatum	150cm	H5	Buxus sempervirens	3L
T16	Acer shirasawanum	200cm	S4	Hebe spp.	3L
T17	Acer griseum	14-16cm	S5	Ribes spp.	3L
T18	Amelanchier lamarckii	200cm	G4	Hedera helix 'Hibernica'	1L
T19	Arbutus unedo	200cm	G5	Salvia nemorosa	1L
T20	Betula pendula	14-16cm	P6	Chrysanthemum maximum	1L
T21	Betula pendula(3 stem min.)	350cm	<b>Proposed Planting E</b>		
T22	Betula papyrifera	14-16cm	No.	Name	Size
T23	Crinodendron hookerianum	50L	H2	Prunus laurocerasus	3L
T24	Laurus nobilis 'Cone Shaped'	200cm	S3	Cistus corbariensis	3L
T25	Laurus nobilis(3 stem min.)	200cm	S4	Hebe spp.	3L
T26	Rhus typhina	120cm	G1	Bergenia cordifolia	1L
T27	Salix tortuosa	300cm	G10	Rubus tricolor	1L
T28	Malus 'John Downie'	14-16cm	P10	Kniphofia uvana	3L
T29	Viburnum opulus	14-16cm	P9	Hemerocallis	2L

Landscape Detail Scale (1:100)

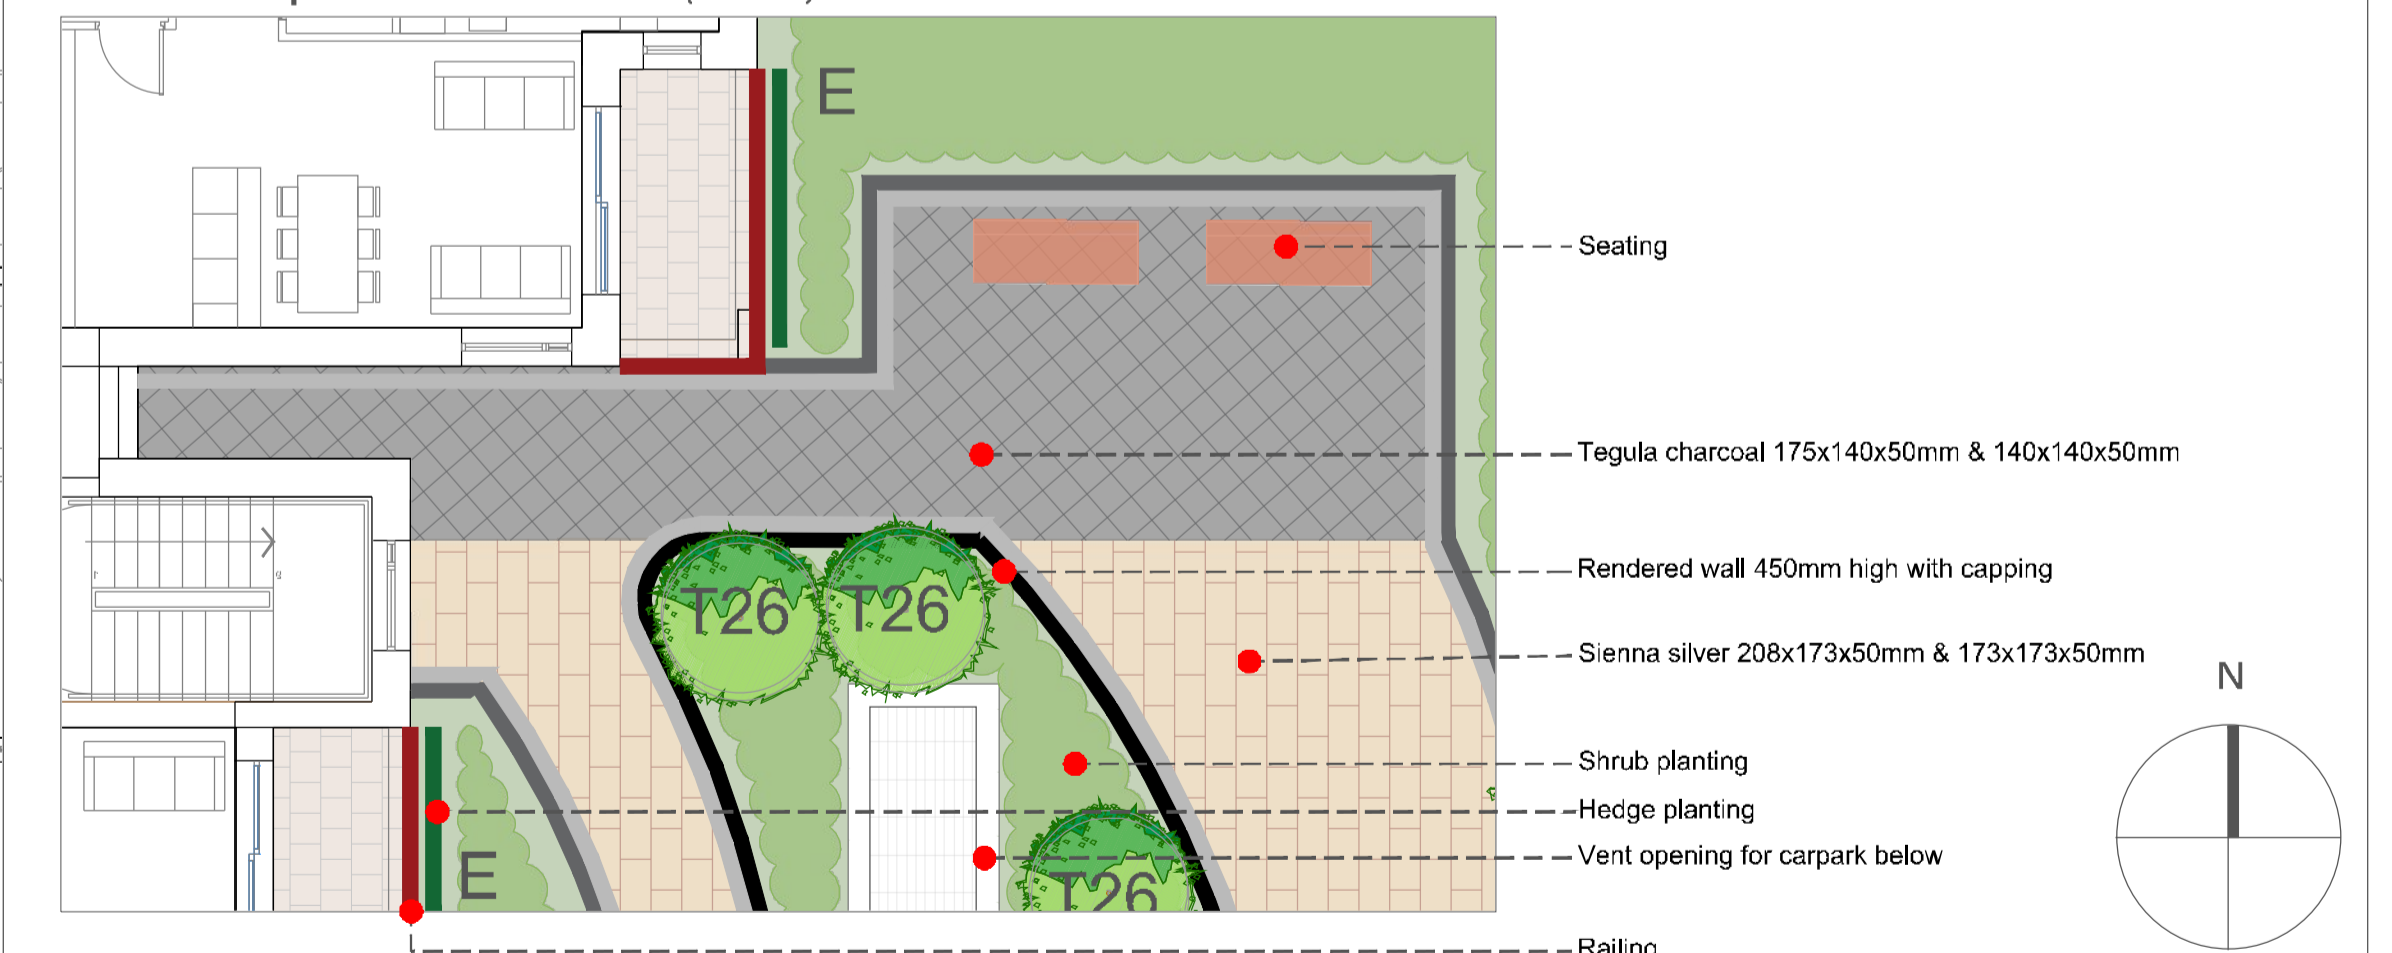

REVISIONS:			
Rev A	MR	18.10.18	Revised Layout
Rev B	MR	28.11.18	Revised Layout
Rev C	MR	29.11.19	Revised Layout
Rev D	MR	13.05.19	Revised Layout - vents
Rev E	MR	06.07.19	Revised Layout - Wind mitigation
Rev F	MR	22.07.19	Revised Layout

Project Title: Proposed Block 6, Clongriffin, Dublin 13	Dwg. No.: 03
Client: Gerard Gannon Properties	Scale: @ A1 1:150
Drawing Title: Block 6 Podium Level	Date: 07.08.18
Job No.: 1147 B6	Drawing By: MR
	Checked By: RMD

**Ronan MacDiarmada + Associates Ltd.**  
Landscape Architects and Consultants.  
5 Tootenhill, Rathcoole, Co. Dublin  
tel: +353 1 412 4476 imob: 086 26 25 438  
fax: +353 1 401 3748 e-mail: ronan@rmd.ie

This drawing is copyright ©