



Landscape Treatments

- PROPOSED TREE PLANTING
See list
- PROPOSED SHRUB PLANTING
See list
- PROPOSED HEDGE PLANTING
- URBAN SOIL TREE PIT
25m²
- BOUNDARY TREATMENT
Garden kerb 50x150x900mm
- BOUNDARY TREATMENT
Charcoal 100x100 double row border
200mm wide
- BOUNDARY TREATMENT
1200mm high Perforated railing/Glass
balustrade
- BOUNDARY TREATMENT
Metal Gate
- SURFACE TREATMENT
Paving flag 600x400 grey (to match
existing on Main Street)
- SURFACE TREATMENT
Tegula charcoal 175x140x50mm &
140x140x50mm
- SURFACE TREATMENT
Private terrace Retro heather
190x50x60mm
- SURFACE TREATMENT
Concrete path, brush finish with
trowel edge

- SURFACE TREATMENT
Hydropave Pedesta for Car Parking
200x100x60 Brindle with charcoal
border (to match existing)
- SURFACE TREATMENT
Market St. Guangze granite
200x100
- PROPOSED FLUSH KERB
Silver granite surface drain
- SEATING
Omos or similar approved
- Denotes Detail area

Proposed Street Tree Planting

No.	Name.	Size.
T1	Platanus acerifolia	18-20cm
T2	Tilia cordata 'Greenspire'	16-18cm
T3	Tilia cordata 'Green column'	16-18cm
T4	Acer campestre 'Elsrijk'	16-18cm
T5	Pyrus calleryana 'Chanticleer'	16-18cm
T6	Quercus palustris	16-18cm
T7	Prunus avium 'Plena'	16-18cm
T8	Sorbus aria	16-18cm

Proposed Small Tree Planting

No.	Name.	Size.
T15	Acer palmatum	150cm
T16	Acer shirasawanum	200cm
T17	Acer griseum	14-16cm
T18	Amelanchier lamarckii	200cm
T19	Arbutus unedo	200cm
T20	Betula pendula	14-16cm
T21	Betula pendula(3 stem min.)	350cm
T22	Betula papyrifera	14-16cm
T23	Crinodendron hookerianum	50L
T24	Laurus nobilis 'Cone Shaped'	200cm
T25	Laurus nobilis(3 stem min.)	200cm
T26	Rhus typhina	120cm
T27	Salix tortuosa	300cm
T28	Malus 'John Downie'	14-16cm
T29	Viburnum opulus	14-16cm

Proposed Planting B

No.	Name.	Size.
H4	Laurus nobilis	3L
S3	Cistus corbariensis	3L
S8	Hypericum hidcote	2L
G3	Geranium 'Rozanne' (Jolly bee)	1L
G9	Rubus tricolour	1L
P2	Verbena grandiflora	2L
P8	Perovskia atriplicifolia	3L


Proposed Planting C

No.	Name.	Size.
H6	Mahonia aquifolium	3L
S3	Cistus corbariensis	3L
S5	Ribes species	3L
G2	Persicaria affinis	1L
G8	Ceanothus repens	1L
P3	Achillea spp.	1L

Proposed Planting D

No.	Name.	Size.
H8	Viburnum tinus	3L
S7	Rosmarinus	1L
S4	Hebe spp.	3L
G5	Salvia nemorosa	1L
G7	Paeonia suffruticosa	1L
P4	Centaurea cyanus	1L

Landscape Detail Scale (1:100)

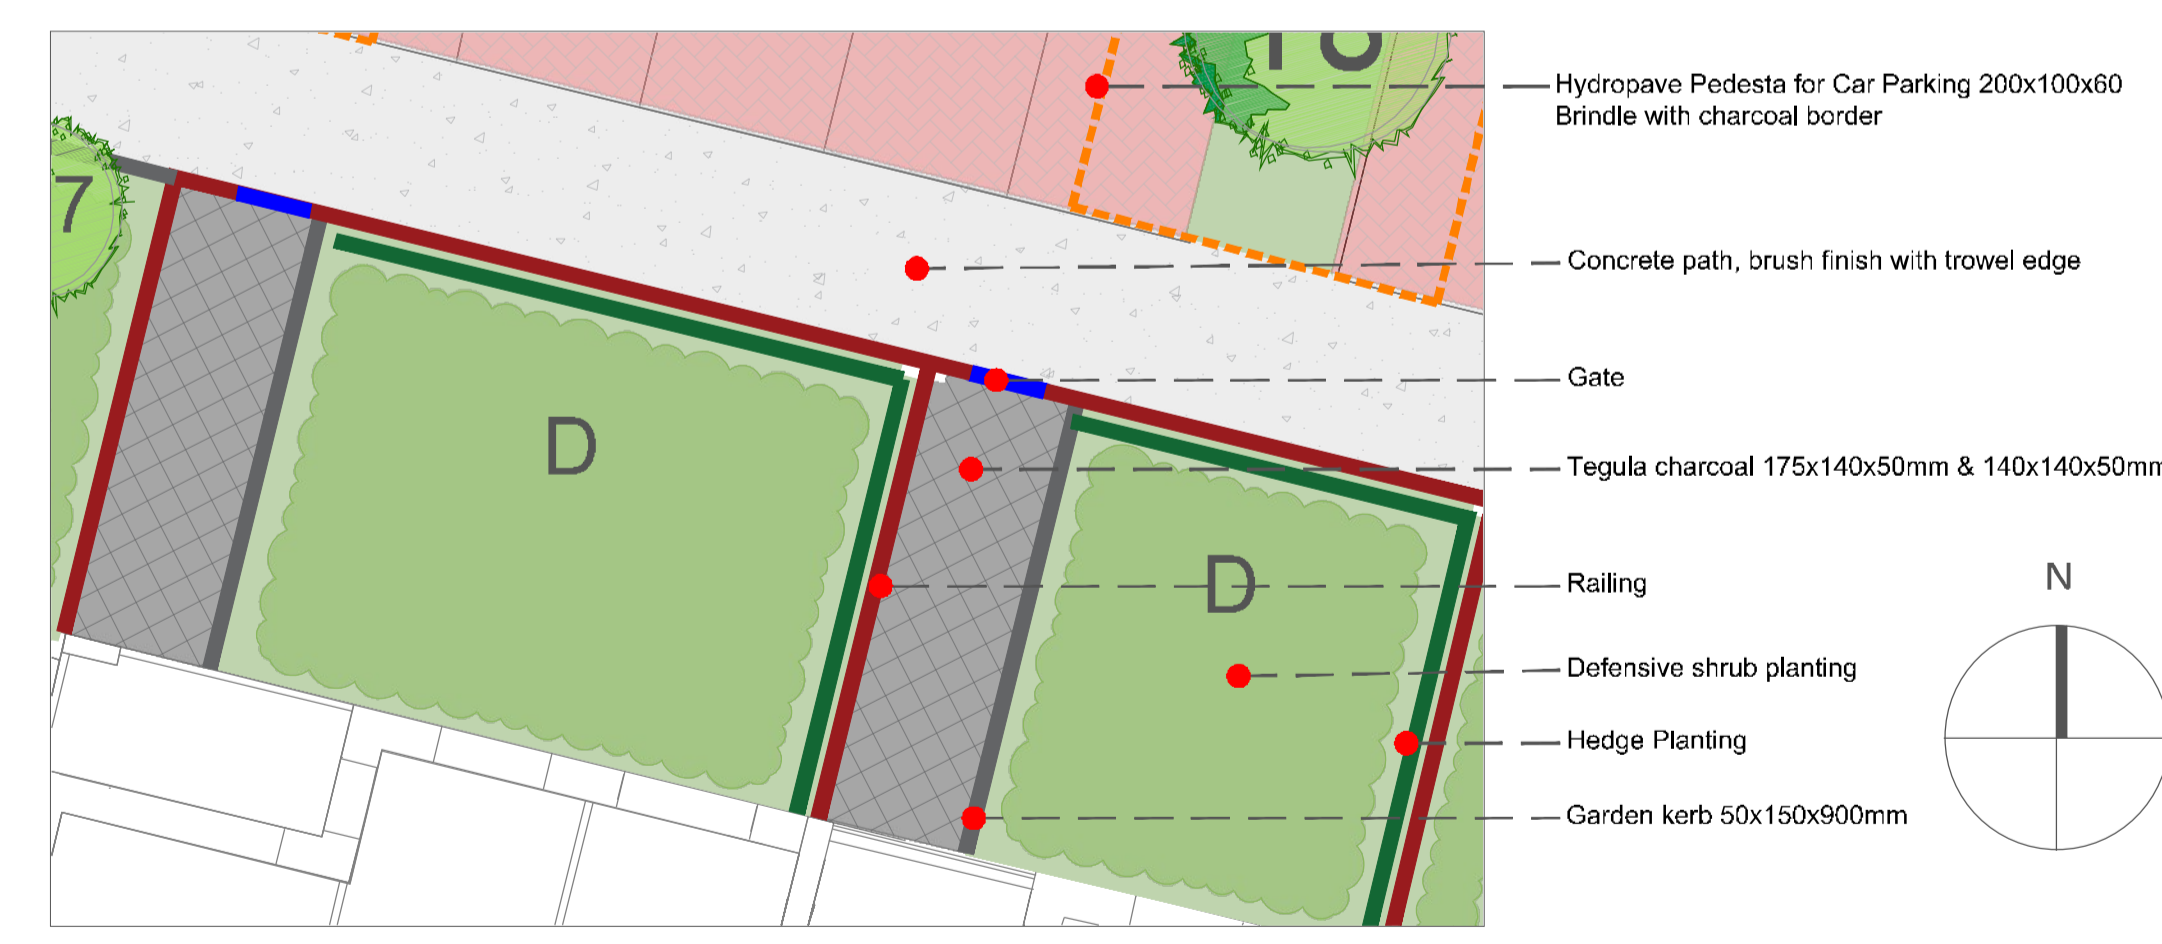

REVISIONS:

Rev	By	Date	Description
Rev A	MR	18.10.18	Revised Layout
Rev B	MR	28.11.18	Revised Layout
Rev C	MR	29.11.19	Revised Layout
Rev D	MR	13.05.19	Revised Layout - vents

Project Title:	Proposed Block 6, Clongriffin, Dublin 13	Dwg. No.:	02
Client:	Gerard Gannon Properties	Scale:	@ A1 1:250
Drawing Title:	Block 6 Street Level	Date:	07.08.18
Job No.:	1147 B6	Drawing By:	MR
		Checked By:	RMD

Ronan MacDiarmada + Associates Ltd.
Landscape Architects and Consultants.

5 Tootenhill, Rathcoole, Co. Dublin
tel: +353 1 412 4476 mob: 086 26 25 438
fax: +353 1 401 3748 e-mail: ronai@rmda.ie

This drawing is copyright ©