




Landscape Treatments

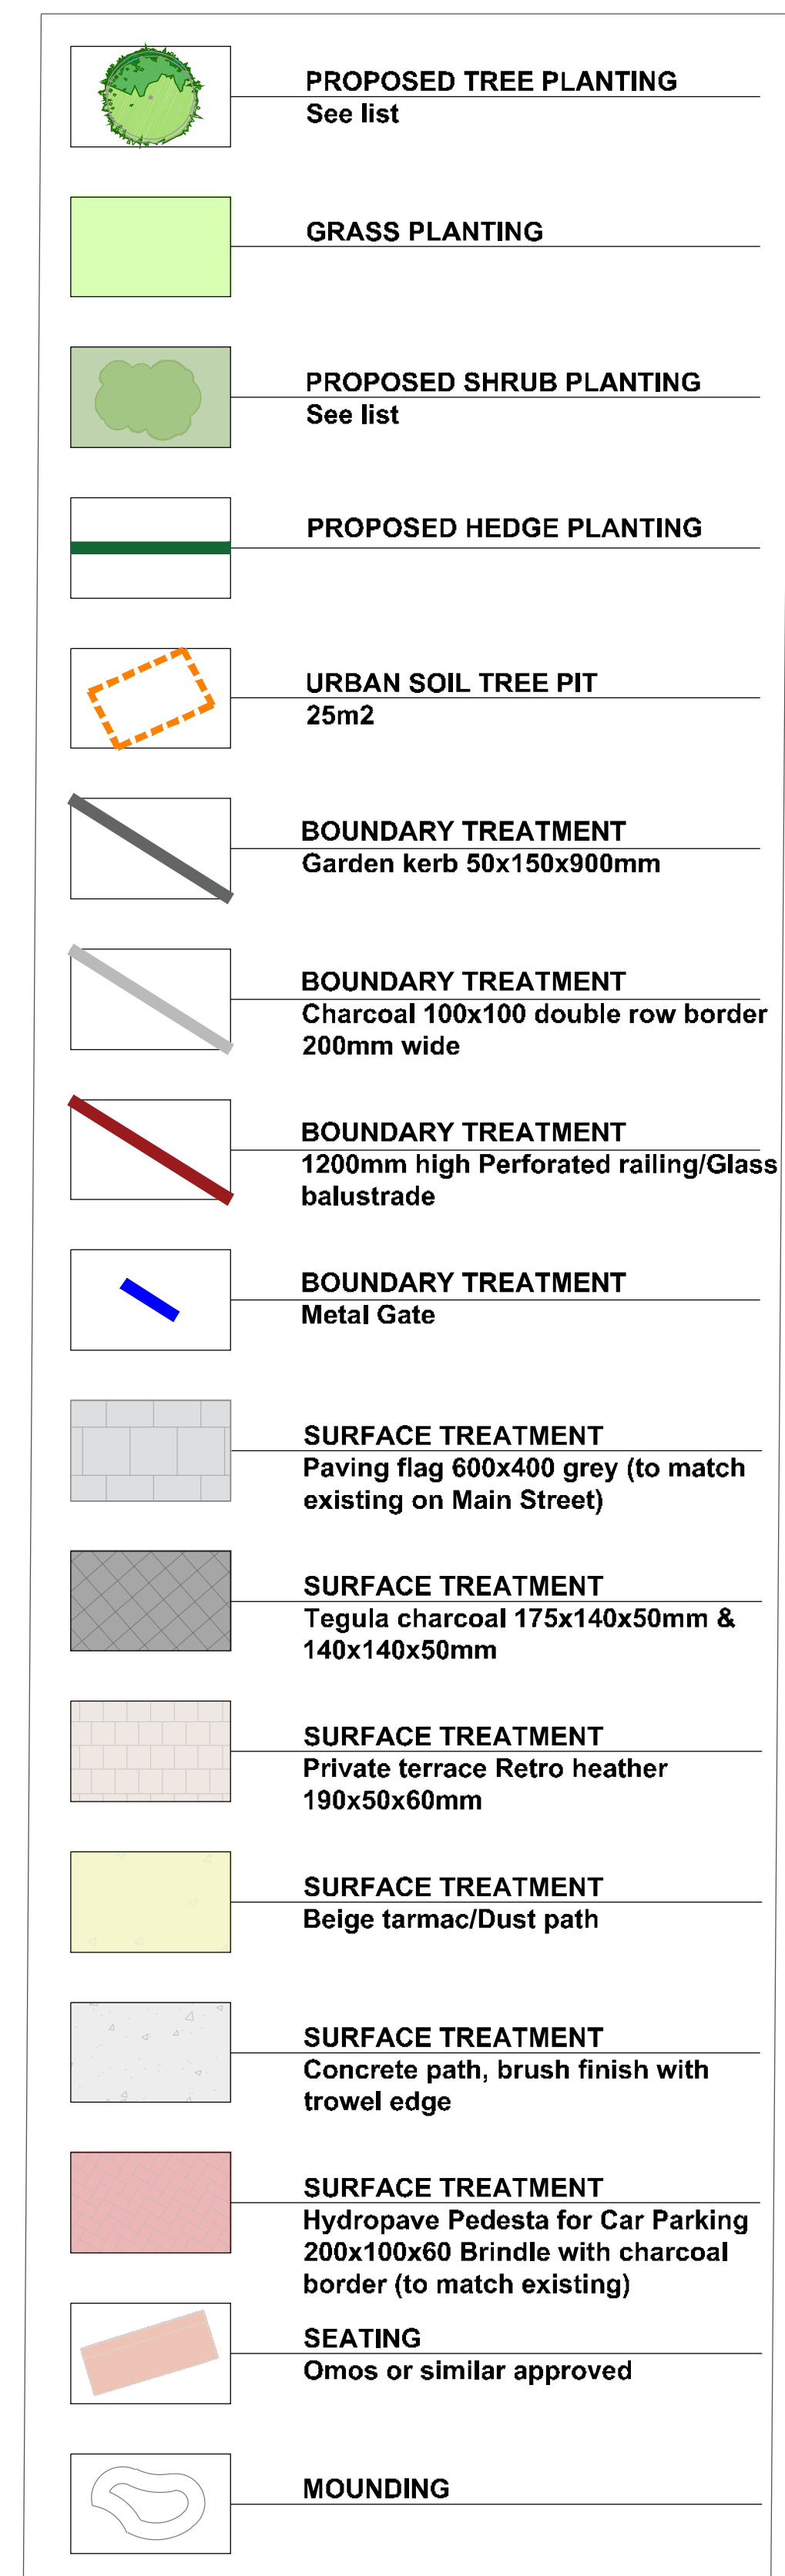

Proposed Small Tree Planting

No.	Name.	Size.
T15	Acer palmatum	150cm
T16	Acer shirasawanum	200cm
T17	Acer griseum	14-16cm
T18	Amelanchier lamarckii	200cm
T19	Arbutus unedo	200cm
T20	Betula pendula	14-16cm
T21	Betula pendula(3 stem min.)	350cm
T22	Betula papyrifera	14-16cm
T23	Crinodendron hookerianum	50L
T24	Laurus nobilis 'Cone Shaped'	200cm
T25	Laurus nobilis(3 stem min.)	200cm
T26	Rhus typhina	120cm
T27	Salix tortuosa	300cm
T28	Malus 'John Downie'	14-16cm
T29	Viburnum opulus	14-16cm

Proposed Street Tree Planting


No.	Name.	Size.
T1	Platanus acerifolia	18-20cm
T2	Tilia cordata 'Green spire'	16-18cm
T3	Tilia cordata 'Green column'	16-18cm
T4	Acer campestre 'Elsrijk'	16-18cm
T5	Pyrus calleryana 'Chanticleer'	16-18cm
T6	Quercus palustris	16-18cm
T7	Prunus avium 'Plena'	16-18cm
T8	Sorbus aria	16-18cm

Proposed Planting B

No.	Name.	Size.
H4	Laurus nobilis	3L
S3	Cistus corbariensis	3L
S8	Hypericum hircote	2L
G3	Geranium 'Rozanne' (Jolly bee)	1L
G9	Rubus tricolor	1L
P2	Verbena grandiflora	2L
P8	Perovskia atriplicifolia	3L

Proposed Planting C

No.	Name.	Size.
H6	Mahonia aquifolium	3L
S3	Cistus corbariensis	3L
S5	Ribes species	3L
G2	Persicaria affinis	1L
G8	Ceanothus repens	1L
P3	Achillea spp.	1L

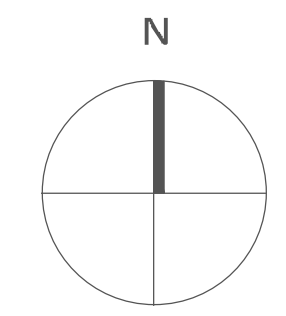

REVISIONS:

Rev	By	Date	Description
Rev A	MR	18.10.18	Revised Layout
Rev B	MR	28.11.18	Revised Layout
Rev C	MR	29.11.19	Revised Layout
Rev D	MR	13.05.19	Revised Layout

Project Title: Proposed Grant Park, Clongriffin, Dublin 13

Client: Gerard Gannon Properties

Drawing Title: Grant Park

Job No.: 1147 E

Dwg. No.: 01

Scale: @ A1
1:100

Date: 07.08.18

Drawing By: MR

Checked By: RMD

Ronan MacDiarmada + Associates Ltd.
Landscape Architects and Consultants.

5 Tootenhill, Rathcoole, Co. Dublin
tel: +353 1 412 4476 mob: 086 26 25 438
fax: +353 1 401 3748 e-mail: ronai@rmdia.ie

This drawing is copyright ©