
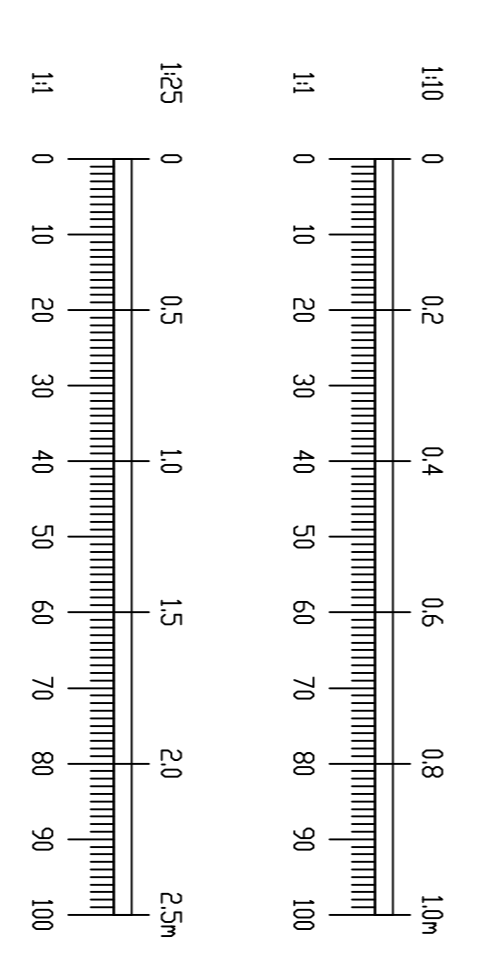
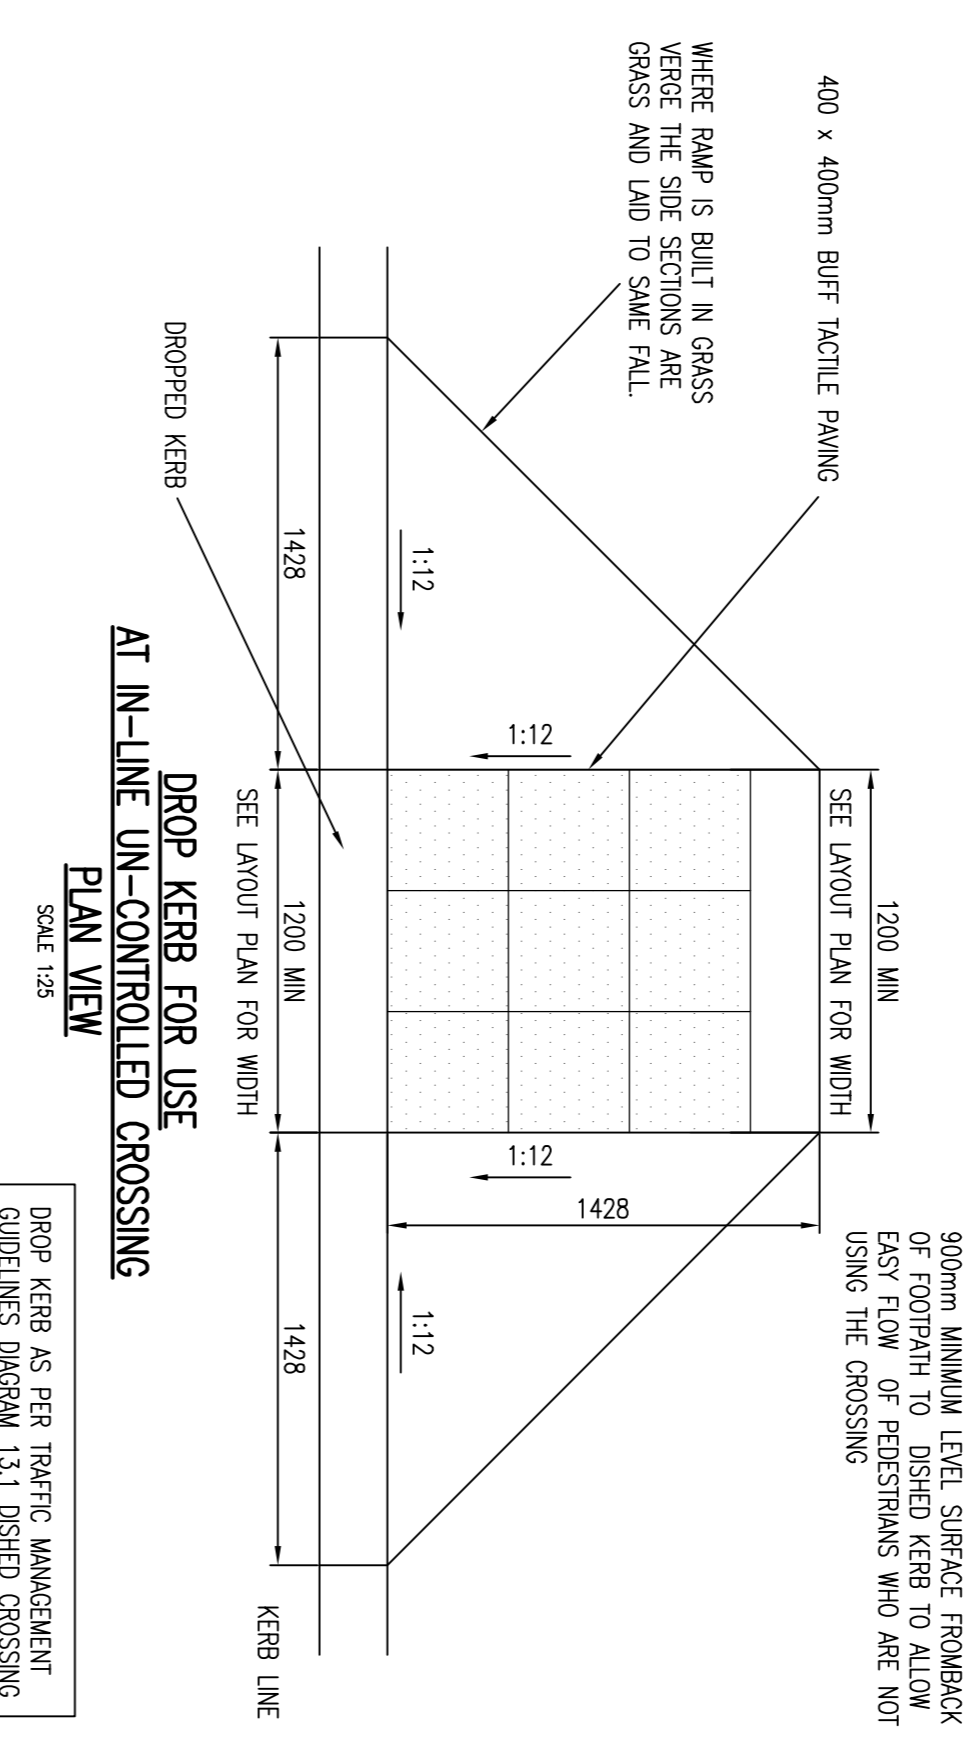
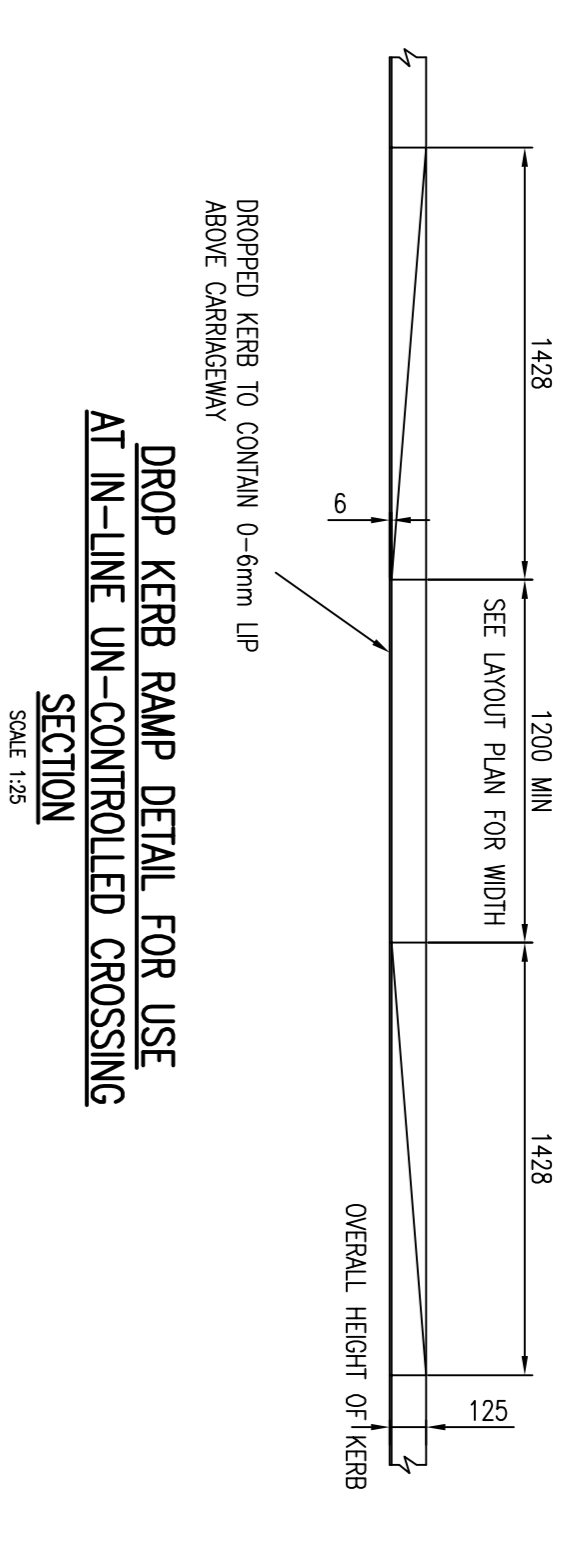
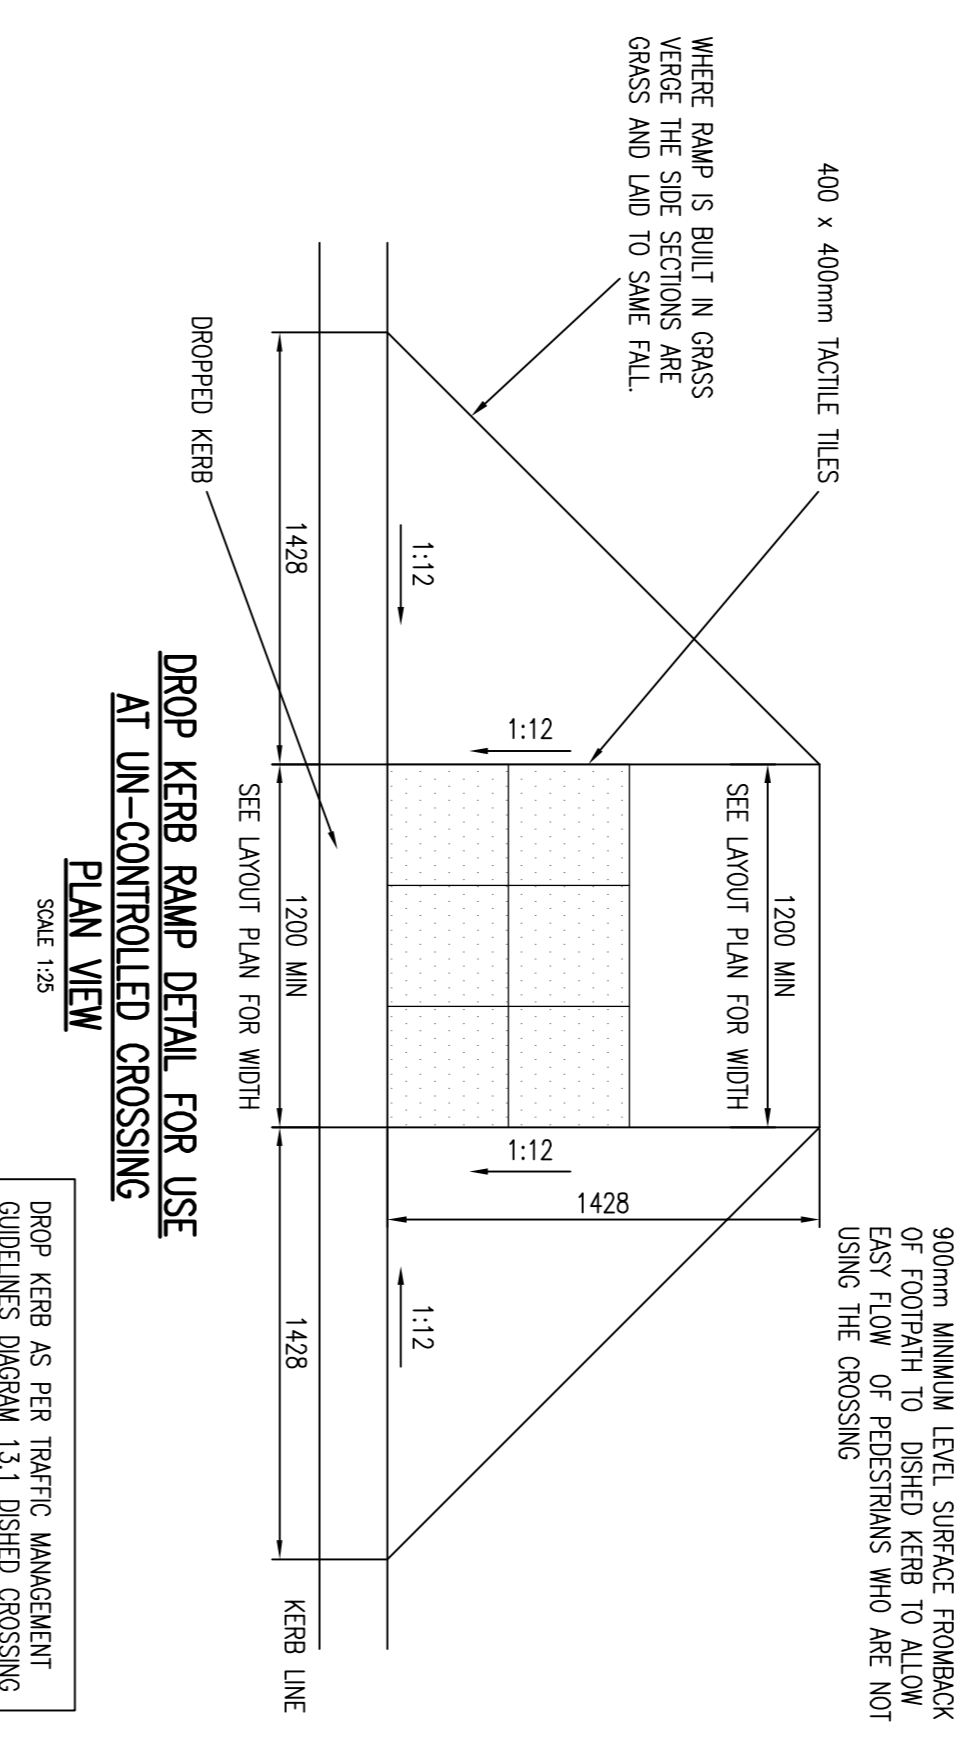
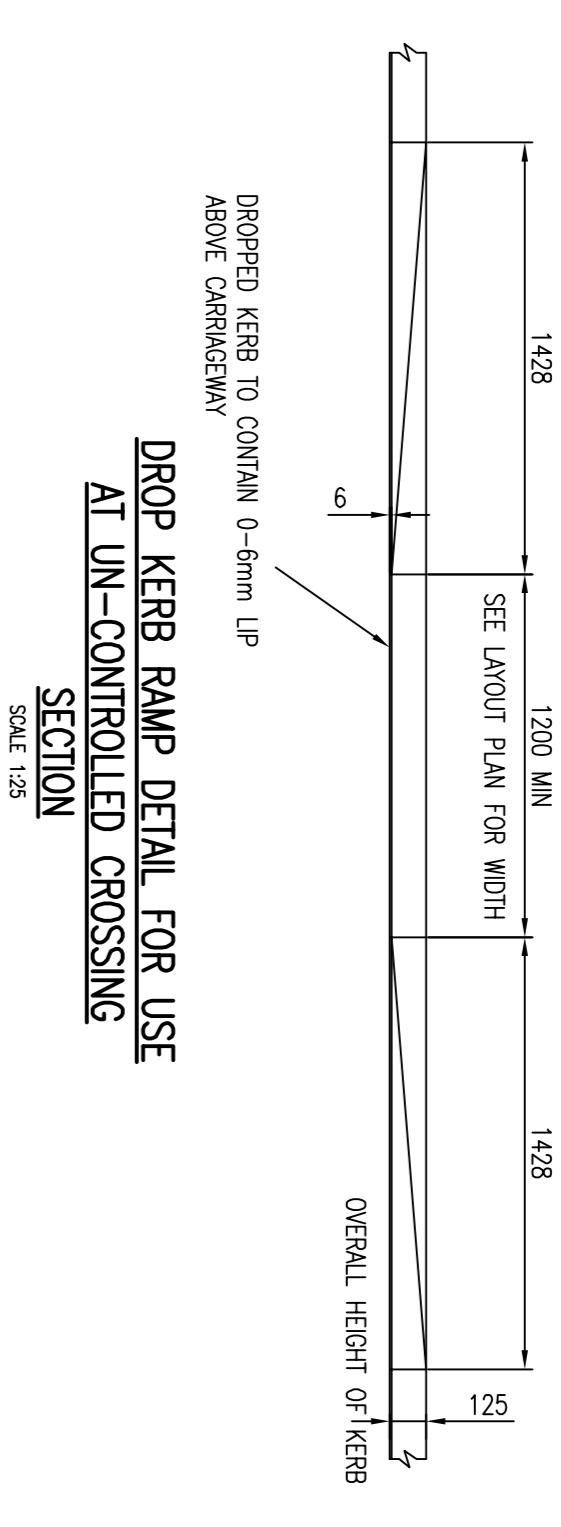
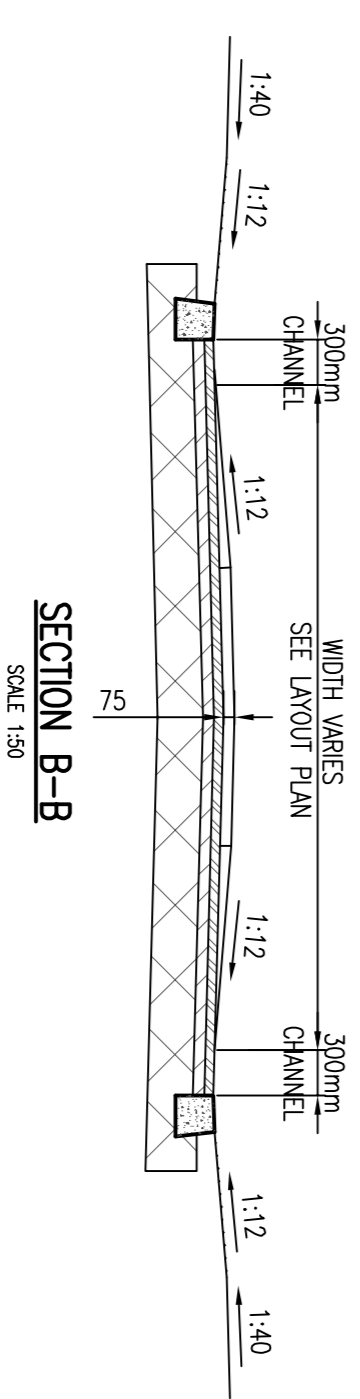
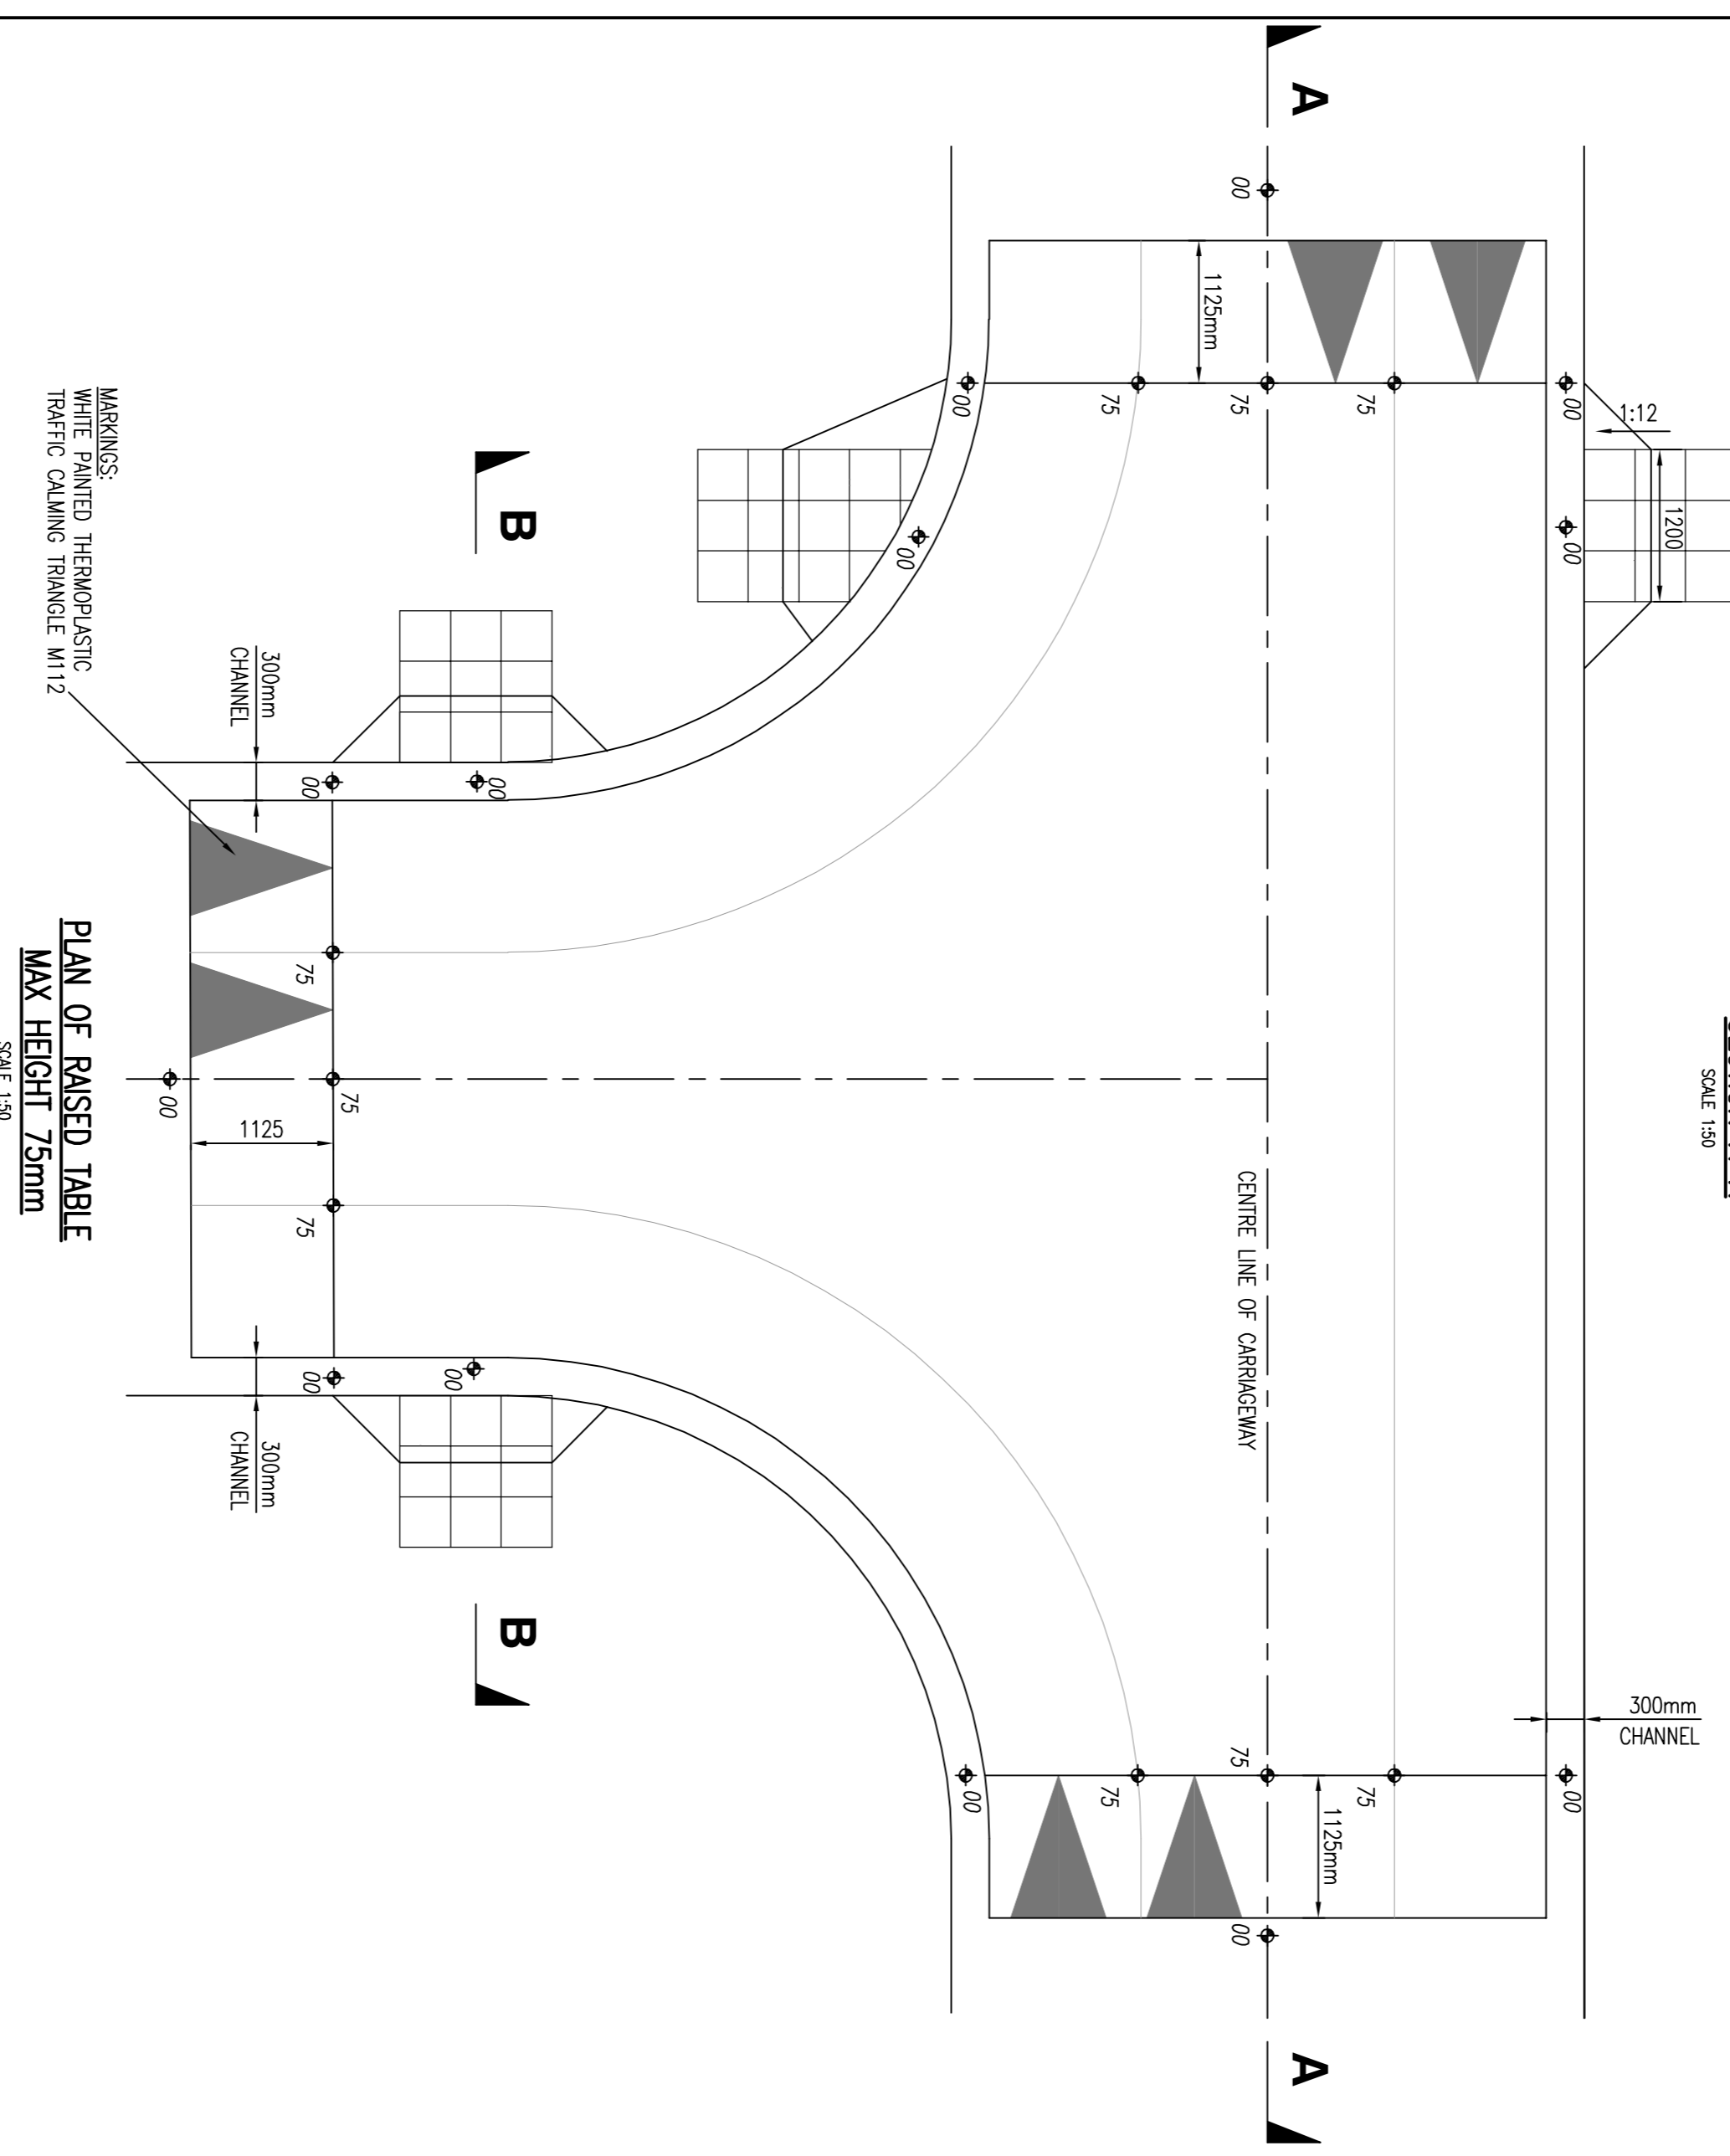


- NOTES:
1. DO NOT SCALE. USE FIGURED DIMENSIONS ONLY.
  2. THIS DRAWING IS TO BE READ IN CONJUNCTION WITH ALL OTHER RELEVANT ARCHITECTURAL AND ENGINEERING DRAWINGS.

30mm SURFACE COURSE - PMSMA 10 SURF PMB 65/105-60 des ON  
 45mm BINDER COURSE - AC20 HDM bin 40/60 des  
 EDGE OF CARRIAGEWAY TO BE SAW CUT  
 PLANE TRIANGULAR PROFILE AND PRIME USING BITUMEN  
 ALL JOINTS TO BE SEALED WITH TAR  
 ROAD MARKINGS AS INDICATED ON PLAN DRAWING

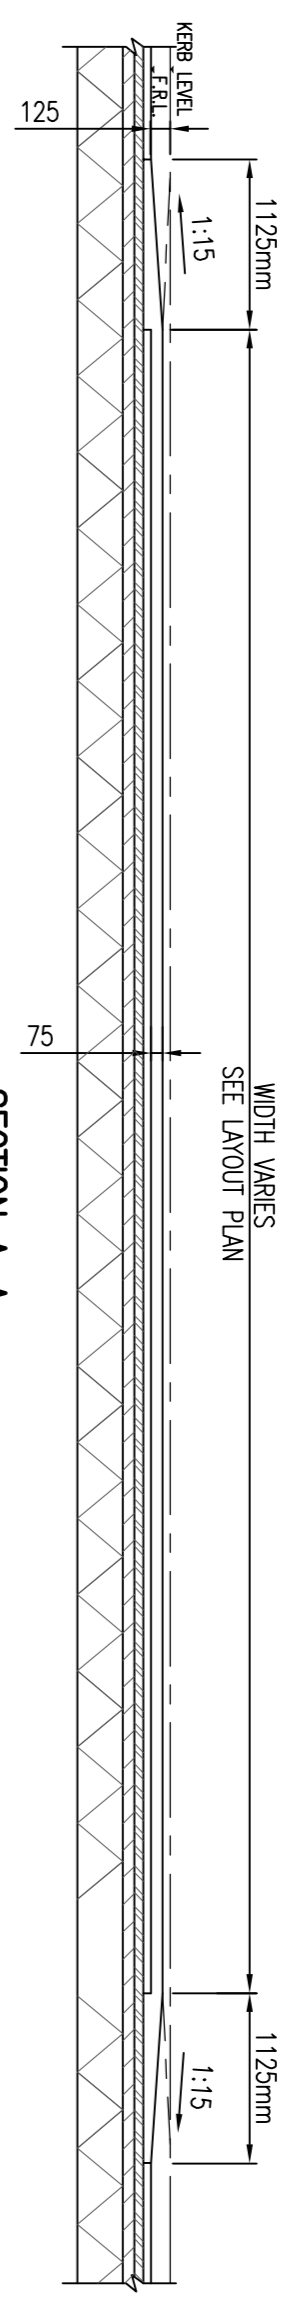

REV.	DATE	AMENDMENT	DRN	APPD
A	17/06/19	REVISED FOR FINAL SUBMISSION	PJD	MD

**STATUS**  
FOR PLANNING NOT FOR CONSTRUCTION

**Waterman Moylan**  
 Engineering Consultants  
 BLOCK 5, EASTPOINT BUSINESS PARK, ALFIE BRYNE ROAD,  
 DUBLIN D03 H9F4 IRELAND.  
 TEL: (01) 664 8800 FAX: (01) 661 3818  
 EMAIL: info@watermanmoylan.ie www.watermanmoylan.ie

**CLIENT** GERARD GANNON PROPERTIES  
**ARCHITECT** CONROY CROWE KELLY  
**PROJECT** CLONGRIFIN SHD APPLICATION 2  
**TITLE** ROAD CONSTRUCTION DETAILS SHEET 2 OF 2

SCALE	DESIGNED	APPROVED	DATE
AS SHOWN	PJD	MD	NOV 18
	JOB NO. 18-059	DRG. NO. P2121	REVISION A