



- NOTES:
- DO NOT SCALE. USE FIGURED DIMENSIONS ONLY.
 - THIS DRAWING IS TO BE READ IN CONJUNCTION WITH ALL OTHER RELEVANT ARCHITECTURAL AND ENGINEERING DRAWINGS.

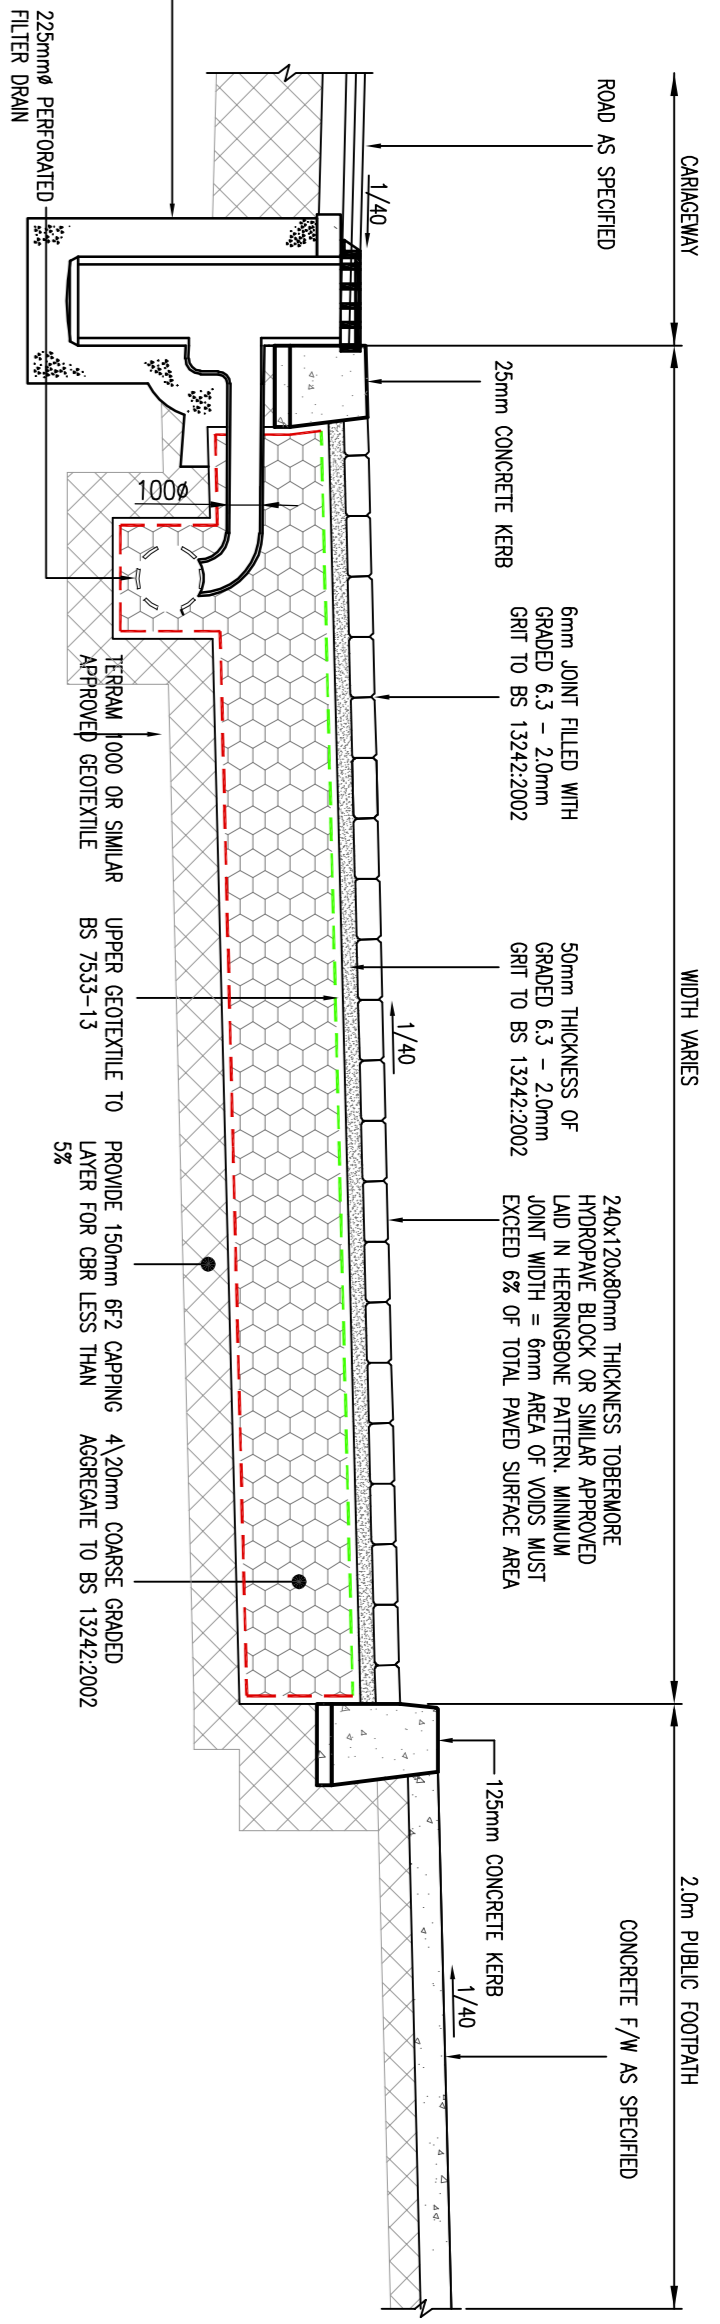


TYPICAL SECTION THROUGH PUBLIC PARKING BAY PERMEABLE PAVING
SCALE 1:25


NOTE:
PROVIDE HARBOR 150mm DIA. VERTICAL SPOUT OUTLET OR EQUIVALENT TO EXISTING OPENINGS SHOWN AND WATERPROOFING TO BE DRESSED IN STRICTLY IN ACCORDANCE WITH MANUFACTURERS DETAILS & SPECIFICATION
INSTALL SECONDARY ANTI-ROOT MEMBRANE STRIPS OR EQUIVALENT 1m WIDE FULLY BONDED WITH 100mm SIDE AND 150mm END UNDER PLANTER WALLS
INSTALL ANTI-ROOT MEMBRANE OR EQUIVALENT FULLY BONDED WITH 100mm SIDE AND 150mm END LAPS TO MAIN PODIUM AREA

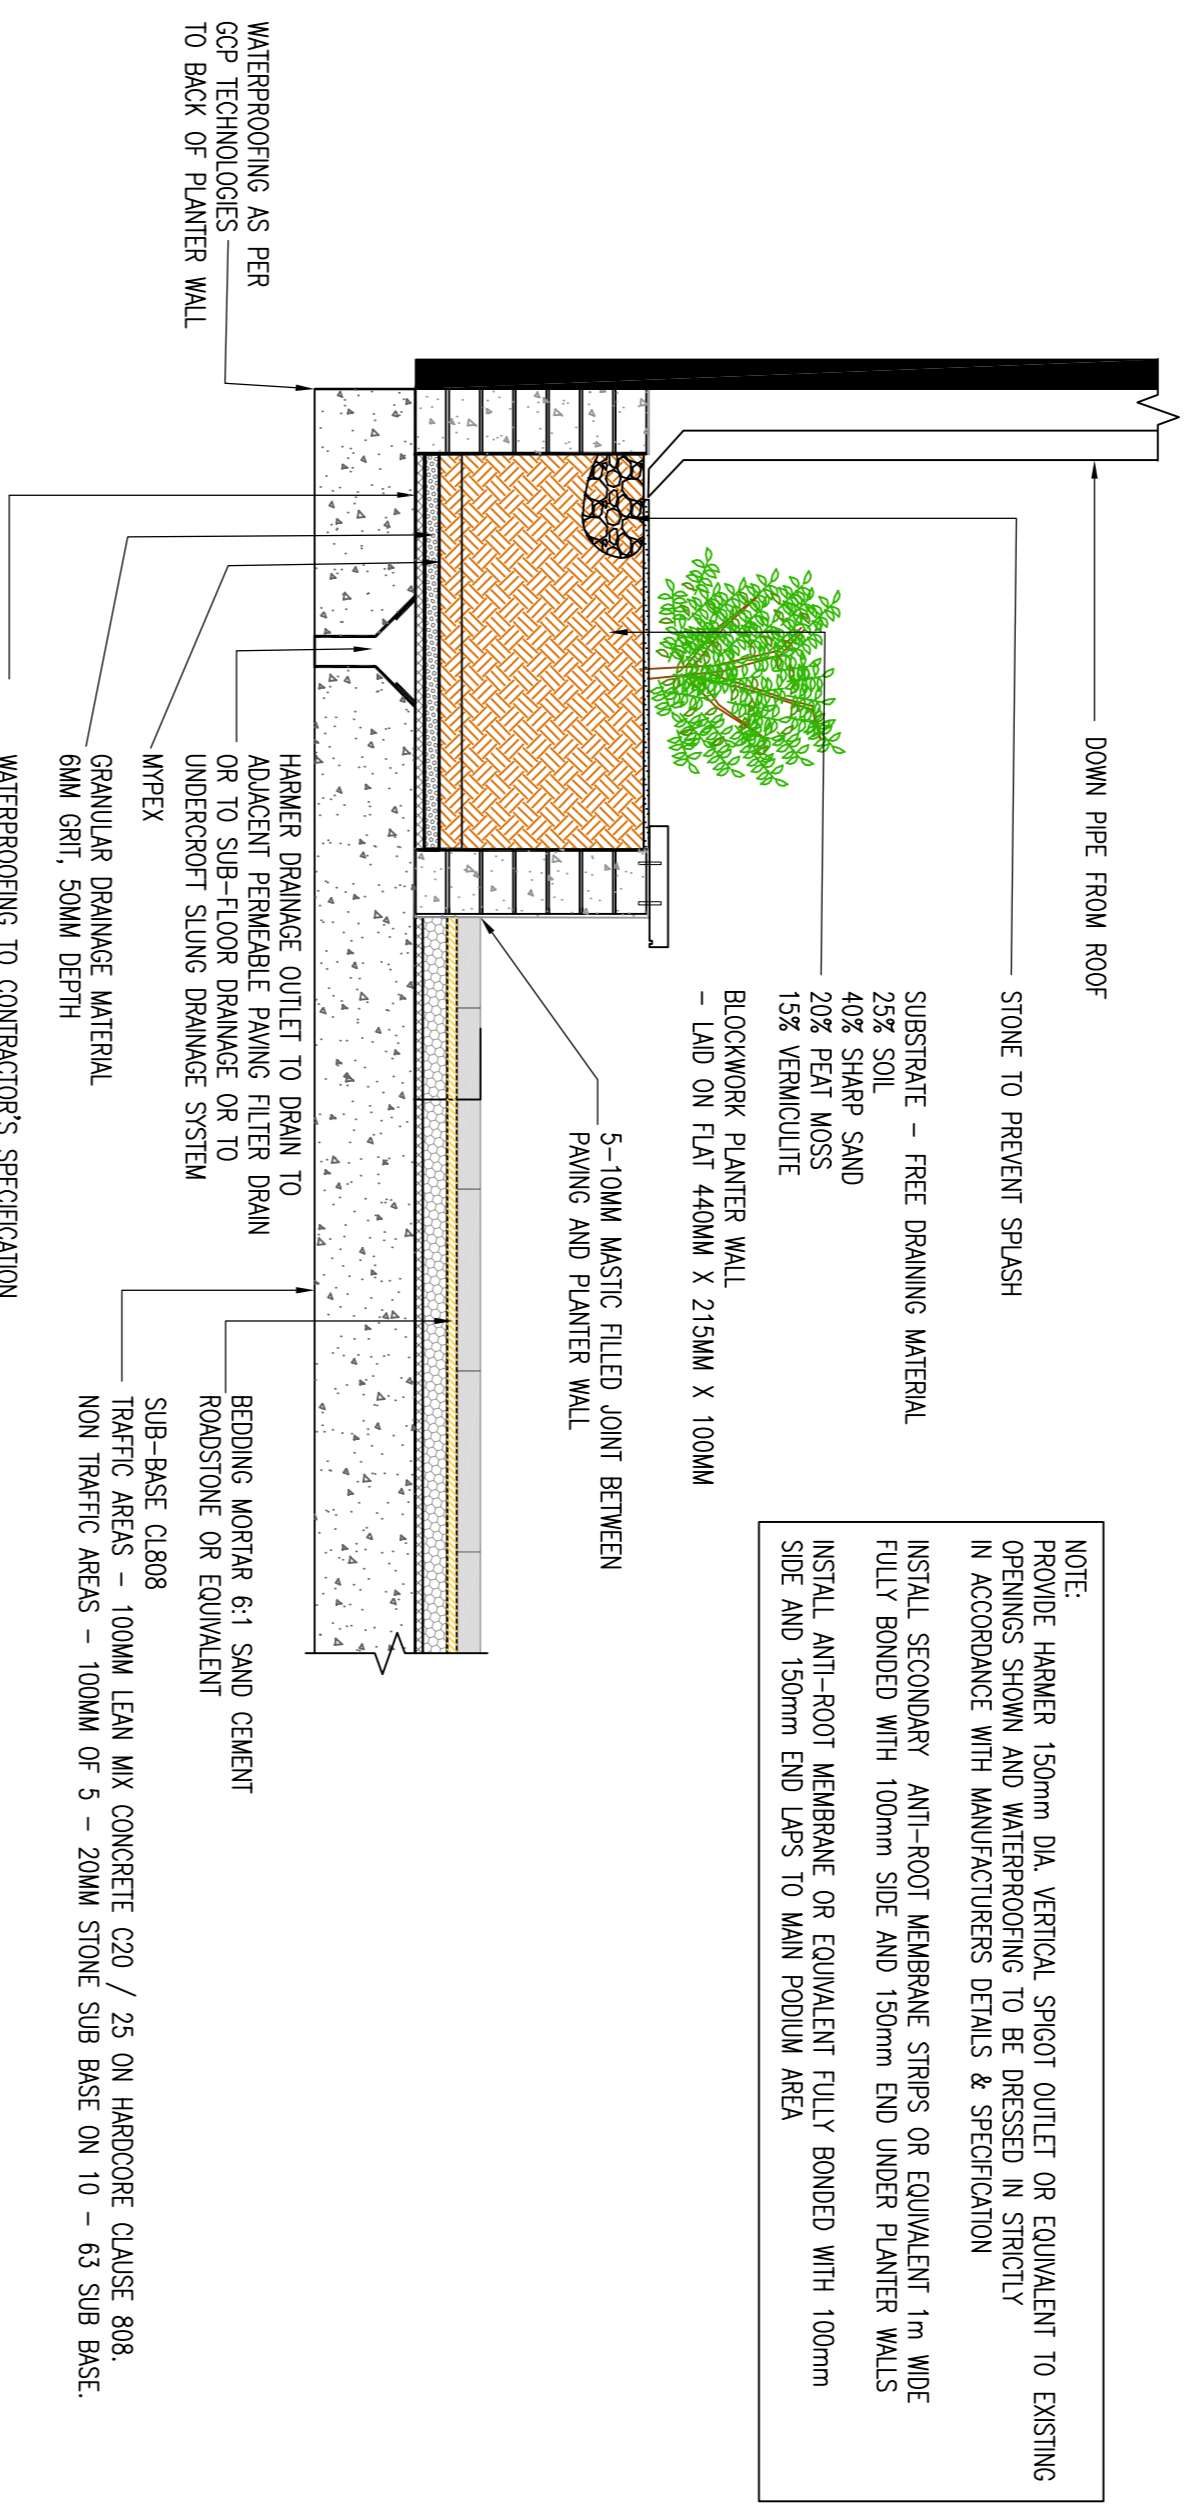


PLANTER BOX AT DOWN PIPES
SCALE 1:25

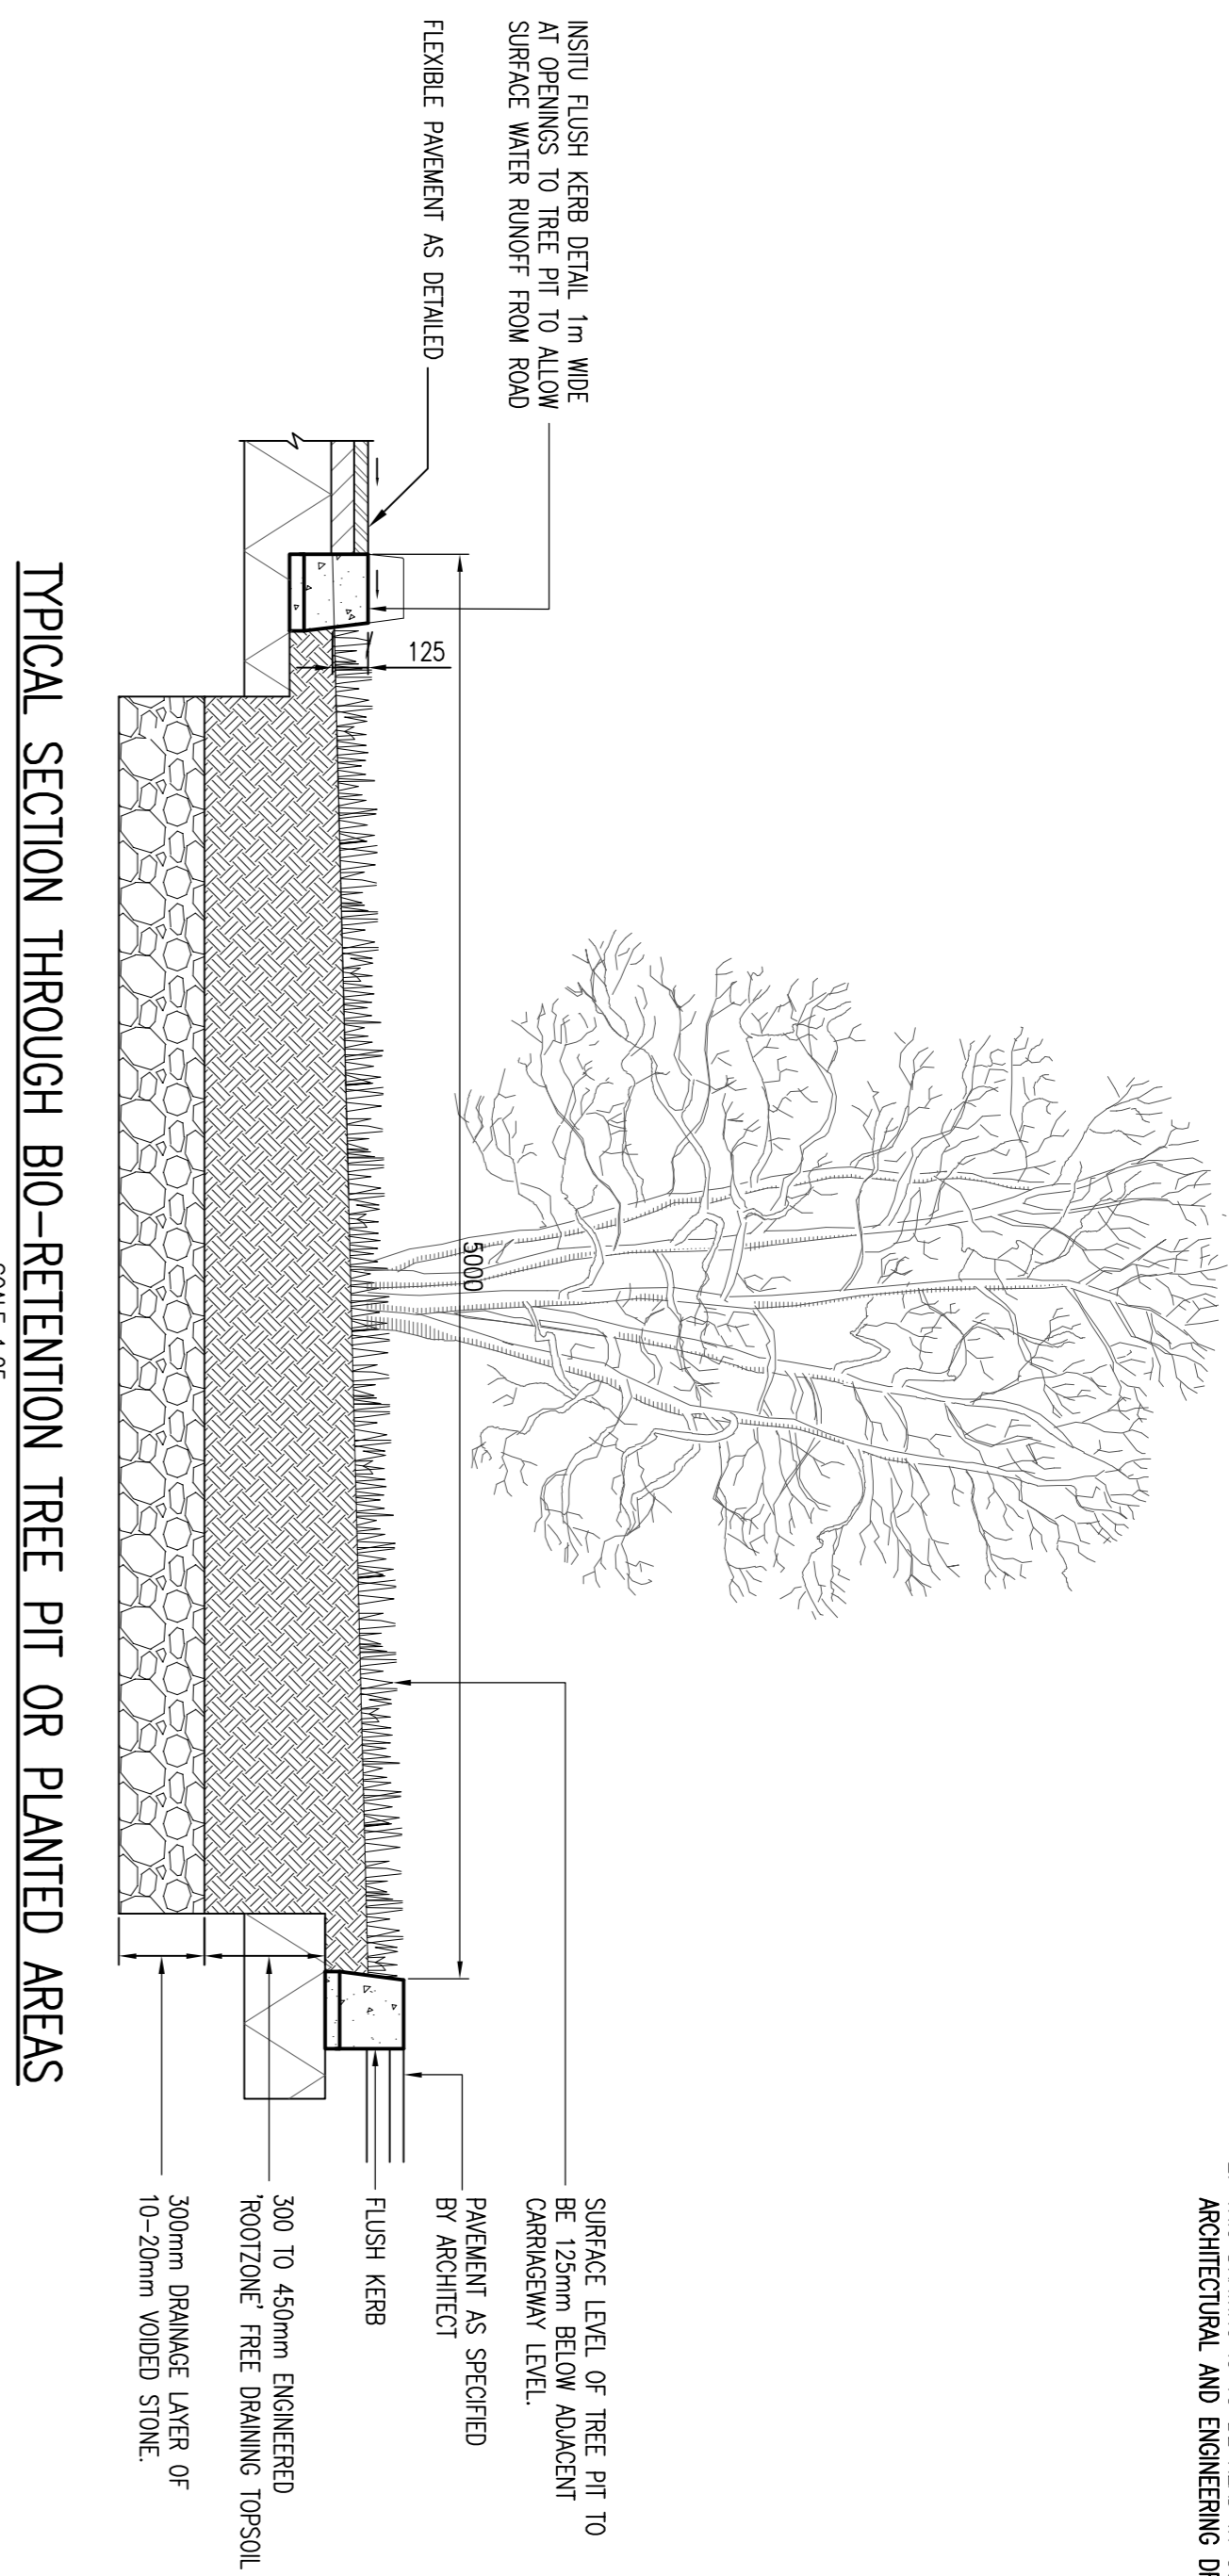


TYPICAL SECTION THROUGH BIO-RETENTION TREE PIT OR PLANTED AREAS
SCALE 1:25

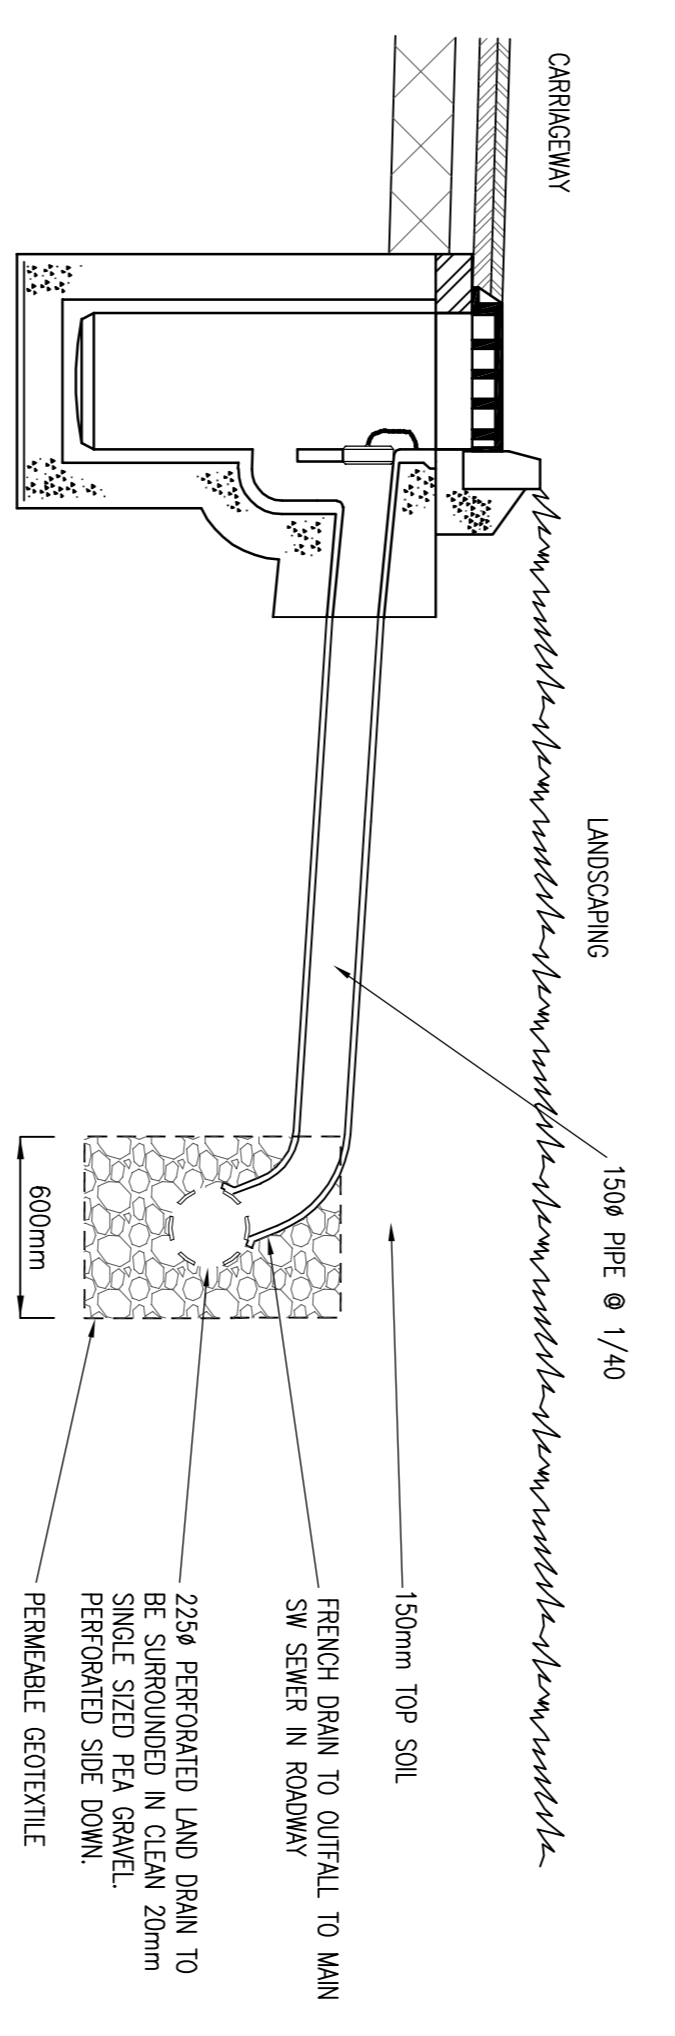


GULLY TO FILTER DRAIN DETAIL UNDER PUBLIC OPEN SPACES
SCALE 1:25

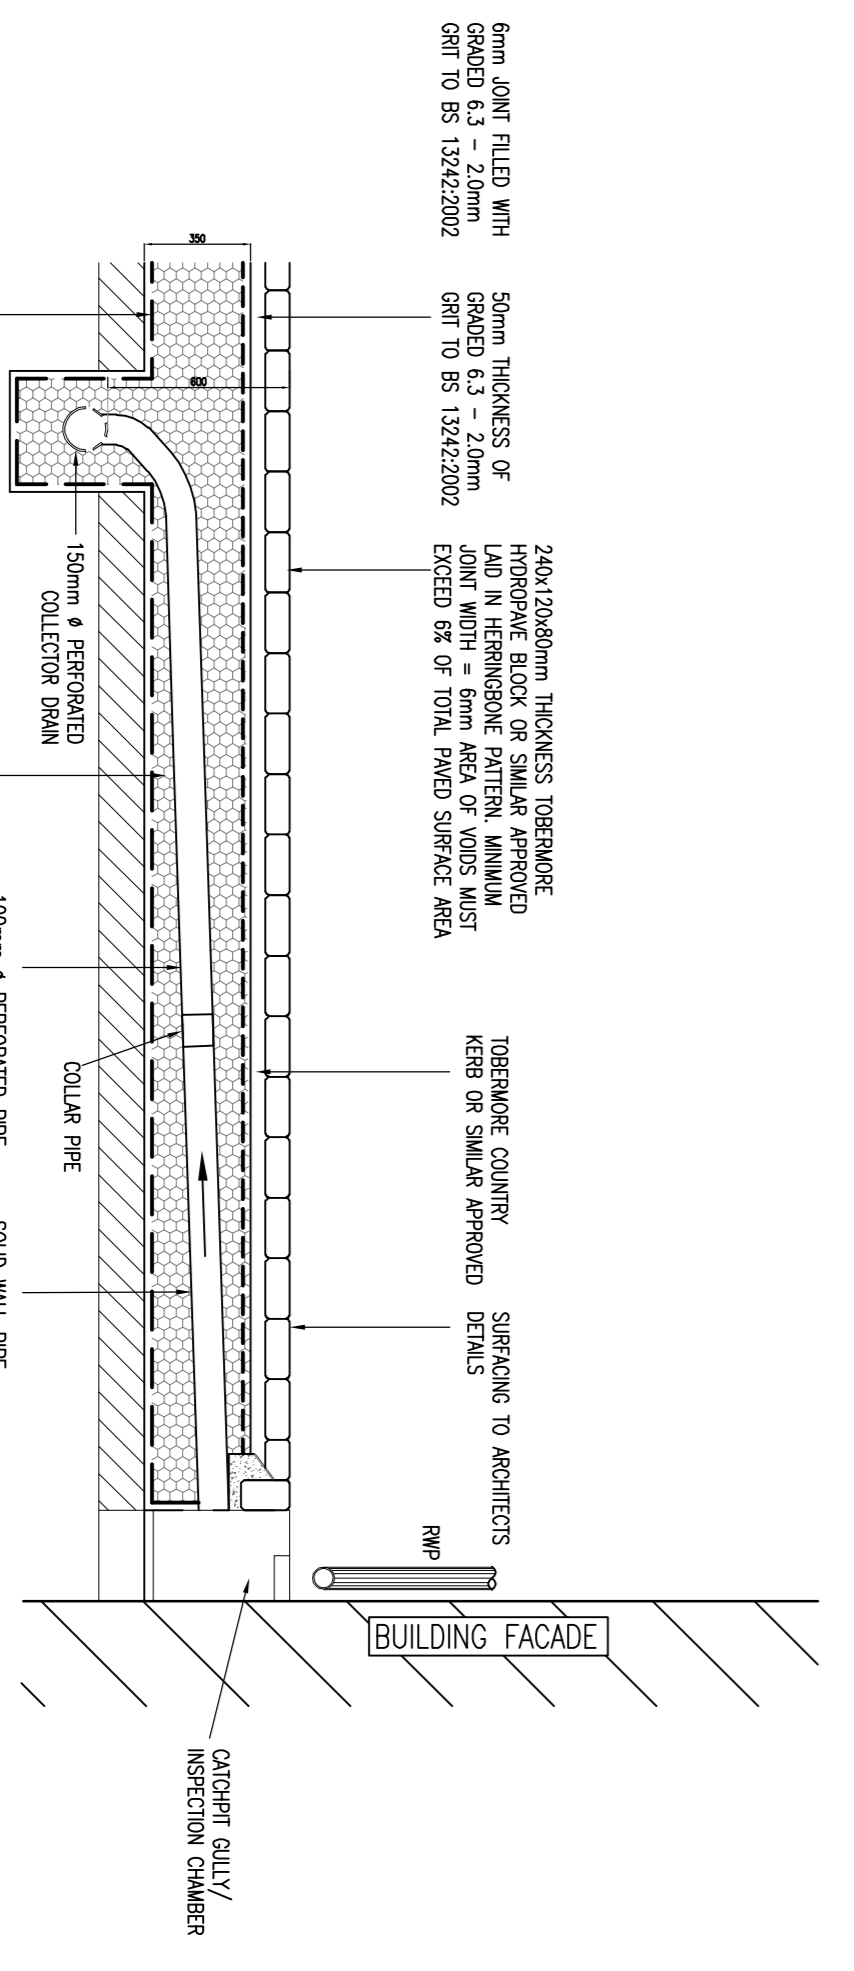


SECTION THROUGH DRIVEWAY & PERMEABLE PAVING
SCALE 1:25

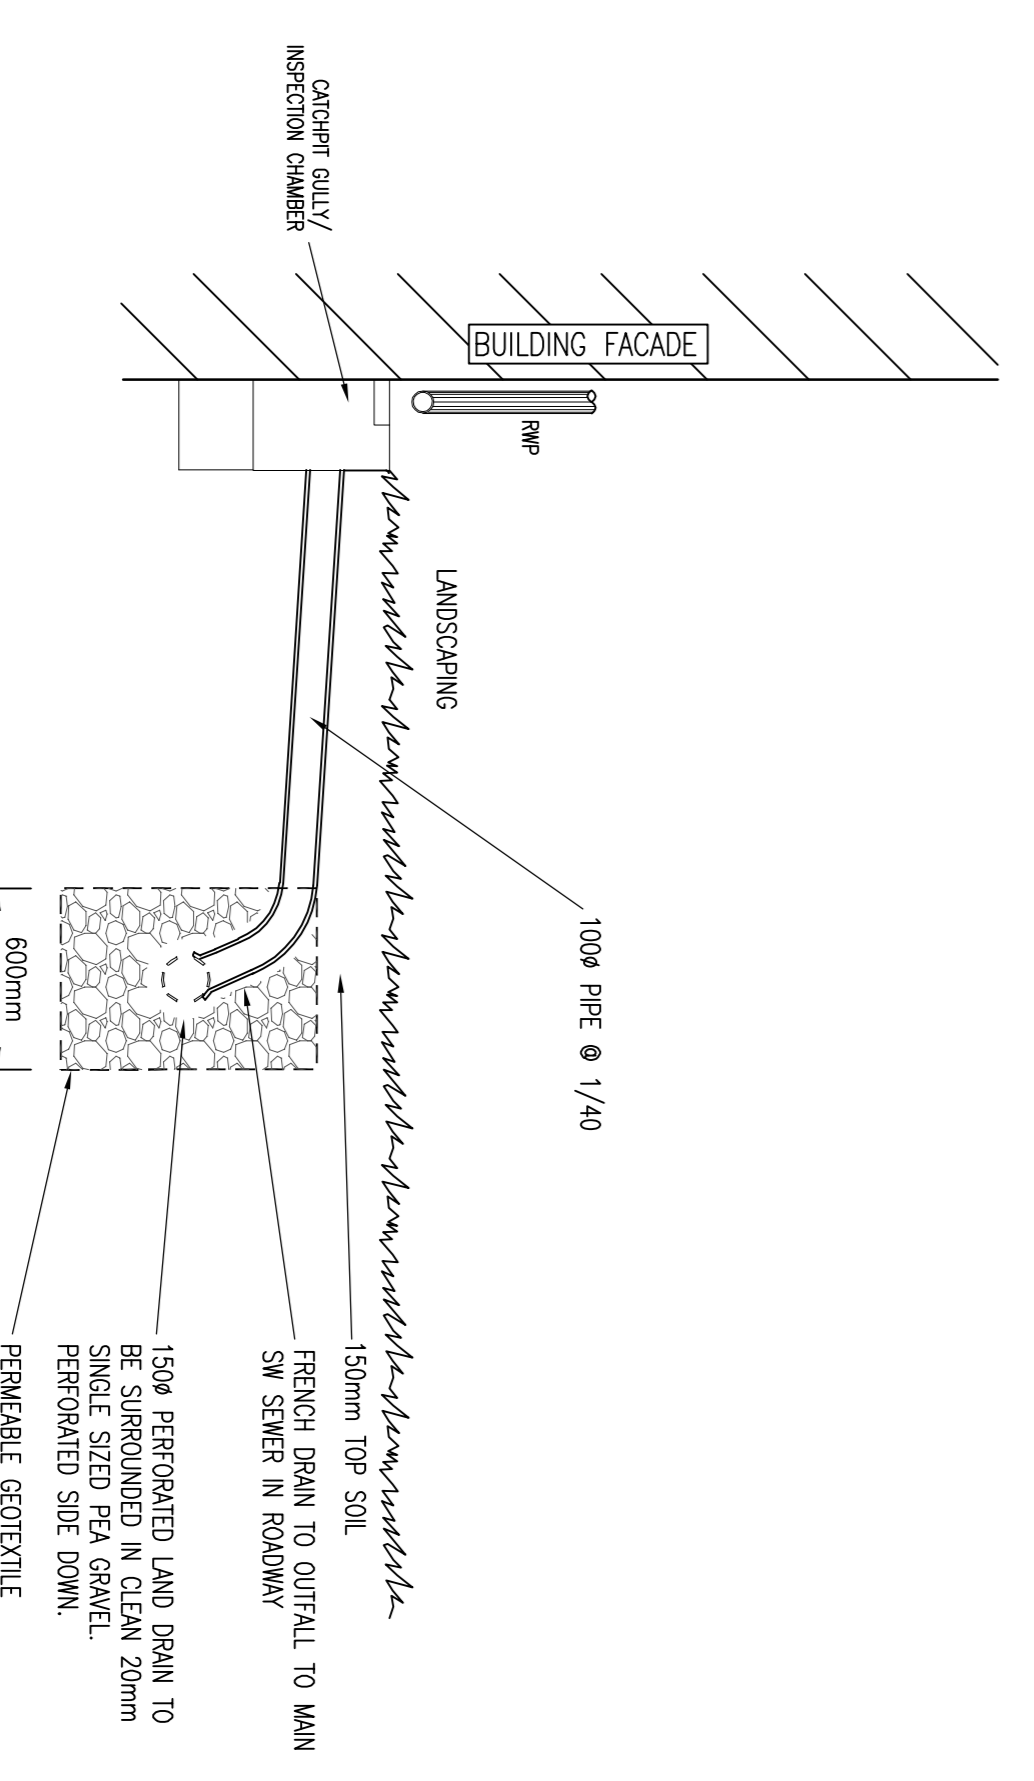

GULLY TO FILTER DRAIN DETAIL UNDER PRIVATE OPEN SPACES
SCALE 1:25

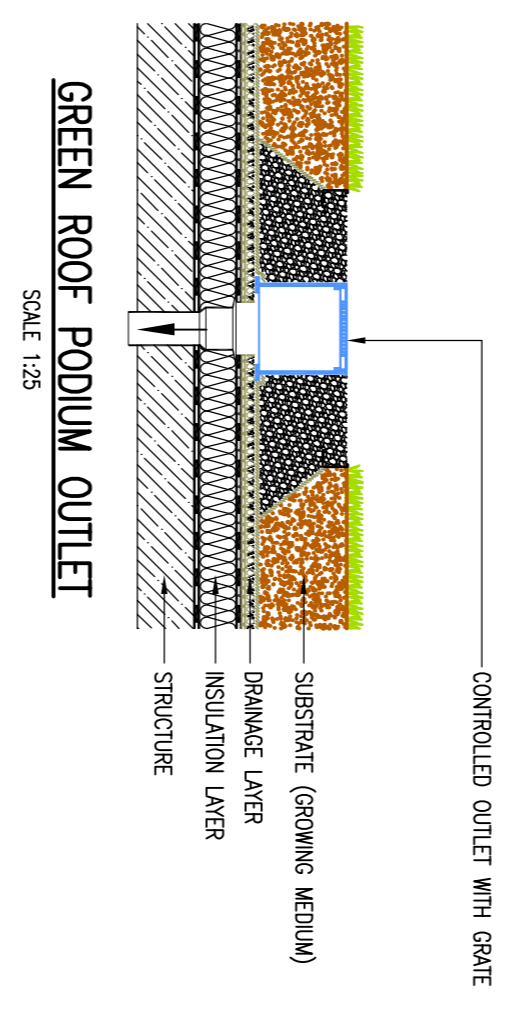

GREEN ROOF PODIUM OUTLET
SCALE 1:25

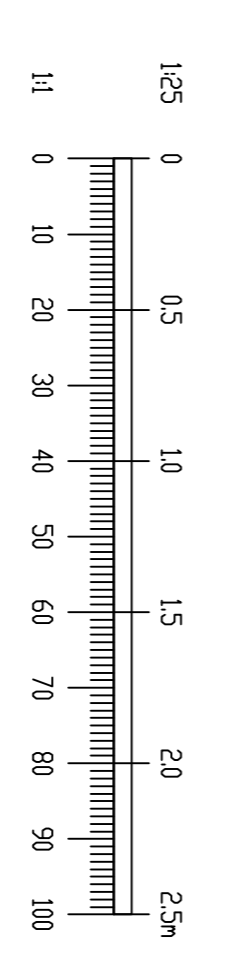

REV. DATE	DESCRIPTION	BY	DATE
A	12/6/18 REVISED FOR FINAL SUBMISSION	MD	MD
	AMENDMENT	DRN	APPD

Waterman Moylan
Engineering Consultants
BLOCK 5, EASTPOINT BUSINESS PARK, ALFIE BRYNE ROAD,
DUBLIN D08 H9F4 IRELAND.
Tel: (01) 664 8800 Fax: (01) 661 3818
Email: info@watermanmoylan.ie www.watermanmoylan.ie

CLIENT	GERARD GANNON PROPERTIES
ARCHITECT	CONROY CROWE KELLY
PROJECT	CLONGRIFIN SHD APPLICATION 2

STATUS	FOR PLANNING NOT FOR CONSTRUCTION
DRAWN	DESIGNED
MD	MD
MD	MD
MD	MD
MD	MD
MD	MD