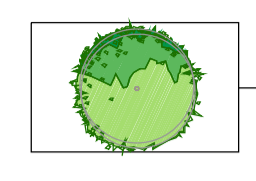
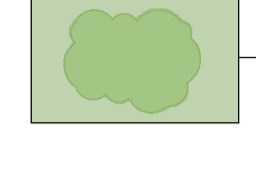




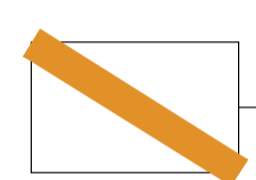
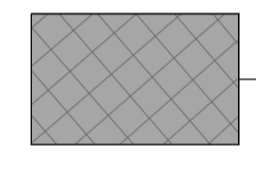
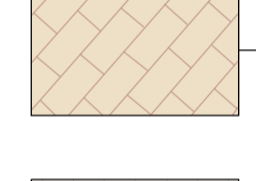
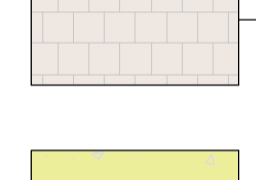


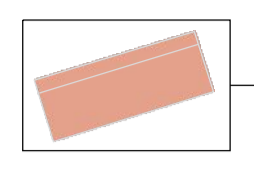
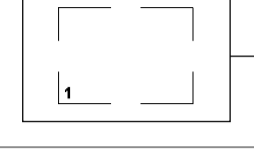




Landscape Treatments

-  **PROPOSED TREE PLANTING**
See list
-  **PROPOSED SHRUB PLANTING**
See list
-  **PROPOSED HEDGE PLANTING**
-  **BOUNDARY TREATMENT**
Garden kerb 50x150x900mm
-  **BOUNDARY TREATMENT**
Rendered Wall 450mm high with Capping 450x600x80mm
-  **BOUNDARY TREATMENT**
Charcoal 100x100 double row border 200mm wide
-  **BOUNDARY TREATMENT**
1200mm high Perforated railing/Glass balustrade
-  **BOUNDARY TREATMENT**
1500mm high Butt wall & Perforated railing/Glass balustrade for screening or similar approved
-  **SURFACE TREATMENT**
Tegula charcoal 175x140x50mm & 140x140x50mm
-  **SURFACE TREATMENT**
Sienna silver 208x173x50mm & 173x173x50mm
-  **SURFACE TREATMENT**
Private terrace Retro heather 190x50x60mm
-  **SURFACE TREATMENT**
Beige tarmac/Dust path

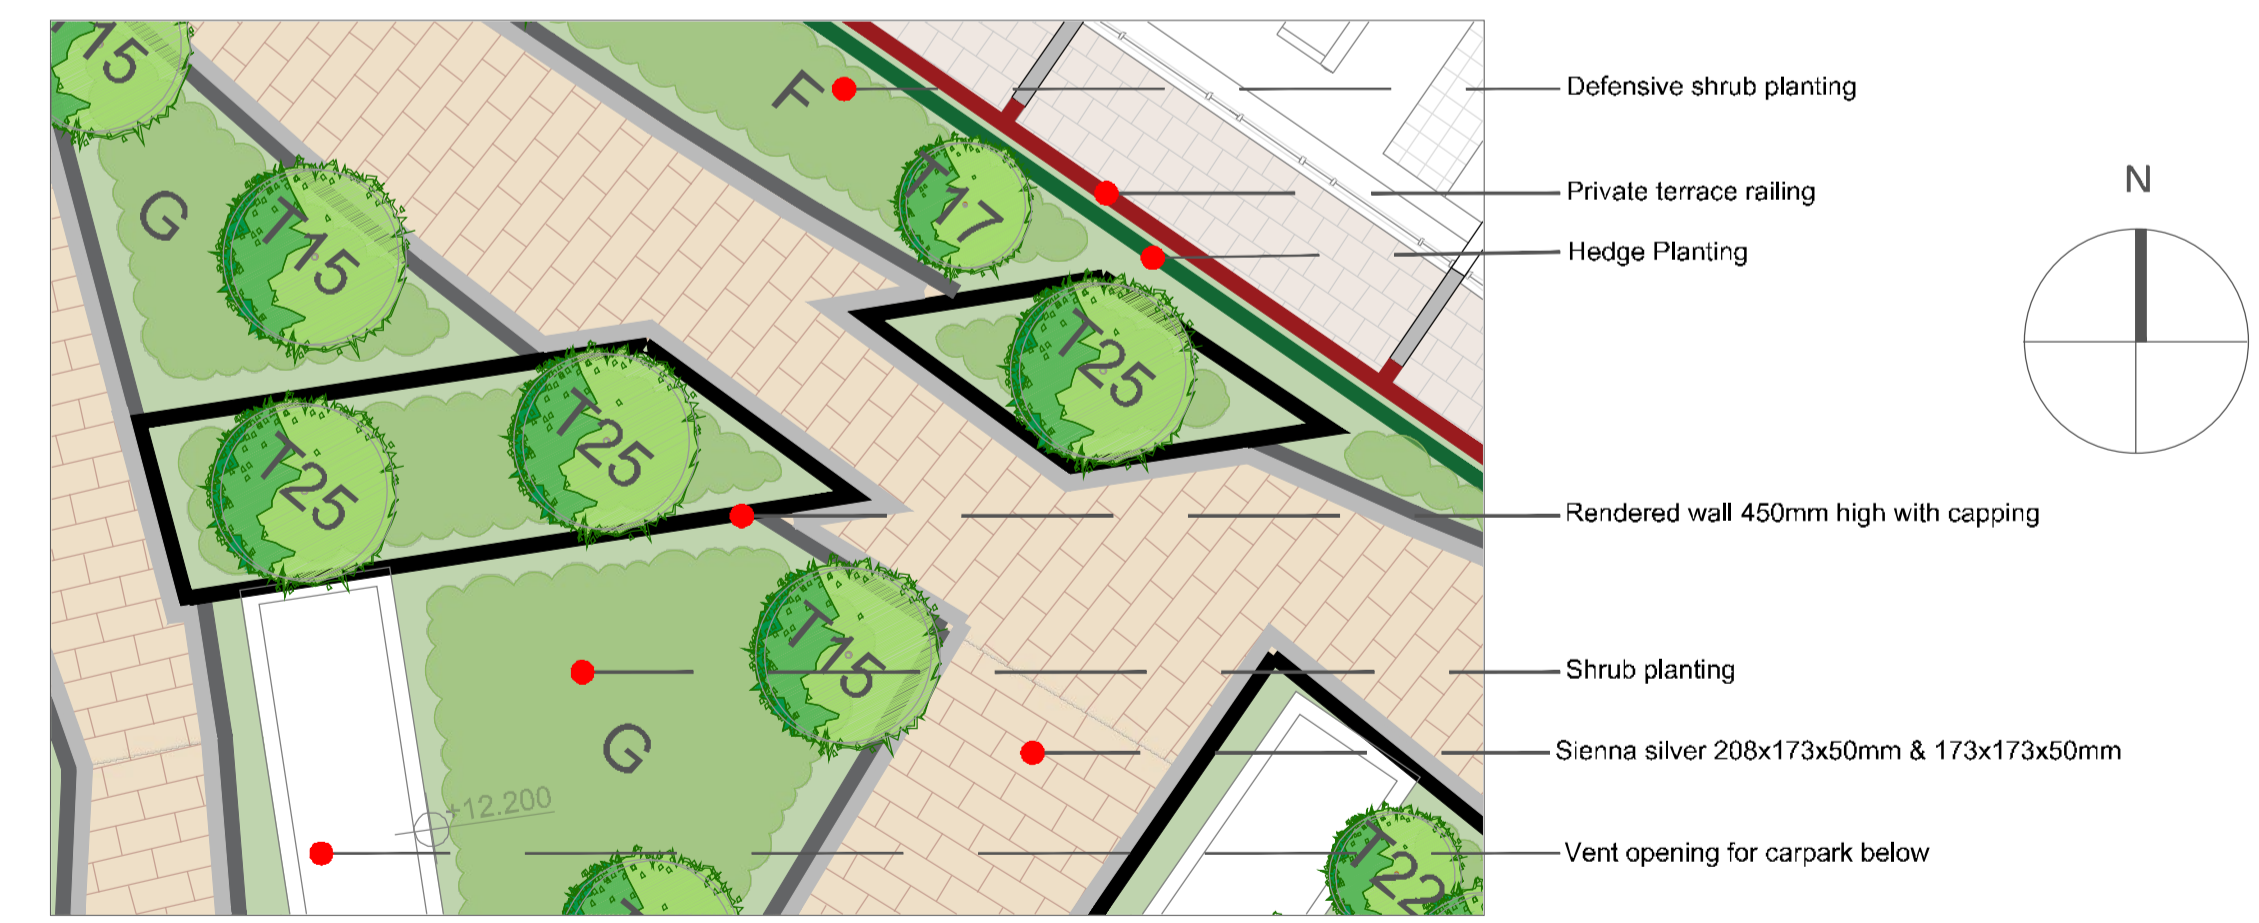
-  **SEATING**
Omos or similar approved
-  **Denotes Detail area**

Proposed Small Tree Planting		
No.	Name.	Size.
T15	Acer palmatum	150cm
T16	Acer shirasawanum	200cm
T17	Acer griseum	14-16cm
T18	Amelanchier lamarckii	200cm
T19	Arbutus unedo	200cm
T20	Betula pendula	14-16cm
T21	Betula pendula(3 stem min.)	350cm
T22	Betula papyrifera	14-16cm
T23	Crinodendron hookerianum	50L
T24	Laurus nobilis 'Cone Shaped'	200cm
T25	Laurus nobilis(3 stem min.)	200cm
T26	Rhus typhina	120cm
T27	Salix tortuosa	300cm
T28	Malus 'John Downie'	14-16cm
T29	Viburnum opulus	14-16cm

Proposed Planting F		
No.	Name.	Size.
H3	Fuchsia magellanica	3L
S2	Verbena grandiflora	2L
S5	Ribes spp.	3L
G1	Bergenia cordifolia	1L
G8	Ceanothus repens	1L
P11	Agapanthus africanus	1L
P5	Geranium sanguineum	1L

Proposed Planting G		
No.	Name.	Size.
H5	Buxus sempervirens	3L
S4	Hebe spp.	3L
S5	Ribes spp.	3L
G4	Hedera helix 'Hibernica'	1L
G5	Salvia nemorosa	1L
P6	Chrysanthemum maximum	1L

Landscape Detail Scale (1:100)



REVISIONS:			
Rev A	MR	12.10.18	Revised Layout
Rev B	MR	31.10.18	Revised Layout
Rev C	MR	05.11.18	Revised Layout
Rev D	MR	26.03.19	Revised Layout
Rev E	MR	29.03.19	Vents
Rev F	MR	10.04.19	Vents
Rev G	MR	16.04.19	Revised Layout
Rev H	MR	09.05.19	Revised Layout
Rev I	MR	08.07.19	Revised Layout - Wind mitigation

Project Title: Proposed Block 4, Clongriffin, Dublin 13	Dwg. No.: 03
Client: Gerard Gannon Properties	Scale: @ A1 1:150
Drawing Title: Block 4 Podium Level	Date: 07.08.18
Job No.: 1147 B4	Drawing By: MR
	Checked By: RMD

Ronan MacDiarmada +Associates Ltd.
Landscape Architects and Consultants.
5 Tootenhill, Rathcoole, Co. Dublin
tcl: 1 353 1 412 4476 mob: 086 26 25 438
fax: 1 353 1 401 3748 e-mail: ronau@rmda.ie

This drawing is copyright ©