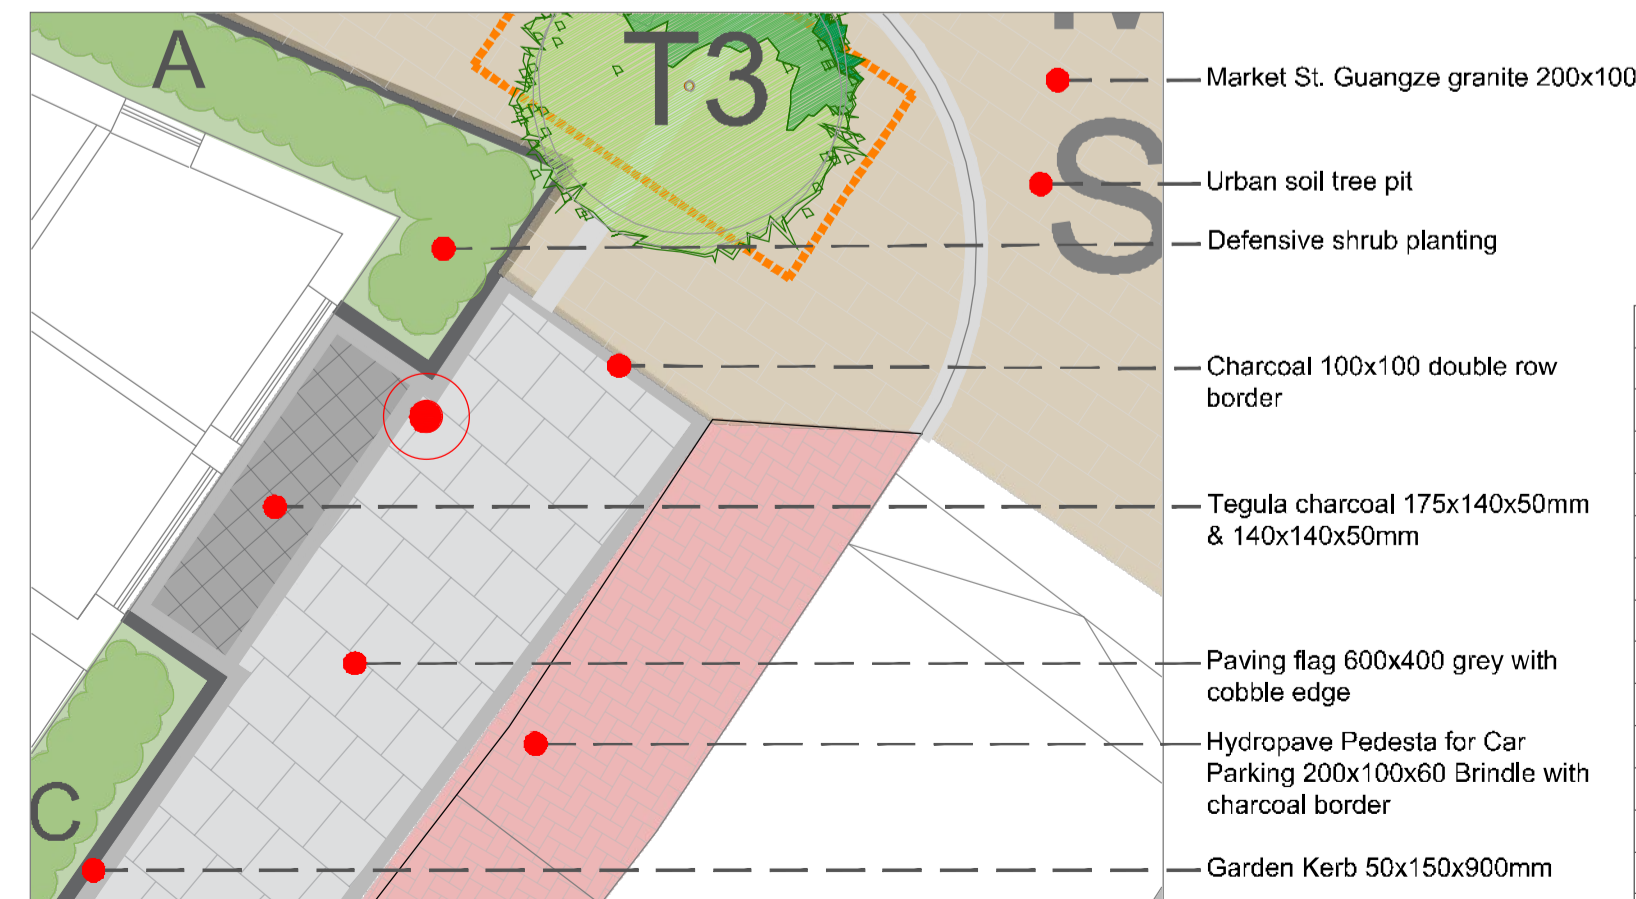
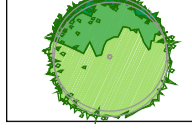

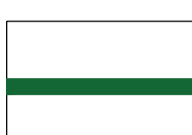










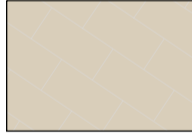

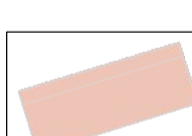




Landscape Detail Scale (1:100)



Landscape Treatments

-  **PROPOSED TREE PLANTING**
See list
-  **PROPOSED SHRUB PLANTING**
See list
-  **PROPOSED HEDGE PLANTING**
-  **URBAN SOIL TREE PIT**
25m2
-  **BOUNDARY TREATMENT**
Garden kerb 50x150x900mm
-  **BOUNDARY TREATMENT**
Charcoal 100x100 double row border 200mm wide
-  **BOUNDARY TREATMENT**
1200mm high Perforated railing/Glass balustrade
-  **SURFACE TREATMENT**
Paving flag 600x400 grey (to match existing on Main Street)
-  **SURFACE TREATMENT**
Tegula charcoal 175x140x50mm & 140x140x50mm
-  **SURFACE TREATMENT**
Private terrace Retro heather 190x50x60mm
-  **SURFACE TREATMENT**
Concrete path, brush finish with trowel edge
-  **SURFACE TREATMENT**
Hydropave Pedesta for Car Parking 200x100x60 Brindle with charcoal border (to match existing)
-  **SURFACE TREATMENT**
Market St. Guangze granite 200x100
-  **PROPOSED FLUSH KERB**
Silver granite surface drain
-  **SEATING**
Omos or similar approved
-  **Denotes Detail area**

Proposed Street Tree Planting

No.	Name.	Size.
T1	Platanus acerifolia	18-20cm
T2	Tilia cordata 'Greenspire'	16-18cm
T3	Tilia cordata 'Green column'	16-18cm
T4	Acer campestre 'Elsrijk'	16-18cm
T5	Pyrus calleryana 'Chanticleer'	16-18cm
T6	Quercus palustris	16-18cm
T7	Prunus avium 'Plena'	16-18cm
T8	Sorbus aria	16-18cm

Proposed Small Tree Planting

No.	Name.	Size.
T15	Acer palmatum	150cm
T16	Acer shirasawanum	200cm
T17	Acer griseum	14-16cm
T18	Amelanchier lamarckii	200cm
T19	Arbutus unedo	200cm
T20	Betula pendula	14-16cm
T21	Betula pendula(3 stem min.)	350cm
T22	Betula papyrifera	14-16cm
T23	Crinodendron hookerianum	50L
T24	Laurus nobilis 'Cone Shaped'	200cm
T25	Laurus nobilis(3 stem min.)	200cm
T26	Rhus typhina	120cm
T27	Salix tortuosa	300cm
T28	Malus 'John Downie'	14-16cm
T29	Viburnum opulus	14-16cm

Proposed Planting A

No.	Name.	Size.
H1	Elaeagnus x ebbingei	3L
S1	Lavandula angustifolia	3L
S6	Cornus alba	2L
G1	Bergenia cordifolia	1L
G4	Hedera helix Hibernica	1L
P1	Erysimum 'Bowl's mauve'	3L
P7	Verbascum spp.	1L

Proposed Planting C

No.	Name.	Size.
H6	Mahonia aquifolium	3L
S3	Cistus corbariensis	3L
S5	Ribes species	3L
G2	Persicaria affinis	1L
G8	Ceanothus repens	1L
P3	Achillea spp.	1L

Proposed Planting D

No.	Name.	Size.
H8	Viburnum tinus	3L
S7	Rosmarinus	1L
S4	Hebe spp.	3L
G5	Salvia nemorosa	1L
G7	Paeonia suffruticosa	1L
P4	Centaurea cyanus	1L

REVISIONS:

Rev	By	Date	Description
Rev A	MR	12.10.18	Revised Layout
Rev B	MR	31.10.18	Revised Layout
Rev C	MR	05.11.18	Revised Layout
Rev D	MR	26.03.19	Revised Layout
Rev E	MR	29.03.19	Vents
Rev F	MR	10.04.19	Vents
Rev G	MR	16.04.19	Revised Layout
Rev H	MR	09.05.19	Revised Layout

Project Title:	Proposed Block 4, Clongriffin, Dublin 13	Dwg. No.:	02
Client:	Gerard Gannon Properties	Scale:	@ A1 1:200
Drawing Title:	Block 4 Street Level	Date:	07.08.18
Job No.:	1147 B4	Drawing By:	MR
		Checked By:	RMD

Ronan MacDiarmada + Associates Ltd.
Landscape Architects and Consultants.

5 Tootenhill, Rathcoole, Co. Dublin
tel: +353 1 412 4476 mob: 086 26 25 438
fax: +353 1 401 3748 e-mail: ronai@rmdia.ie

This drawing is copyright ©