

Landscape Treatments

- PROPOSED TREE PLANTING**
See list
- PROPOSED SHRUB PLANTING**
See list
- PROPOSED HEDGE PLANTING**
- URBAN SOIL TREE PIT**
25m2
- BOUNDARY TREATMENT**
Garden kerb 50x150x900mm
- BOUNDARY TREATMENT**
Charcoal 100x100 double row border 200mm wide
- BOUNDARY TREATMENT**
1200mm high Perforated railing/Glass balustrade
- SURFACE TREATMENT**
Paving flag 600x400 grey (to match existing on Main Street)
- SURFACE TREATMENT**
Tegula charcoal 175x140x50mm & 140x140x50mm
- SURFACE TREATMENT**
Private terrace Retro heather 190x50x60mm
- SURFACE TREATMENT**
Concrete path, brush finish with trowel edge
- SURFACE TREATMENT**
Hydropave Pedesta for Car Parking 200x100x60 Brindle with charcoal border (to match existing)

- SURFACE TREATMENT**
Market St. Guangze granite 200x100
- PROPOSED FLUSH KERB**
Silver granite surface drain
- SEATING**
Omos or similar approved
- Denotes Detail area**

Proposed Street Tree Planting

No.	Name.	Size.
T1	Platanus acerifolia	18-20cm
T2	Tilia cordata 'Greenspire'	16-18cm
T3	Tilia cordata 'Green column'	16-18cm
T4	Acer campestre 'Elsrijk'	16-18cm
T5	Pyrus calleryana 'Chanticleer'	16-18cm
T6	Quercus palustris	16-18cm
T7	Prunus avium 'Plena'	16-18cm
T8	Sorbus aria	16-18cm

Proposed Small Tree Planting

No.	Name.	Size.
T15	Acer palmatum	150cm
T16	Acer shirasawanum	200cm
T17	Acer griseum	14-16cm
T18	Amelanchier lamarckii	200cm
T19	Arbutus unedo	200cm
T20	Betula pendula	14-16cm
T21	Betula pendula(3 stem min.)	350cm
T22	Betula papyrifera	14-16cm
T23	Crinodendron hookerianum	50L
T24	Laurus nobilis 'Cone Shaped'	200cm
T25	Laurus nobilis(3 stem min.)	200cm
T26	Rhus typhina	120cm
T27	Salix tortuosa	300cm
T28	Malus 'John Downie'	14-16cm
T29	Viburnum opulus	14-16cm

Proposed Planting B

No.	Name.	Size.
H4	Laurus nobilis	3L
S3	Cistus corbariensis	3L
S8	Hypericum hidcote	2L
G3	Geranium 'Rozanne' (Jolly bee)	1L
G9	Rubus tricolour	1L
P2	Verbena grandiflora	2L
P8	Perovskia atriplicifolia	3L


Proposed Planting C

No.	Name.	Size.
H6	Mahonia aquifolium	3L
S3	Cistus corbariensis	3L
S5	Ribes species	3L
G2	Persicaria affinis	1L
G8	Ceanothus repens	1L
P3	Achillea spp.	1L

Proposed Planting D

No.	Name.	Size.
H8	Viburnum tinus	3L
S7	Rosmarinus	1L
S4	Hebe spp.	3L
G5	Salvia nemorosa	1L
G7	Paeonia suffruticosa	1L
P4	Centaurea cyanus	1L

Landscape Detail Scale (1:100)

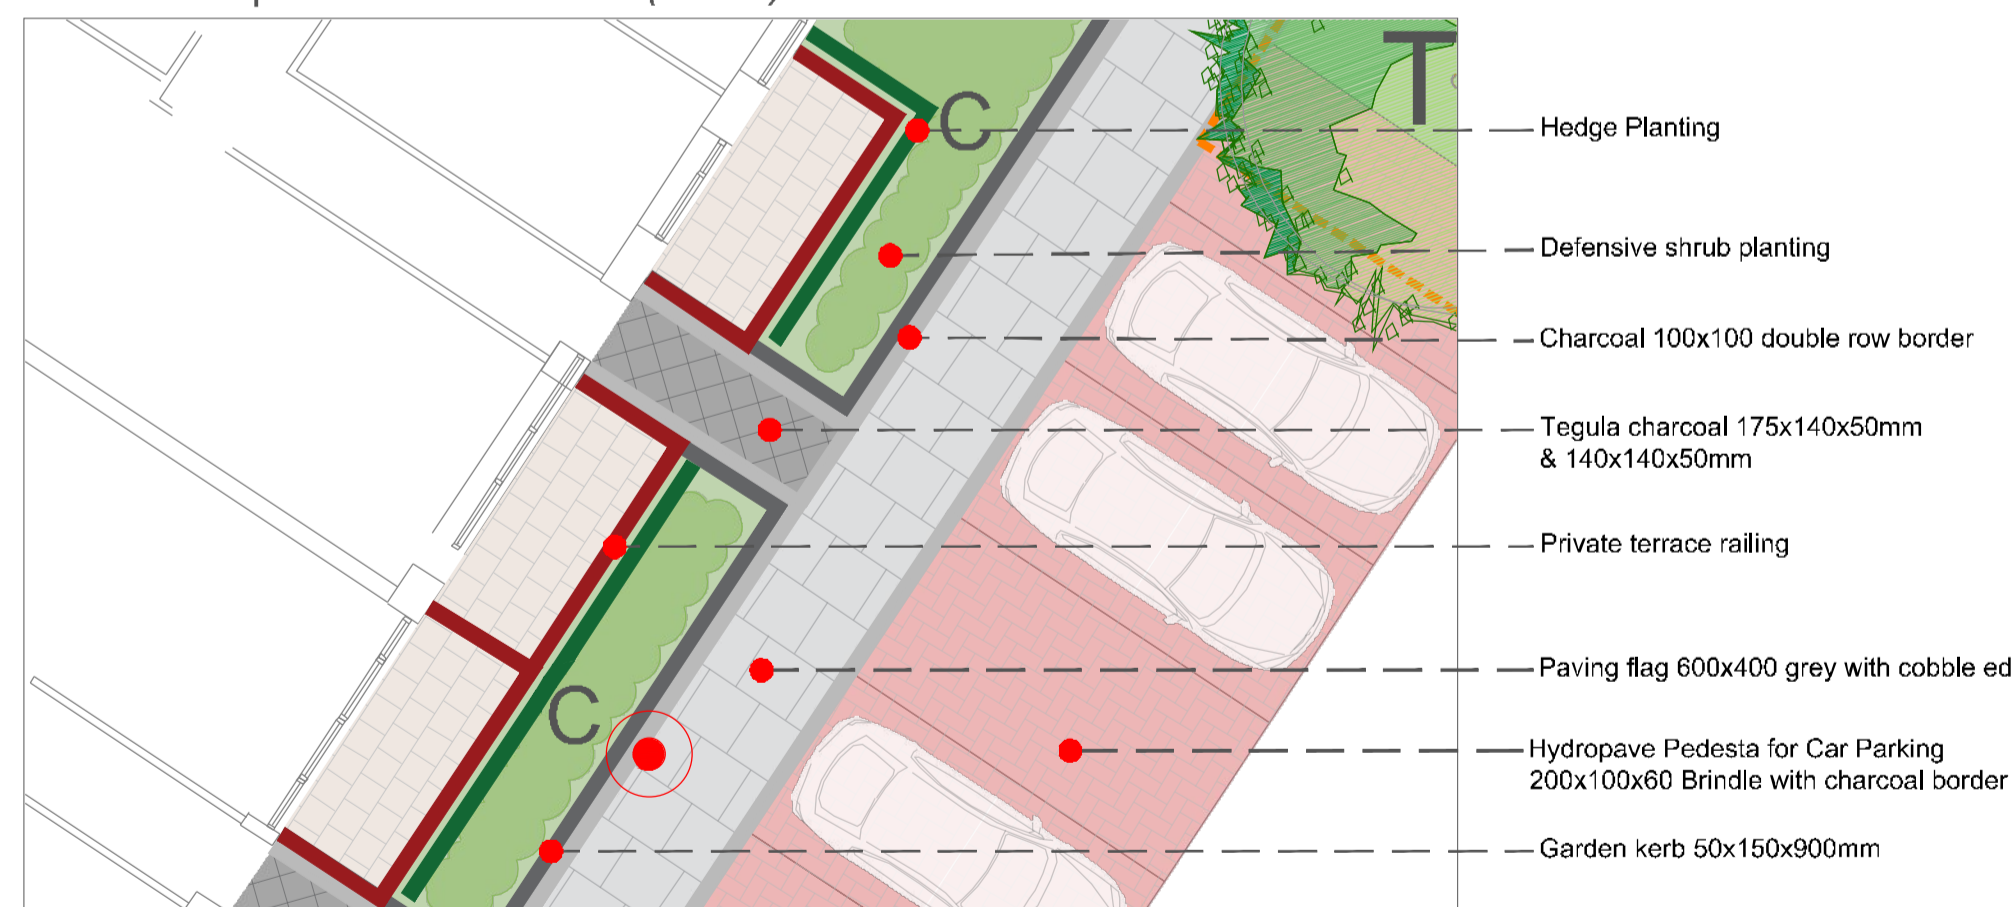

REVISIONS:

Rev	By	Date	Description
Rev A	MR	18.10.18	Revised Layout
Rev B	MR	05.11.18	Revised Layout
Rev C	MR	05.03.19	Roof Garden
Rev D	MR	26.03.19	Revised Layout
Rev E	MR	12.04.19	Revised Layout
Rev F	MR	16.04.19	Revised Layout - Vents
Rev G	MR	09.05.19	Revised Layout - Vents

Project Title: Proposed Block 5, Clongriffin, Dublin 13
 Client: Gerard Gannon Properties
 Drawing Title: Block 5 Street Level
 Job No.: 1147 B5

Dwg. No.: 02
 Scale: @ A1 1:200
 Date: 07.08.18
 Drawing By: MR
 Checked By: RMD

Ronan MacDiarmada + Associates Ltd.
 Landscape Architects and Consultants.
 5 Tootenhill, Rathcoole, Co. Dublin
 tel: +353 1 412 4476 mob: 086 26 25 438
 fax: +353 1 401 3748 e-mail: ronam@rmdia.ie

This drawing is copyright ©