



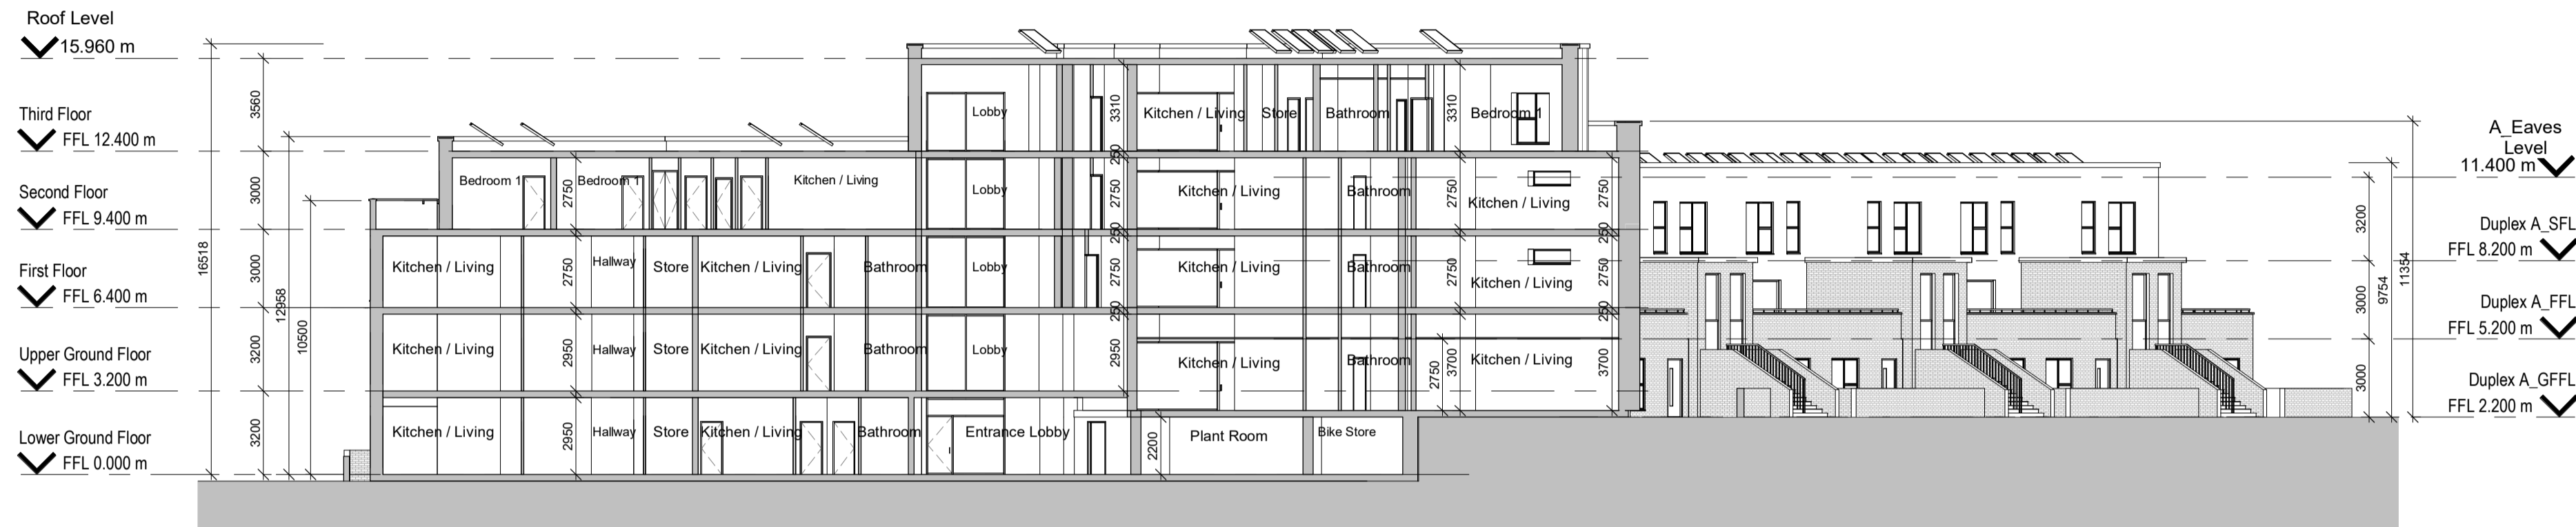

Section A-A
1:200

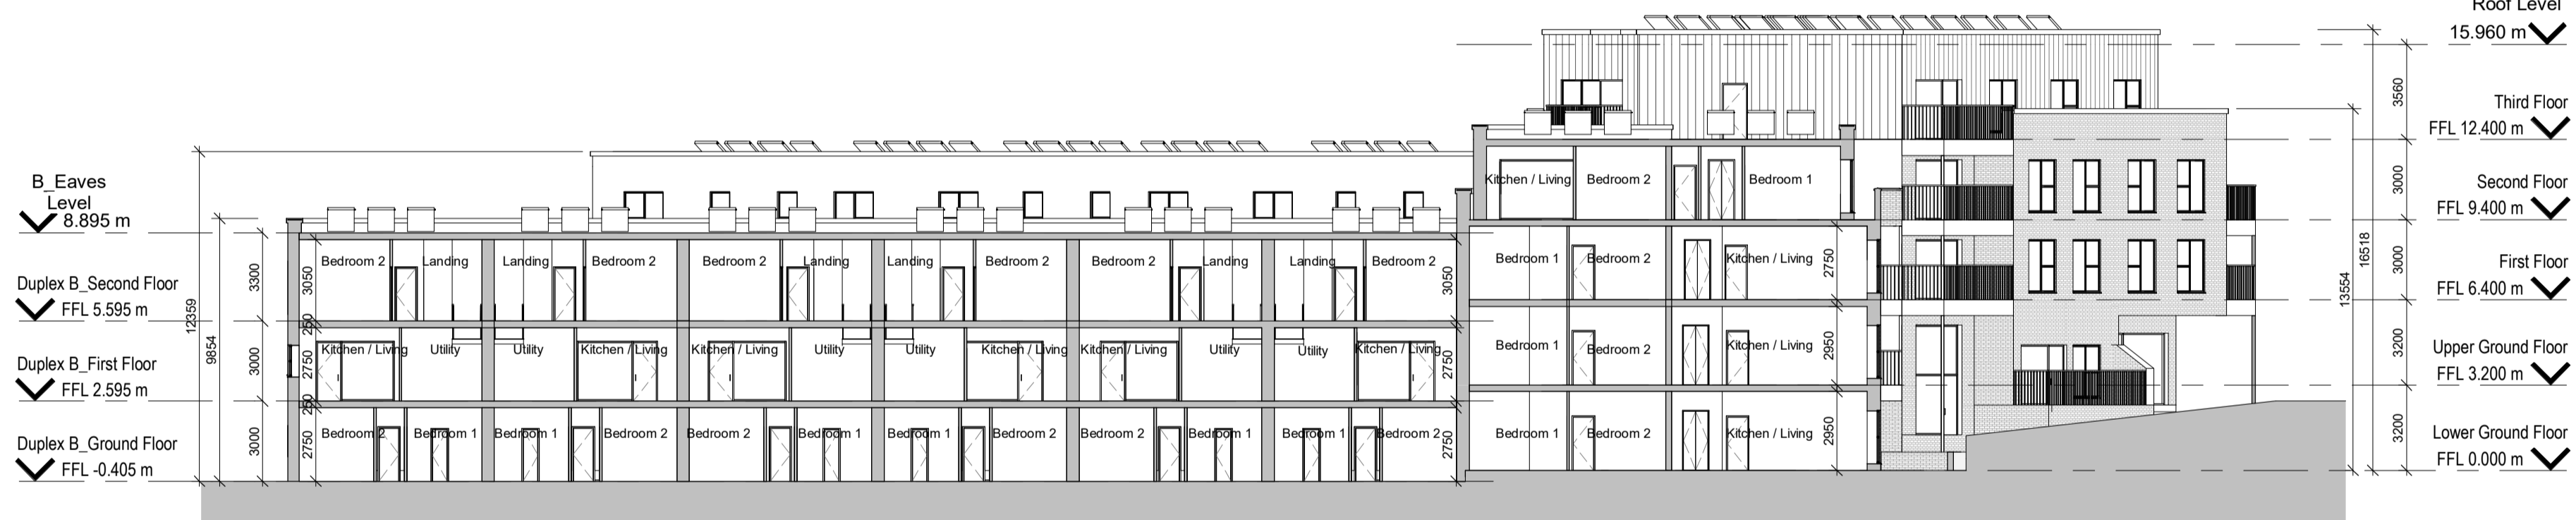


Section B-B
1:200




Section C-C
1:200



Section D-D
1:200

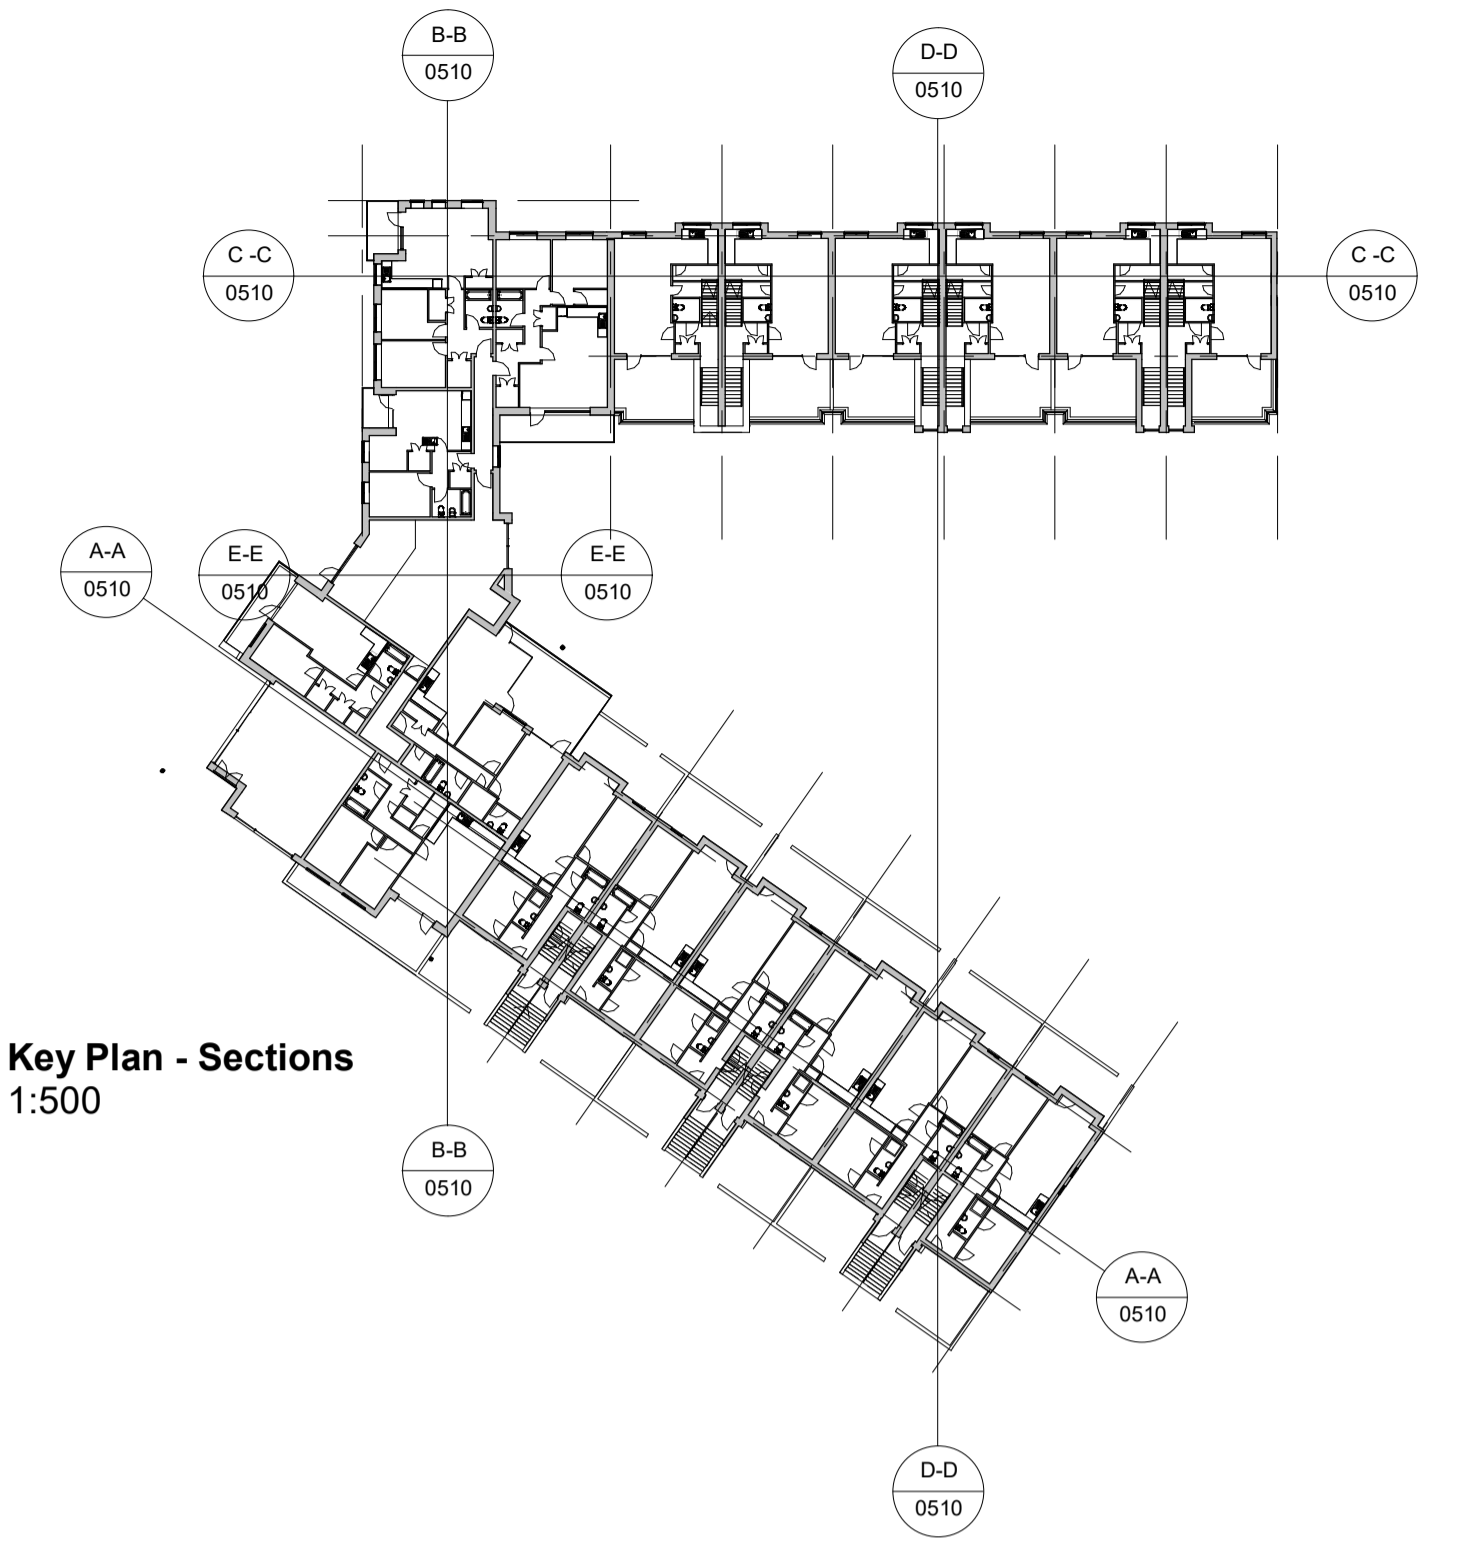

Key Plan - Sections
1:500

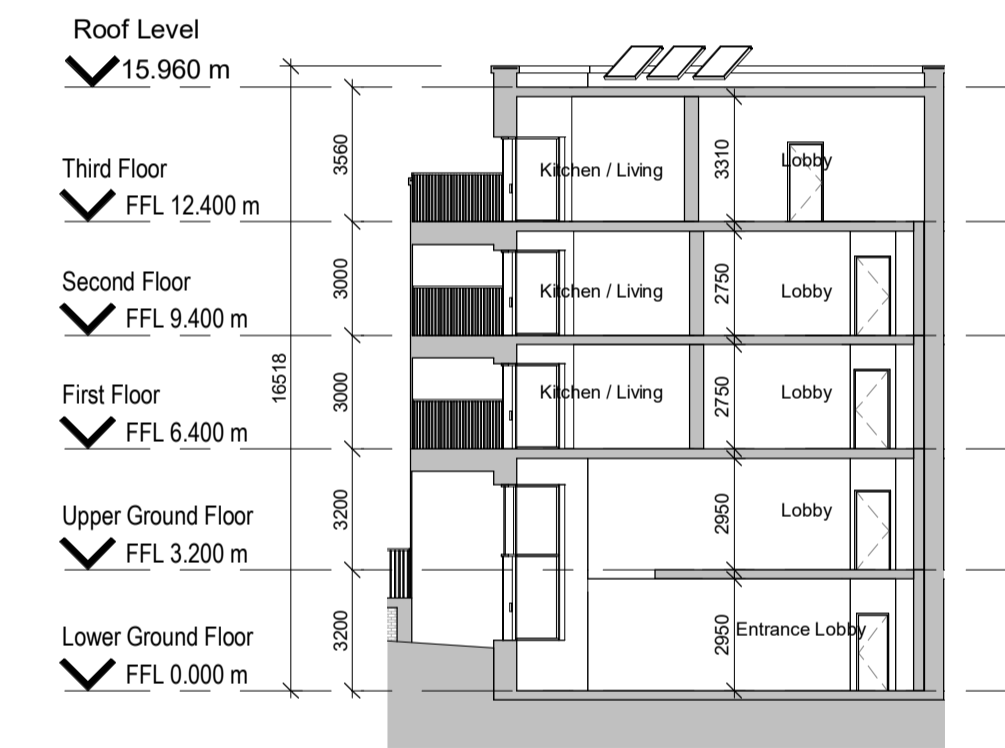

Section E-E
1:200

NOTES / LEGEND

Key Plan:

Rev:	Date:	Description:	By:
1	01/09/2019	PLANNING ISSUE	MOLA

Drawing Status: **Planning Application**

Reply Address:
2 Donnybrook Road, Telephone +353 1 218 3900
Donnybrook, Dublin 4, Ireland
www.molaarchitecture.com

Notes:
Do not scale.
Use figured dimensions only.
This drawing is to be read in conjunction with all relevant specifications and drawings.
All dimensions to be checked on site.
In the event of any discrepancies between drawings the contractor is to inform the Architect immediately.

MOLA
ARCHITECTS ■ PLANNERS ■ URBAN DESIGNERS ■

Client: Cairn Homes Properties Ltd.
Project: Newcastle South
Drawing: Ballakelly Infill Apartments - Sections
Date: 01/09/2019 Scale: As Indicated EC NN
Drawn By: NN Approved By: NN Int. Job No: 18001
Project No: NCS18- MOLA-00- ZZ- DR- A- XX 0510 P 1
© COPYRIGHT This drawing or design may not be reproduced without permission