


CONTIGUOUS ELEVATION 1-1 (LEFT)


CONTIGUOUS ELEVATION 1-1 (RIGHT)

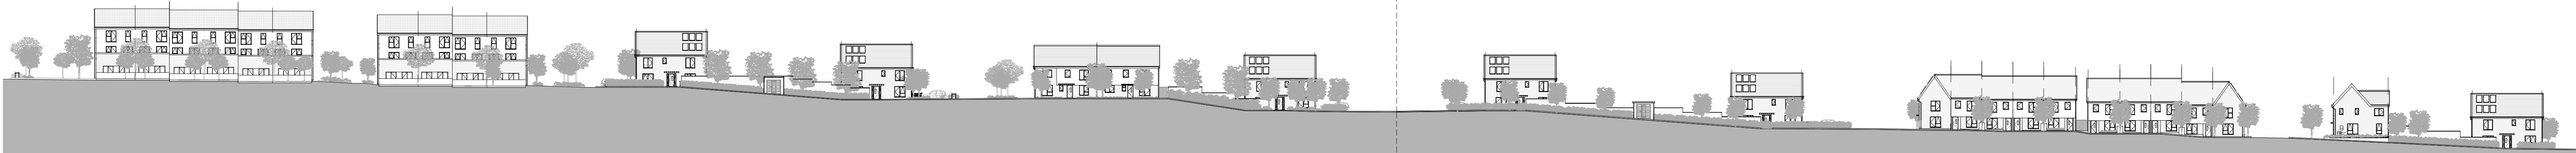

CONTIGUOUS ELEVATION 1-1 (LEFT) 1:500



CONTIGUOUS ELEVATION 1-1 (LEFT) 1:200

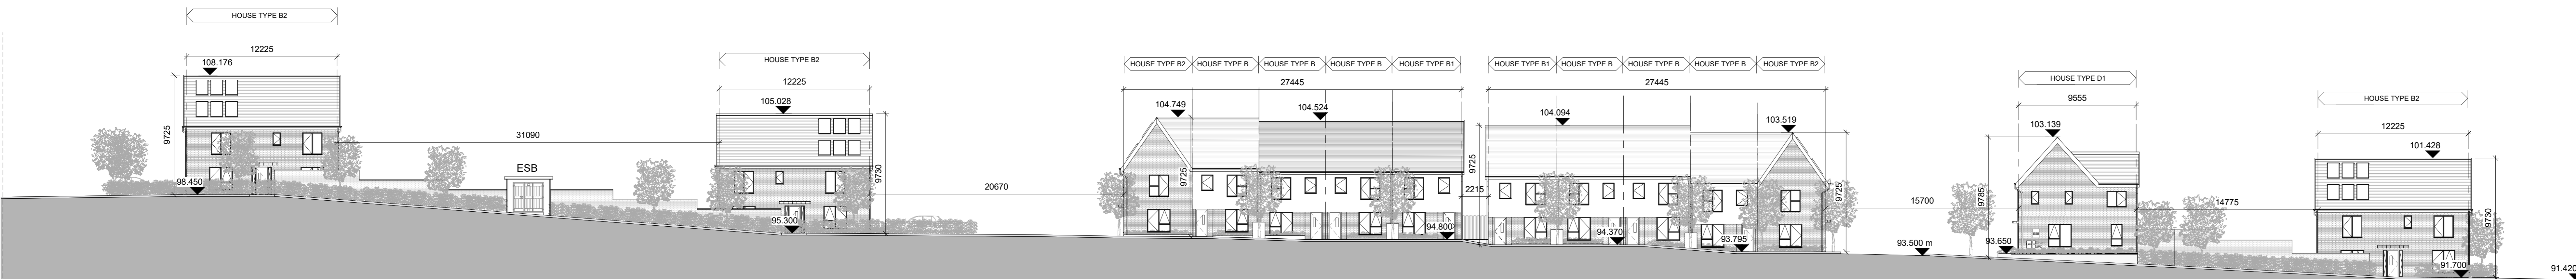

CONTIGUOUS ELEVATION 1-1 (RIGHT) 1:200



NOTES / LEGEND

Table with 4 columns: Rev, Date, Description, By. It contains a single entry for '01/09/2019 PLANNING ISSUE' by 'MOLA'.

Table with 4 columns: Rev, Date, Description, By. It contains a single entry for '01/09/2019 PLANNING ISSUE' by 'MOLA'.

Planning Application
2 Donybrook Road, Donybrook, Dublin 4, Ireland
www.molainstitute.com

MOLA logo and contact information including 'ARCHITECTS', 'PLANNERS', 'URBAN DESIGNERS', and 'Newcastle South'.