



CONTIGUOUS ELEVATION 2-2 1:200

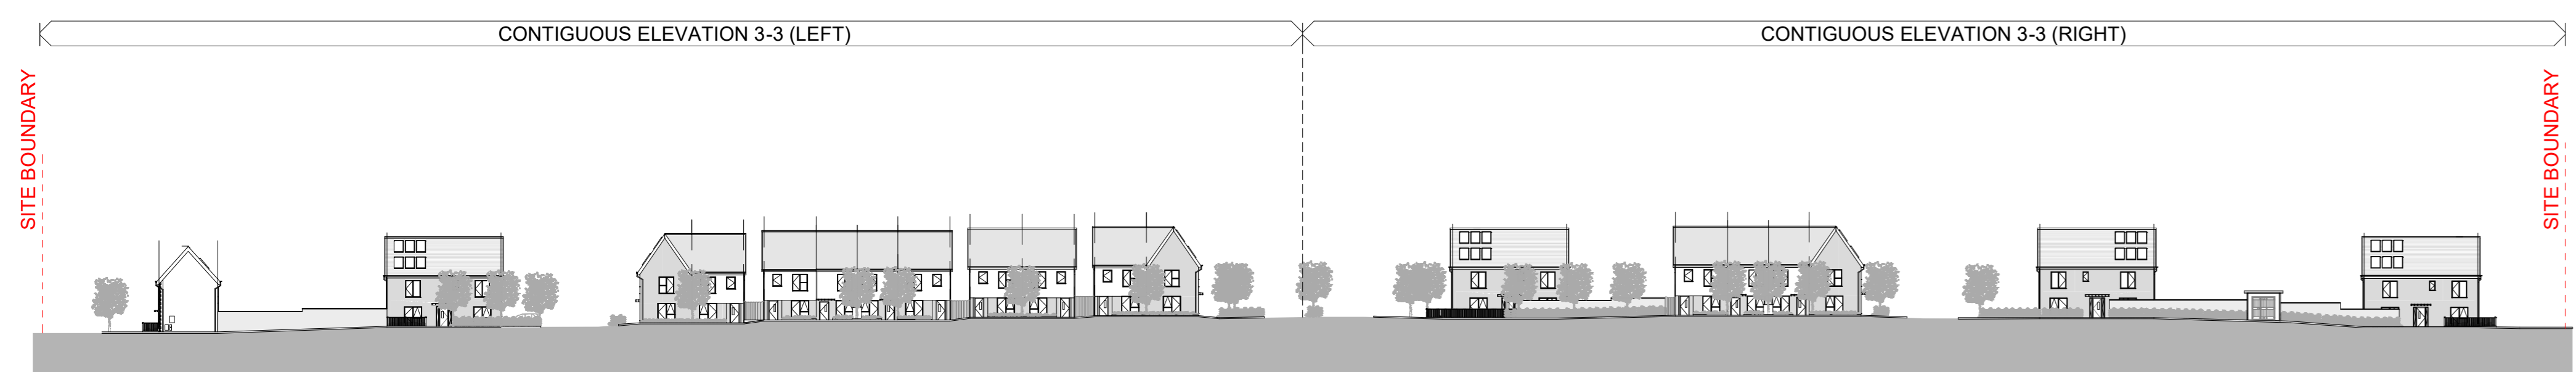

CONTIGUOUS ELEVATION 3-3 1:500

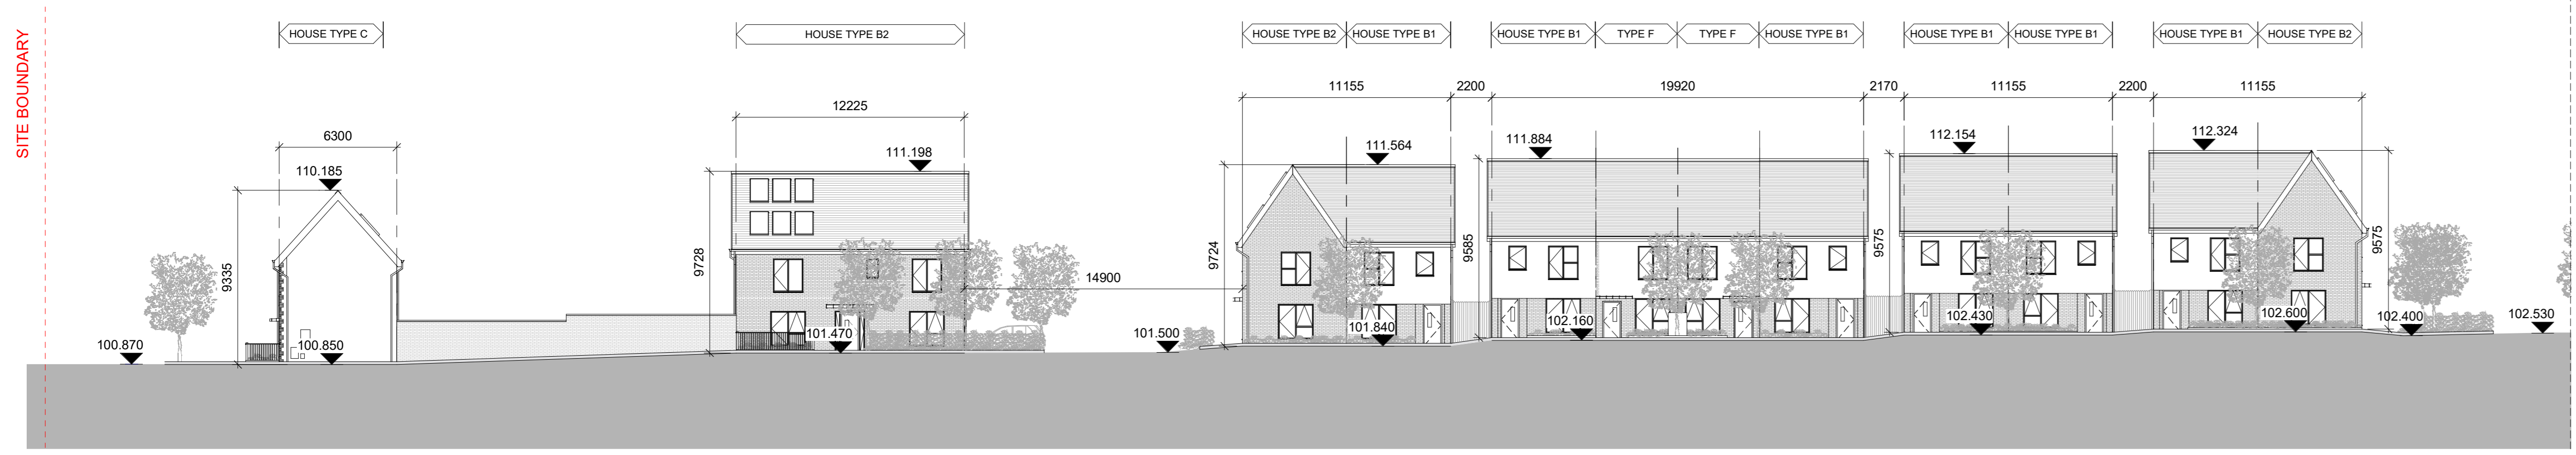

CONTIGUOUS ELEVATION 3-3 (LEFT) 1:200



CONTIGUOUS ELEVATION 3-3 (RIGHT) 1:200



NOTES / LEGEND

Rev.	Date	Description	By
1	01/09/2019	PLANNING ISSUE	MOLA

<p>Rev: 1 01/09/2019 PLANNING ISSUE</p> <p>Date: 01/09/2019</p> <p>Description: PLANNING ISSUE</p> <p>By: MOLA</p>	<p>Drawing Status: Planning Application</p> <p>Reqs Address: 2 Donybrook Road, Donybrook, Dublin 4, Ireland</p> <p>Telephone: +353 1 218 9900</p> <p>www.molaarchitecture.com</p>	<p>MOLA</p> <p>ARCHITECTS PLANNERS URBAN DESIGNERS</p> <p>Client: Cairn Homes Properties Ltd.</p> <p>Project: Newcastle South</p> <p>Site Sections Sheet 2 of 2</p> <p>Date: 01/09/2019</p> <p>As indicated</p> <p>EC NN 18001</p> <p>Scale: 1:500</p> <p>NCS18- MOLA-01- ZZ-DR- A- XX- 0601 P 1</p> <p>© COPYRIGHT This drawing or design may not be reproduced without permission</p>
--	---	--