



CONTIGUOUS ELEVATION 4-4 1:200

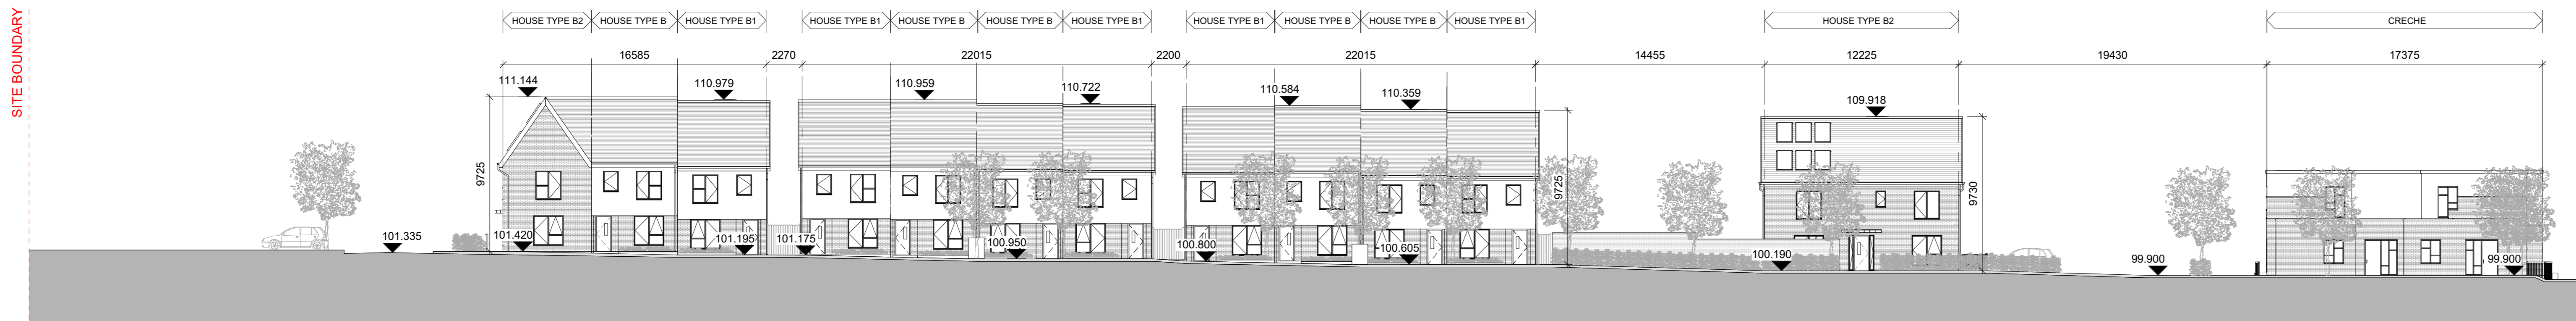

CONTIGUOUS ELEVATION 5-5 1:200

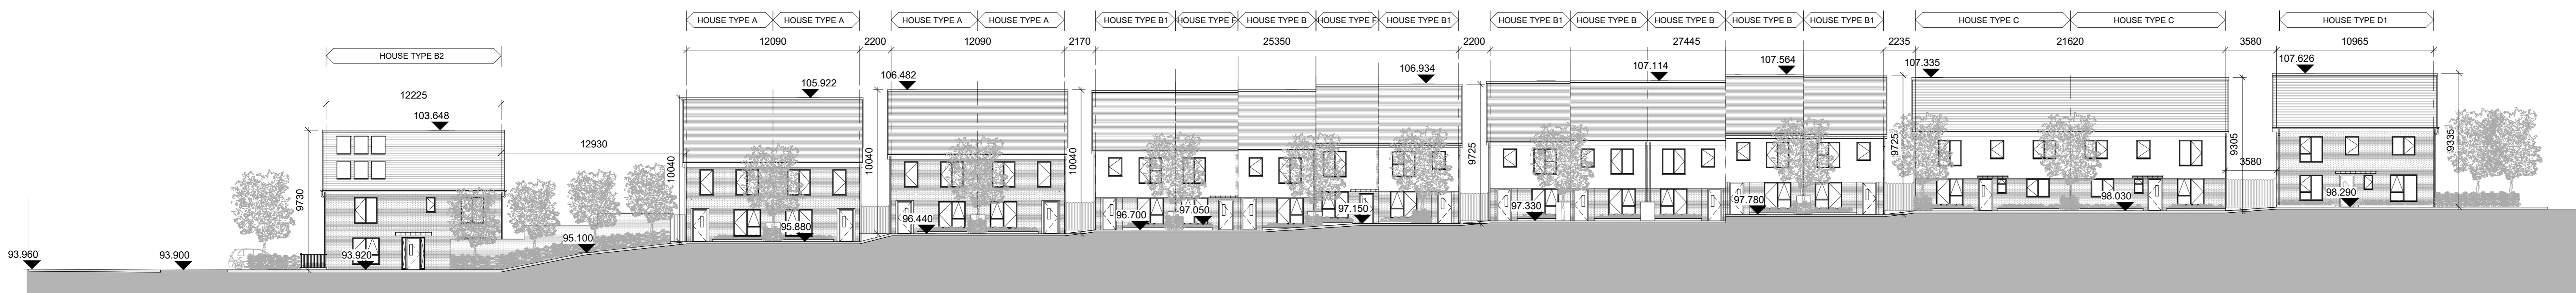

CONTIGUOUS ELEVATION 6-6 1:200



NOTES / LEGEND

Rev.	Date	Description	By
1	01/09/2019	PLANNING ISSUE	MOLA

Rev.	Date	Description	By
1	01/09/2019	PLANNING ISSUE	MOLA

Drawing Status: **Planning Application**

Reply Address: 2 Donybrook Road, Donybrook, Dublin 4, Ireland. Telephone: +353 1 218 9900. www.molainstitute.com

MOLA
 ARCHITECTS PLANNERS URBAN DESIGNERS
 Calm Homes Properties Ltd.
 Newcastle South

Notes: Do not scale. Use figure dimensions only. This drawing is to be read in conjunction with all relevant specifications and drawings. All dimensions to be checked on site. In the event of any discrepancies between drawings the contractor is to inform the Architect immediately.

01/09/2019 As indicated EC NN 18001
 NCS18- MOLA-01- ZZ-DR- A- XX- 0602 P 1
 © COPYRIGHT This drawing or design may not be reproduced without permission