



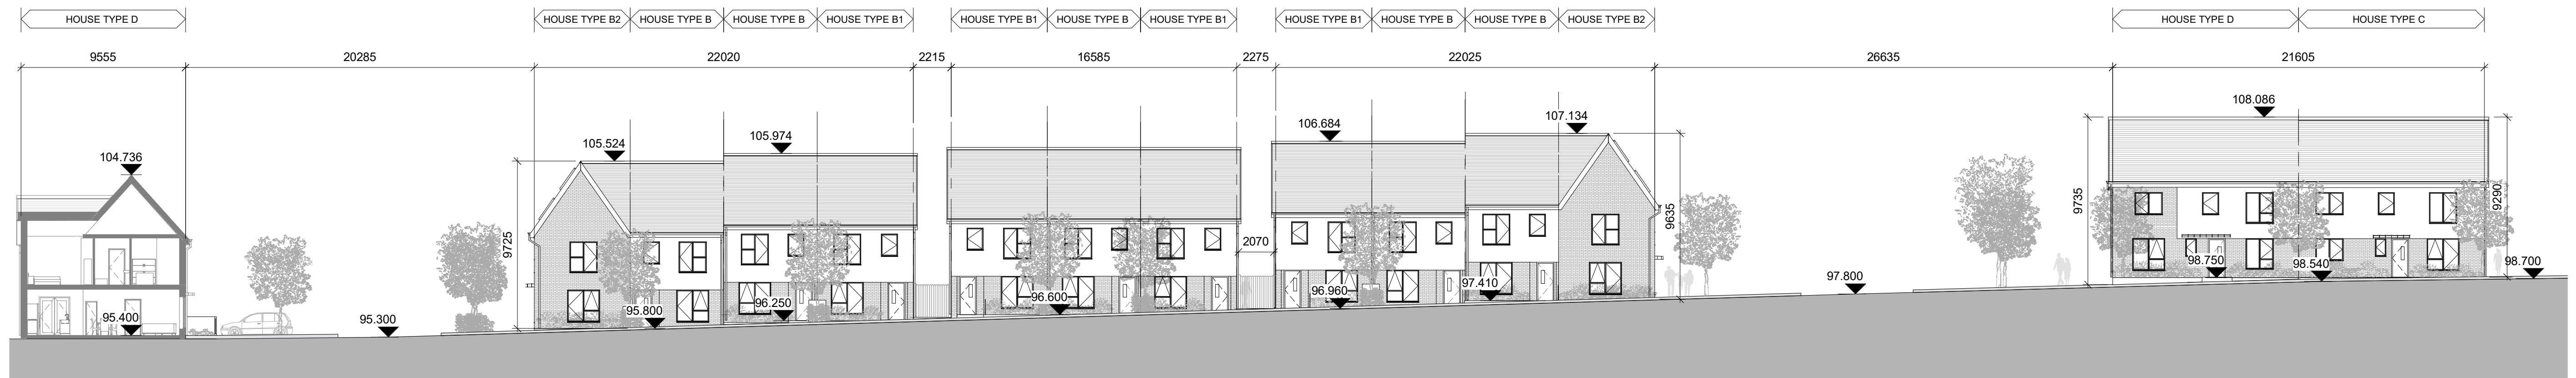

CONTIGUOUS ELEVATION 7-7 1:200




CONTIGUOUS ELEVATION 8-8 1:200

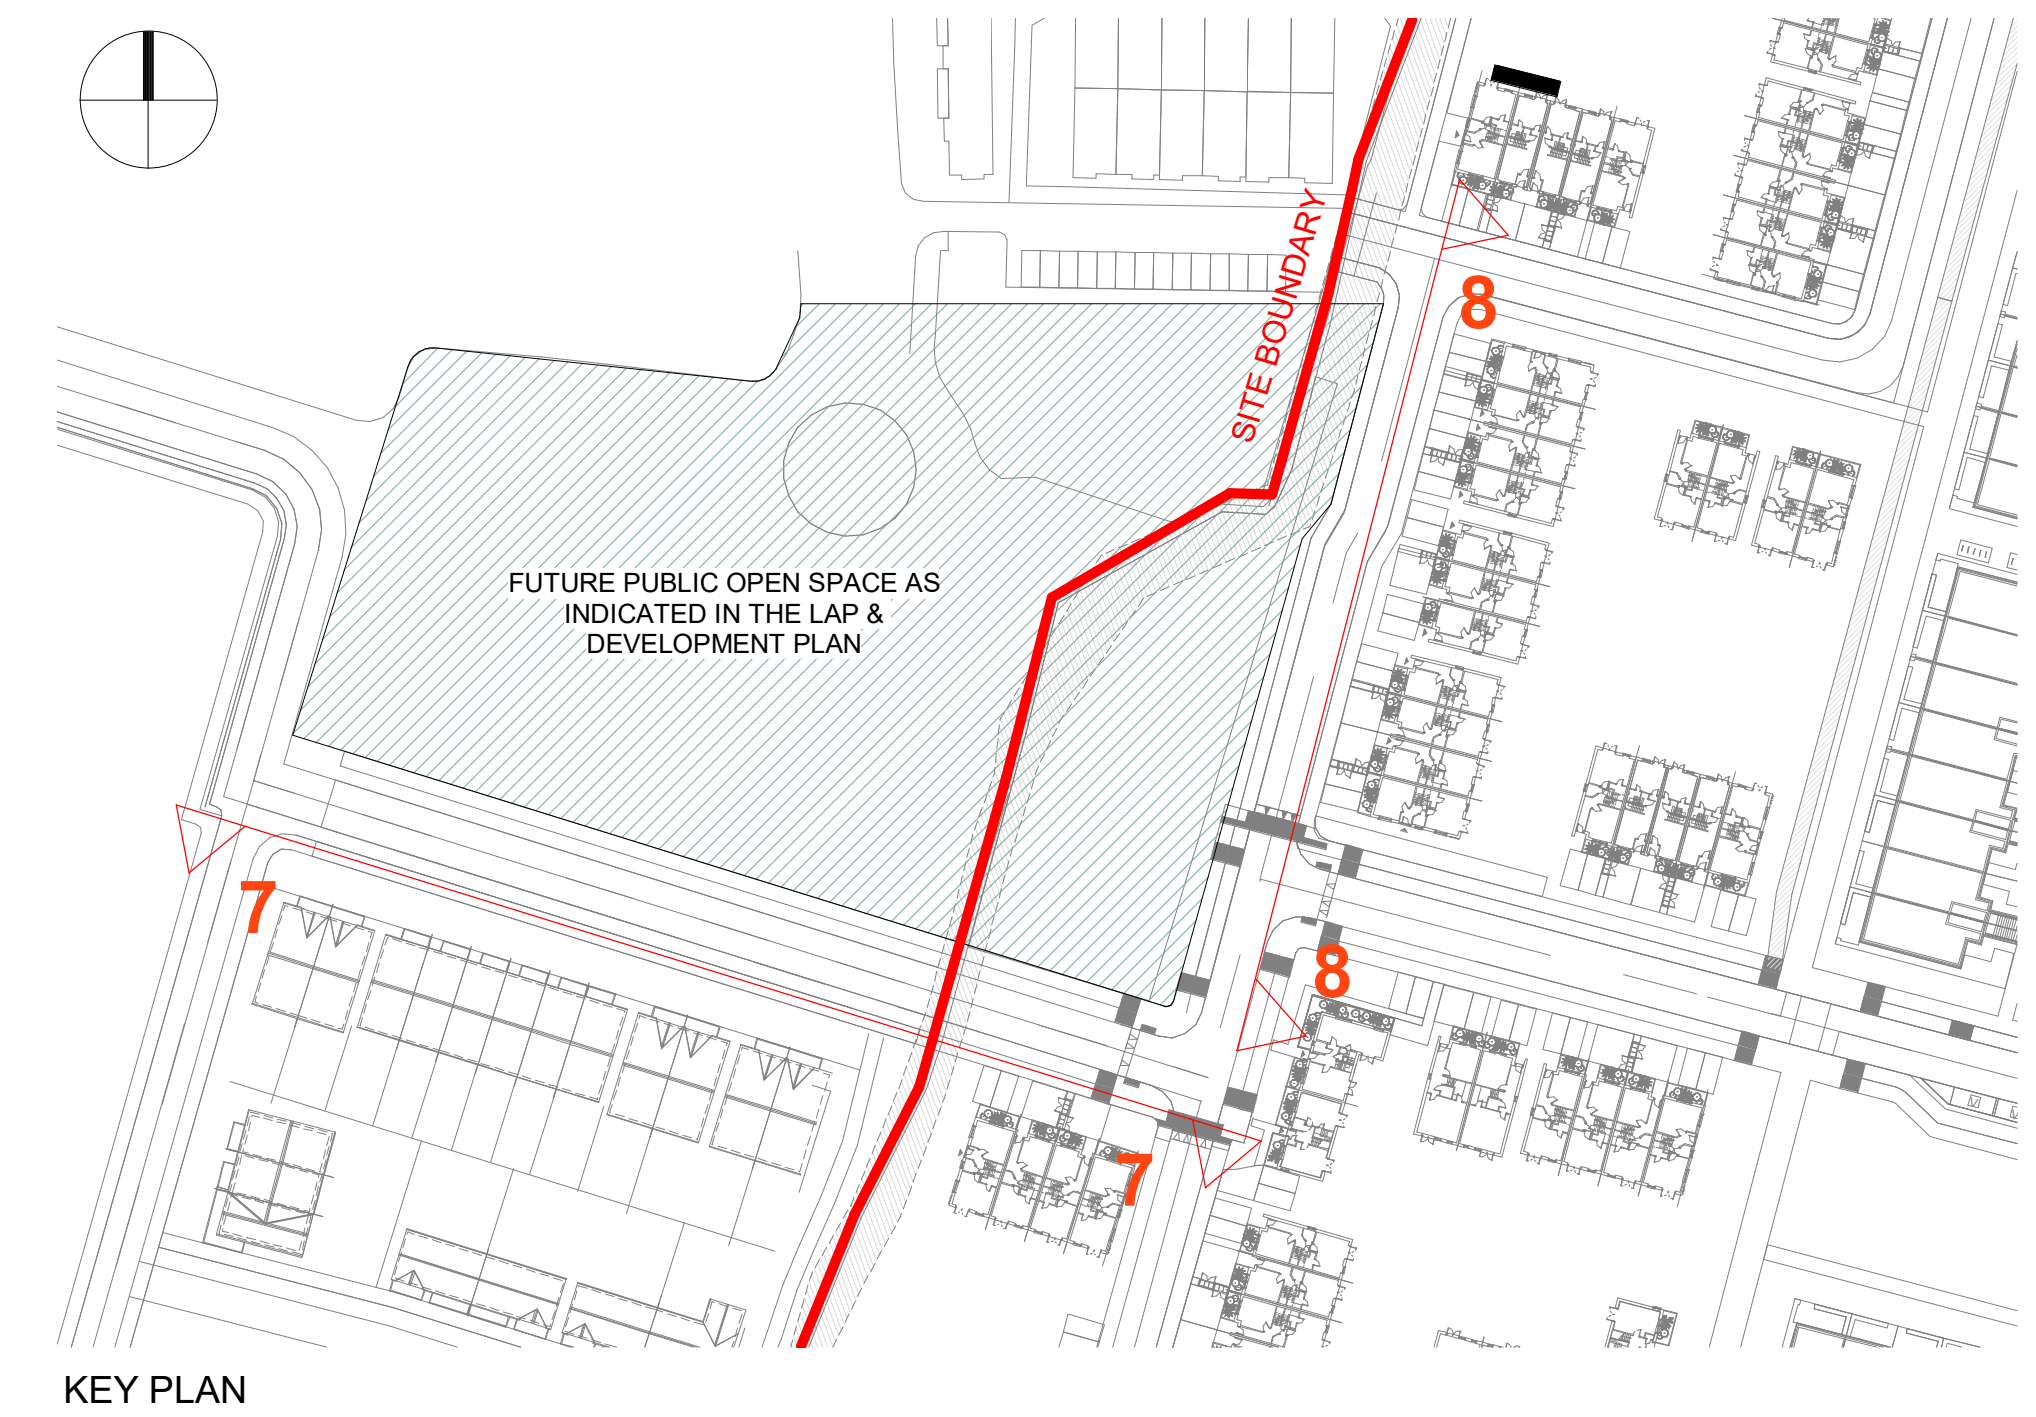

KEY PLAN

NOTES / LEGEND

Rev.	Date	Description	By
1	01/09/2019	PLANNING ISSUE	MOLA

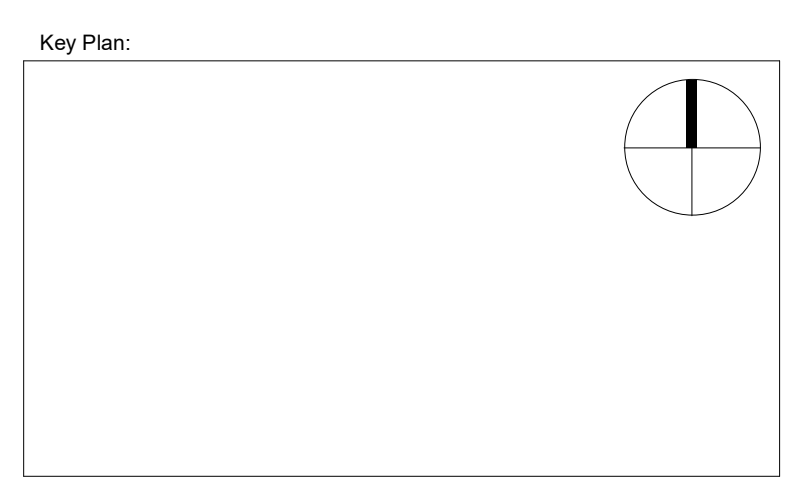

Rev.	Date	Description	By
1	01/09/2019	PLANNING ISSUE	MOLA

Drawing Status: **Planning Application**

Reply Address: 2 Donnybrook Road, Telephone +353 1 218 3900
 Donnybrook, Dublin 4, Ireland www.molaarchitecture.com

Notes: Do not scale. Use figured dimensions only. This drawing is to be read in conjunction with all relevant specifications and drawings. All dimensions to be checked on site. In the event of any discrepancies between drawings the contractor is to inform the Architect immediately.

MOLA
 ARCHITECTS ■ PLANNERS ■ URBAN DESIGNERS ■

Client: Cairn Homes Properties Ltd.
 Project: Newcastle South

Drawing: Contiguous Elevations Sheet 2 of 2
 Date: 01/09/2019 Scale: As indicated Drawn By: EC Approved By: NN Int. Job No: 18001
 Project No: NCS18- MOLA-01- ZZ-DR- A- XX- 0603 P 1
 © COPYRIGHT This drawing or design may not be reproduced without permission