



LOCATION PLAN - Scale 1:500

Area's Schedule:	
Block	AREA
A	142.20 Sqm
B	40.30 Sqm
C	43.57 Sqm
D	53.25 Sqm
E	76.35 Sqm


**BUILDING 'A'**

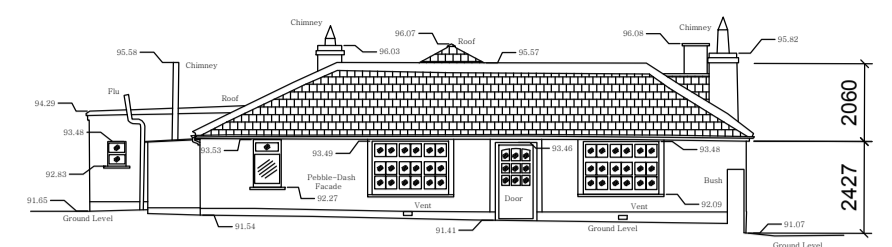


Elevation A

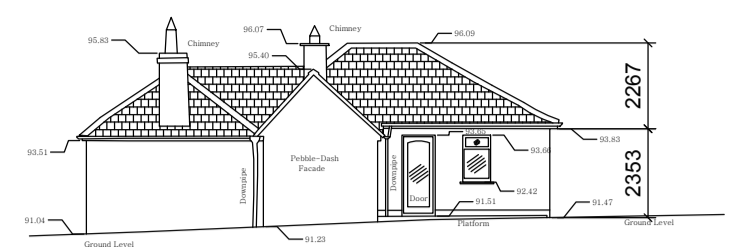

Elevation B

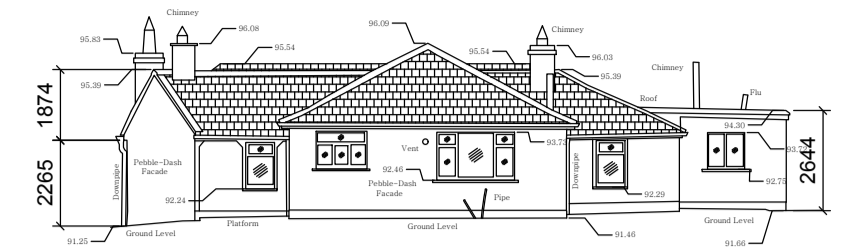


Elevation C

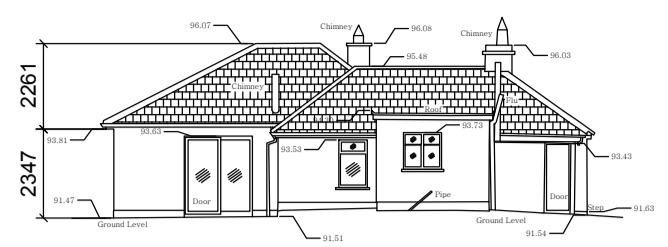


Elevation D


**BUILDING 'B'**

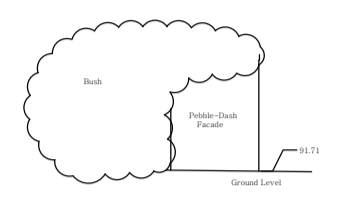

Elevation E

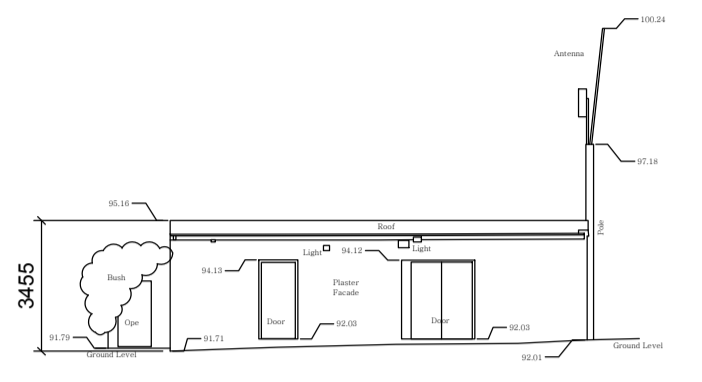


Elevation F

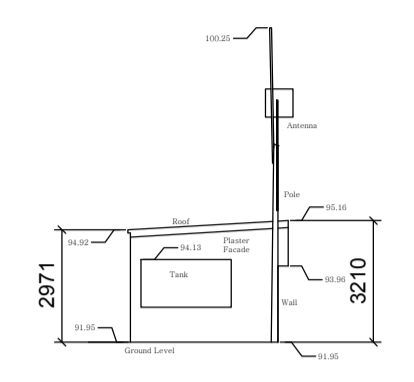


Elevation G


**BUILDING 'C'**

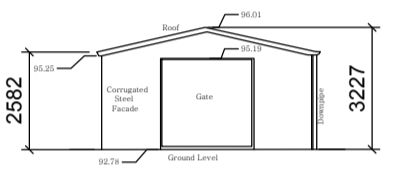

Elevation H

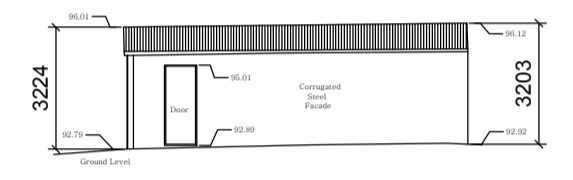


Elevation I

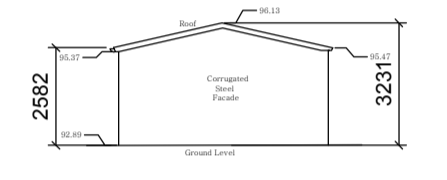


Elevation J


**BUILDING 'D'**

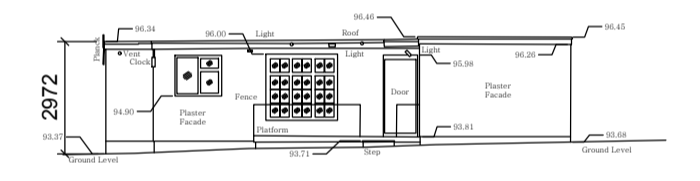


Elevation K

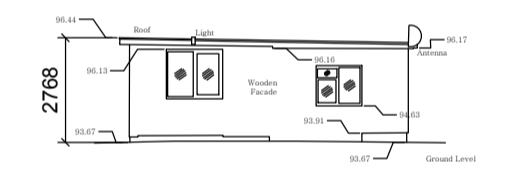

Elevation L

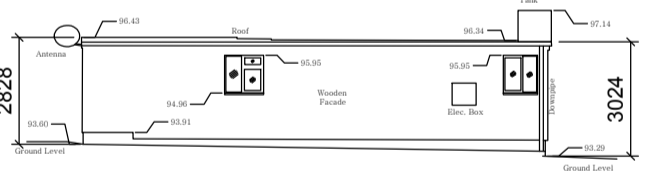


Elevation M

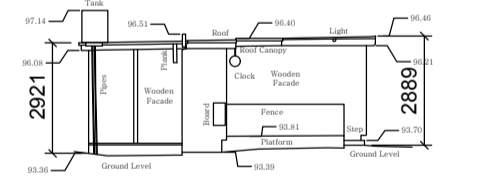


Elevation N


**BUILDING 'E'**

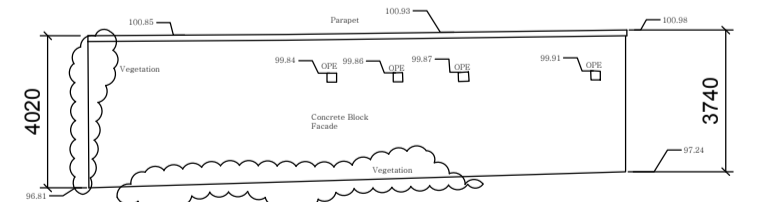

Elevation A

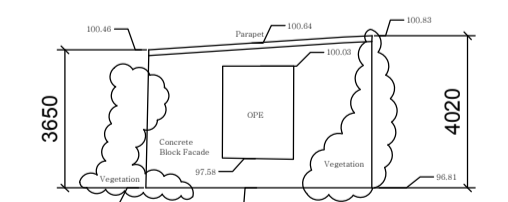


Elevation B

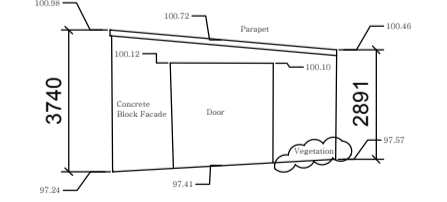

Elevation C

EXISTING ELEVATION - Scale 1:200

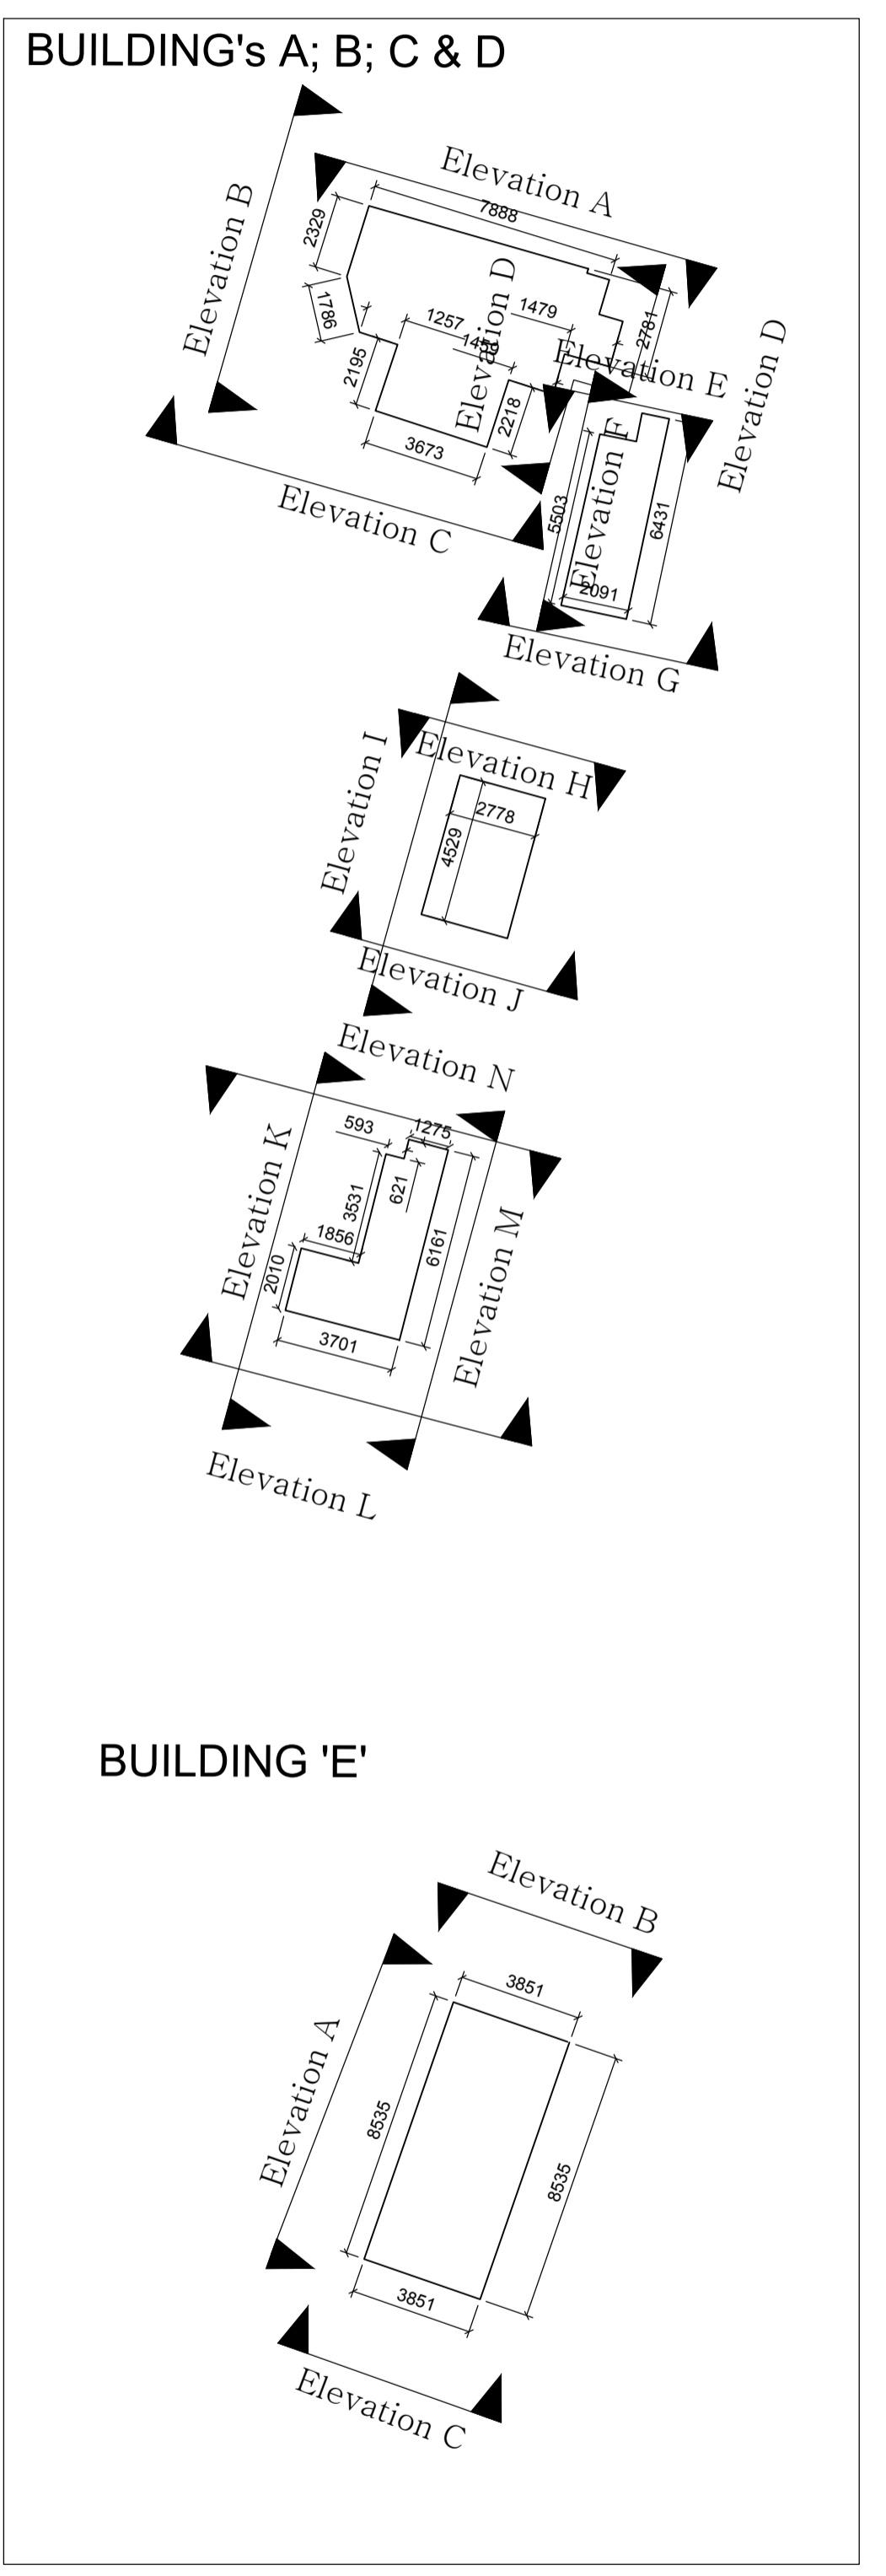

LAYOUT PLAN - Scale 1:200

**NOTES / LEGEND**

Where elevation is not shown vegetation is covering it and is too thick to survey.  
Full extent of Buildings shown above are for demolition.

North Point:



Rev:	Date:	Description:	By:
01	01.09.2019	PLANNING ISSUE	NN

Drawing Status:	
Planning	
Client:	Cairn Homes Properties Ltd.
Project:	Newcastle South
Drawing:	Demolition Drawing
Date:	01/09/2019
Scale:	As indicated
Project No.:	NCS18 - MOLA - 00 - XX - DR - A - XX - 0701 - P
Zone:	
Level:	
Type:	
Discpl. Class:	
Sheet No.:	01
Status:	
Rev.:	

**MOLA**  
Architecture

2 Dornbrook Road  
Dornbrook  
Dublin D04 NN50  
Ireland

Telephone +353 1 218 3900  
www.mola.ie

Notes  
Do not scale. Use figured dimensions only.  
This drawing is to be read in conjunction with all relevant specifications and drawings.  
All dimensions to be checked on site.  
In the event of any discrepancies between drawings, the contractor is to inform the Architect immediately.  
© COPYRIGHT This drawing or design may not be reproduced without permission