



© COPYRIGHT OF THIS DRAWING IS RESERVED BY DBFL CONSULTING ENGINEERS. NO PART SHALL BE REPRODUCED OR TRANSMITTED WITHOUT THEIR WRITTEN PERMISSION.

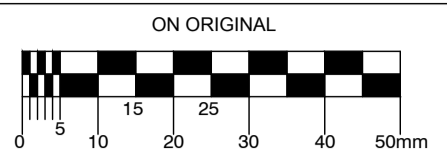


- NOTES:
1. ALL DRAWINGS TO BE CHECKED BY CONTRACTOR ON SITE AND ENGINEER INFORMED OF DISCREPANCIES BEFORE WORK COMMENCES
 2. ALL LEVELS ARE IN METRES AND ARE RELATED TO ORDNANCE DATUM
 3. CONTRACTOR SHALL SATISFY HIMSELF AS TO THE ACCURACY OF PAVEMENT LEVELS ON SITE PRIOR TO COMMENCEMENT OF WORKS ON SITE
 4. ALL SURFACE WATER SEWERS TO BE CLASS H CONCRETE TO EN1916 & IS 6 2004.

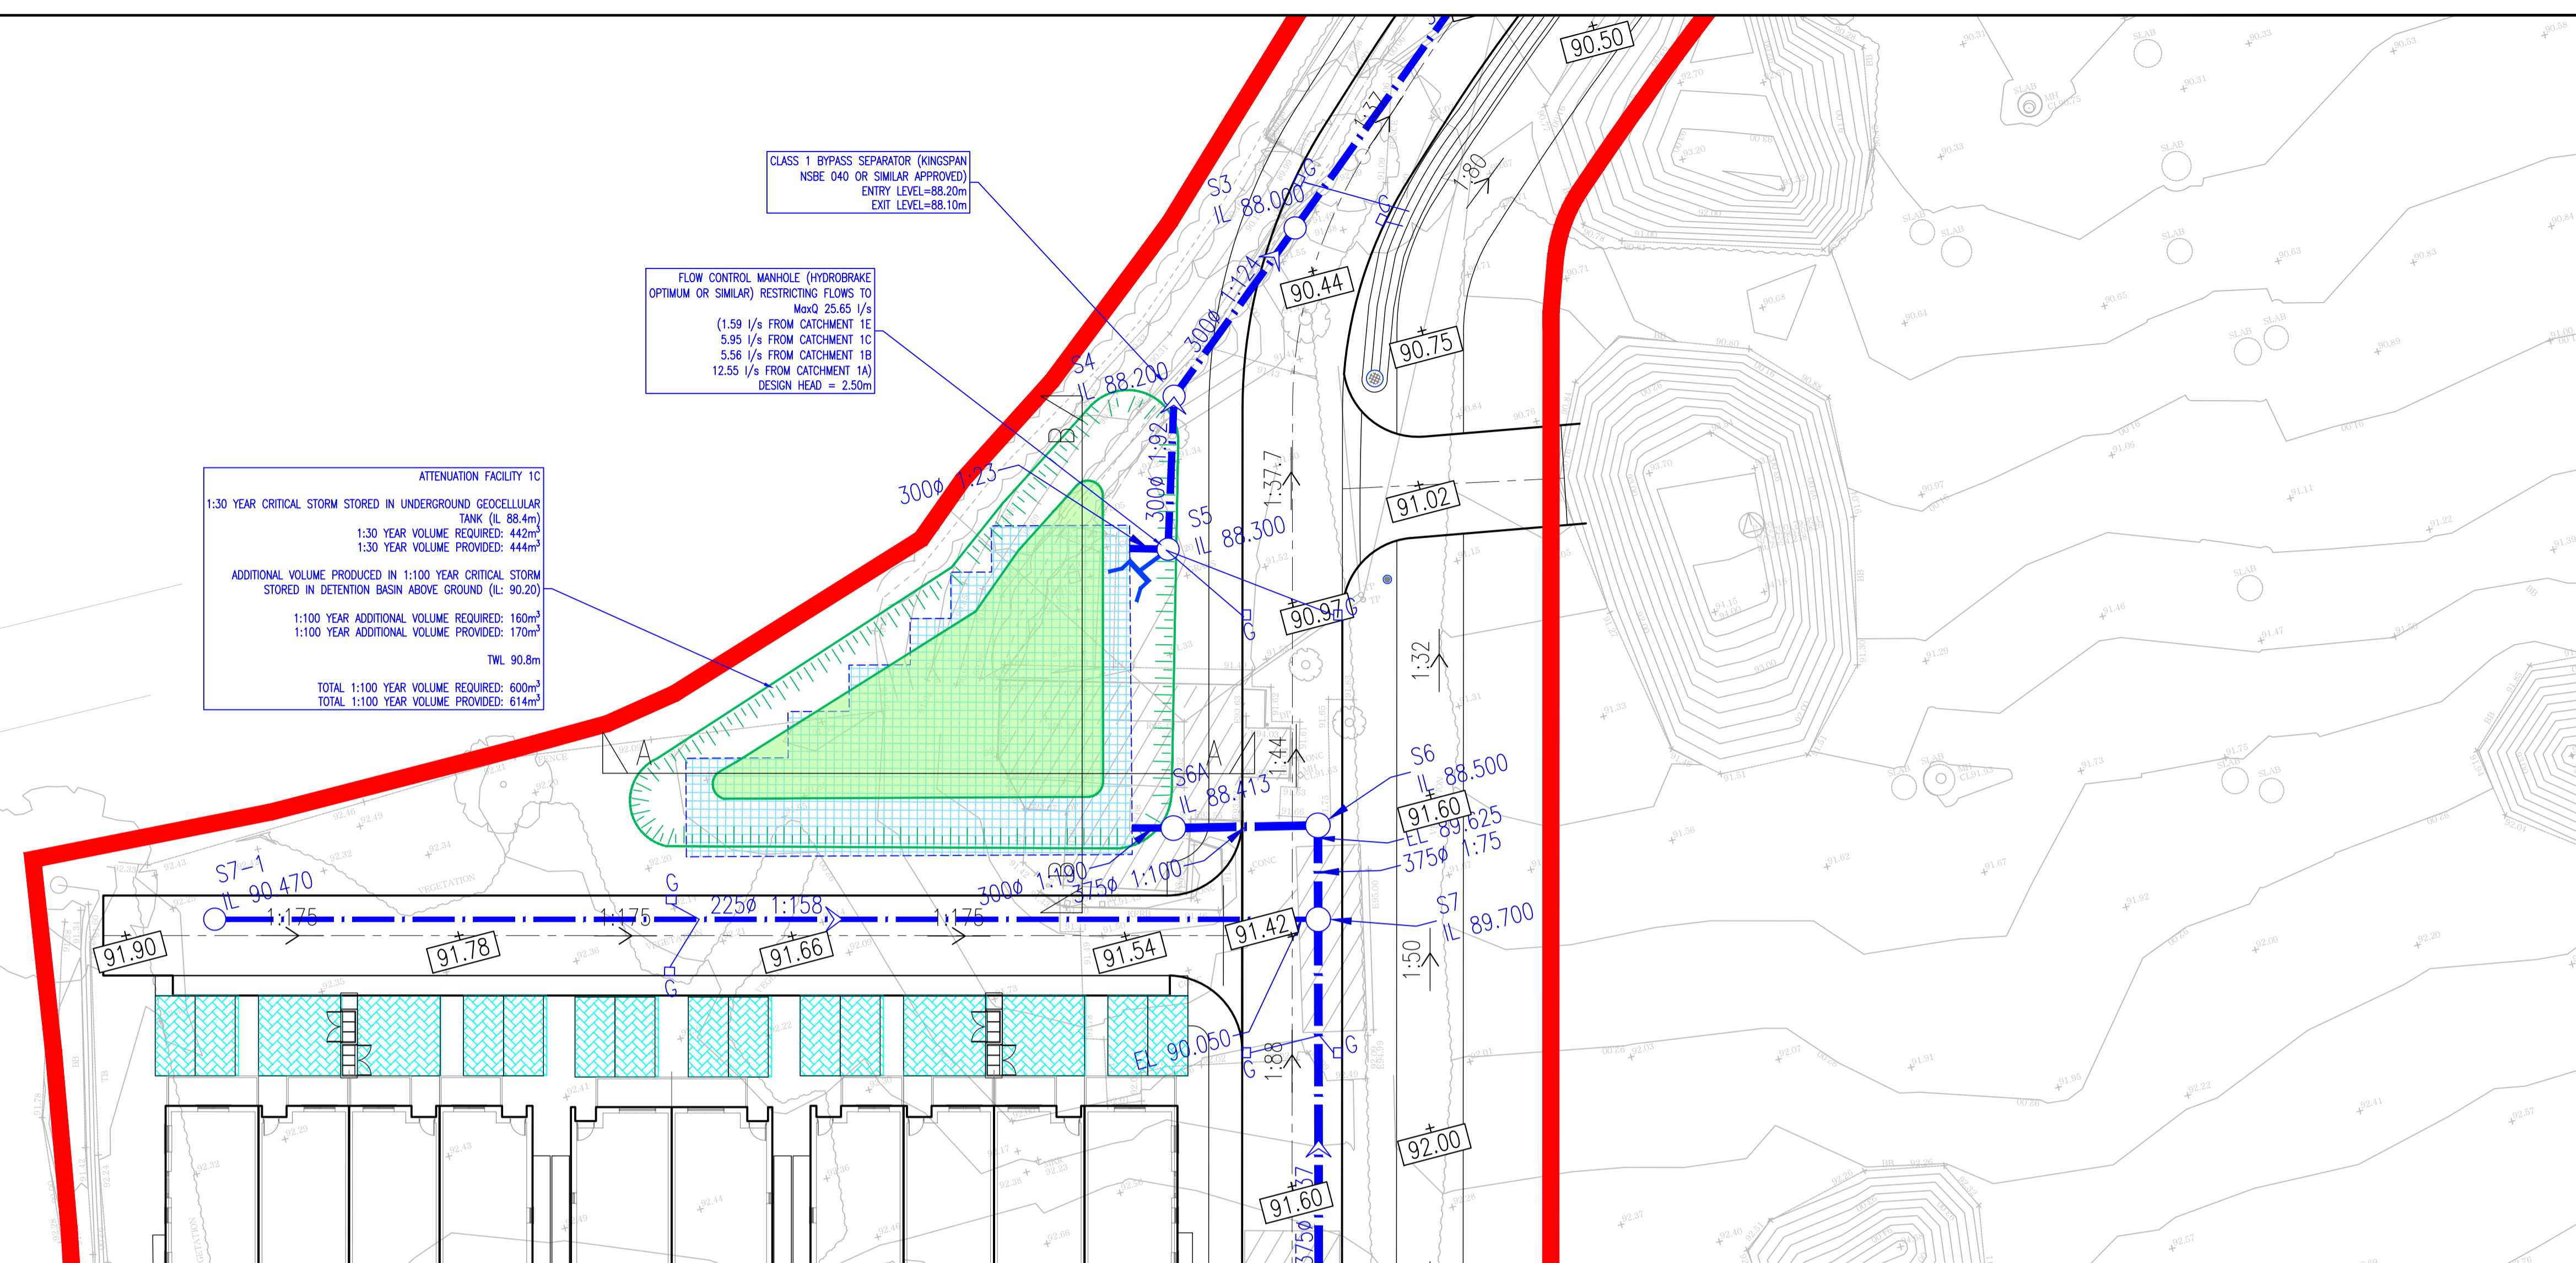


SERVICES LEGEND

- S4-1 IL 60.0 SURFACE WATER SEWER
- IL 58.6 SURFACE WATER COLLECTOR DRAIN
- SURFACE WATER FILTER DRAIN
- PERMEABLE PAVING
- ROAD GULLY
- ROAD LEVEL
- ROAD GRADIENT
- EXISTING FOUL SEWER
- EXISTING SURFACE WATER SEWER
- AS-BUILT ROAD LEVEL
- PROPOSED SITE BOUNDARY

PLAN OF ATTENUATION FACILITY
SCALE 1:250

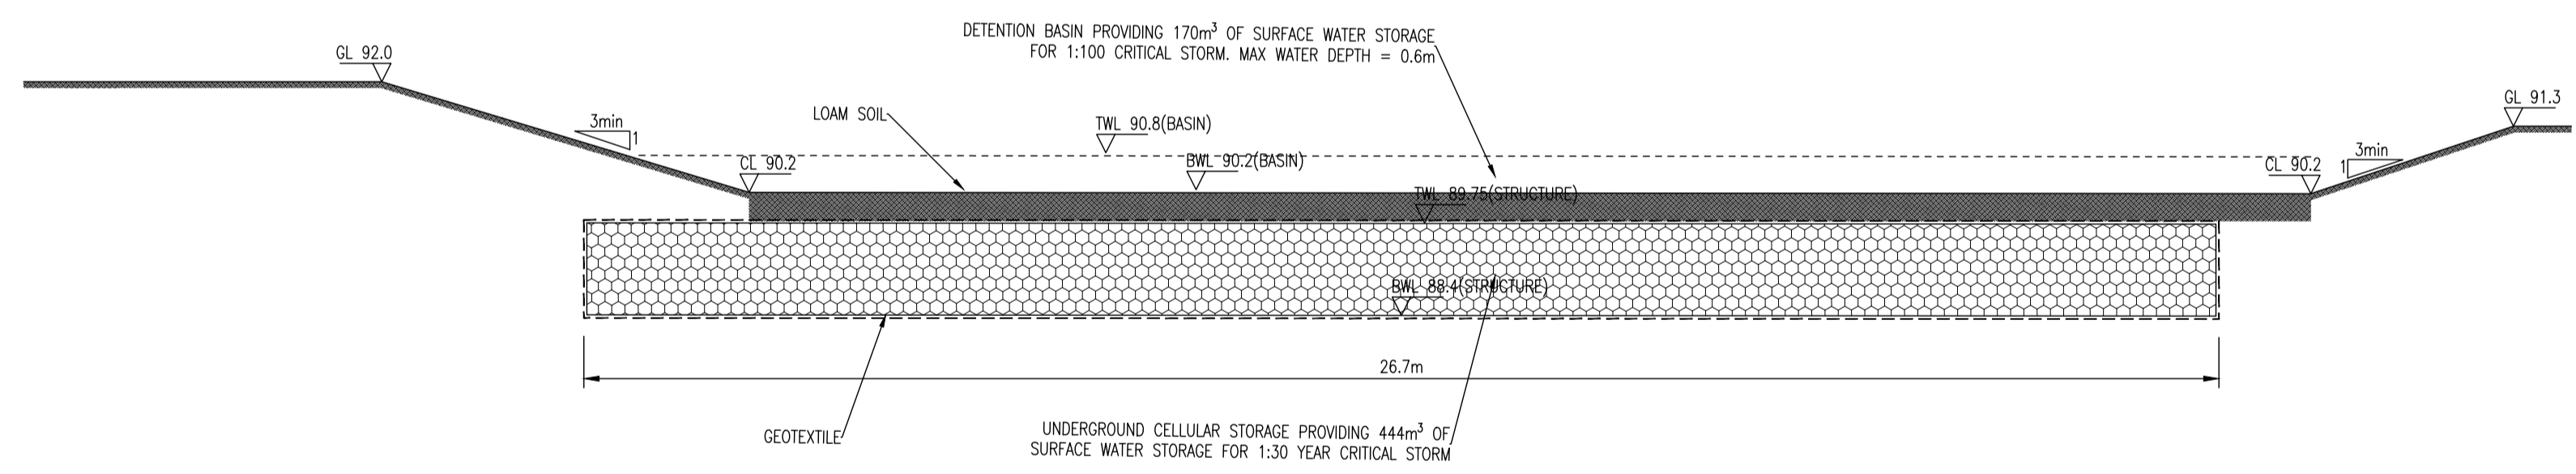

TYPICAL LONGITUDINAL SECTION A-A THROUGH ATTENUATION FACILITY
SCALE 1:100

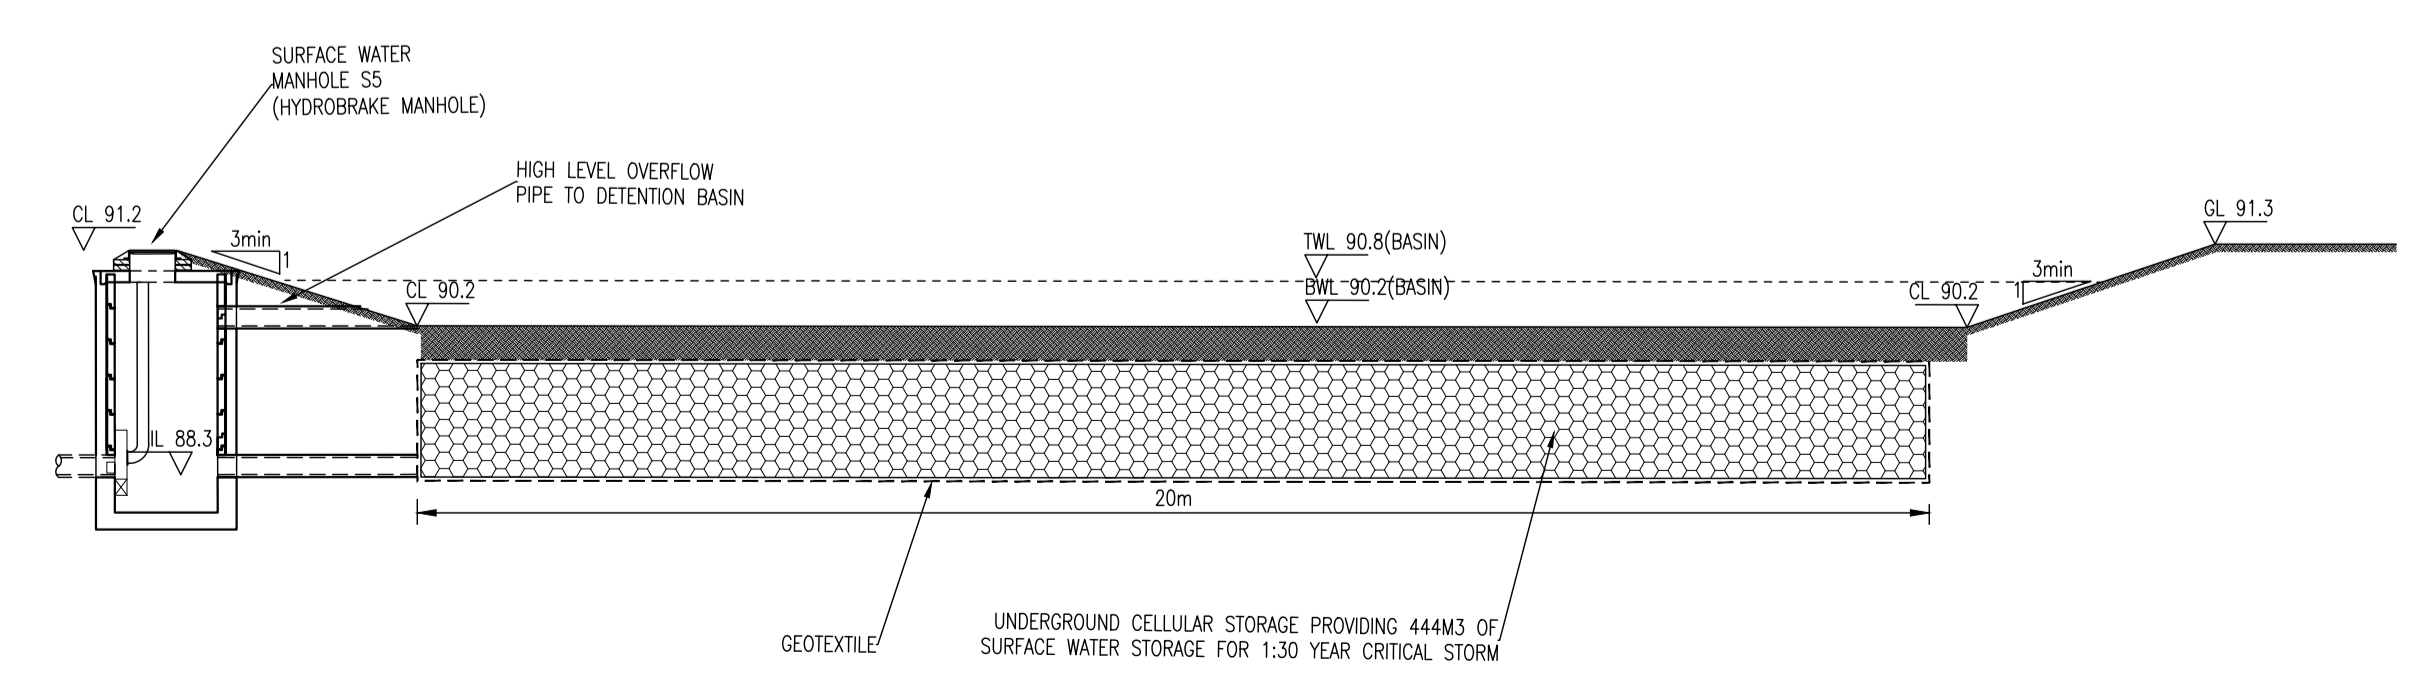

TYPICAL CROSS SECTION B-B THROUGH ATTENUATION FACILITY
SCALE 1:100

REV	DATE	DESCRIPTION	BY	CHKD
PLANNING				
DESIGNED	NGC	PREPARED	PJC	
DATE	SEP 2019	CHECKED	DJR	

DBFL

DUBLIN OFFICE: Ormond House, Upper Ormond Quay, Dublin 7, Ireland. PHONE +353 1 400 4000 FAX +353 1 400 4050

WATERFORD OFFICE: Unit 2, The Chandlery, 1-2 O'Connell Street, Waterford, Ireland. PHONE +353 51 308 500 FAX +353 51 844 913

DBFL Consulting Engineers email: info@dbfl.ie site: www.dbfl.ie

PROJECT
LANDS AT NEWCASTLE, SOUTH DUBLIN

DRG. TITLE
ATTENUATION 1C FACILITY

ARCHITECT
MOLA

SCALE	AS SHOWN @A1	FILE REF.	170024-3021
DRG. NO.	170024-3023		