




Section AA' - Scale 1/100

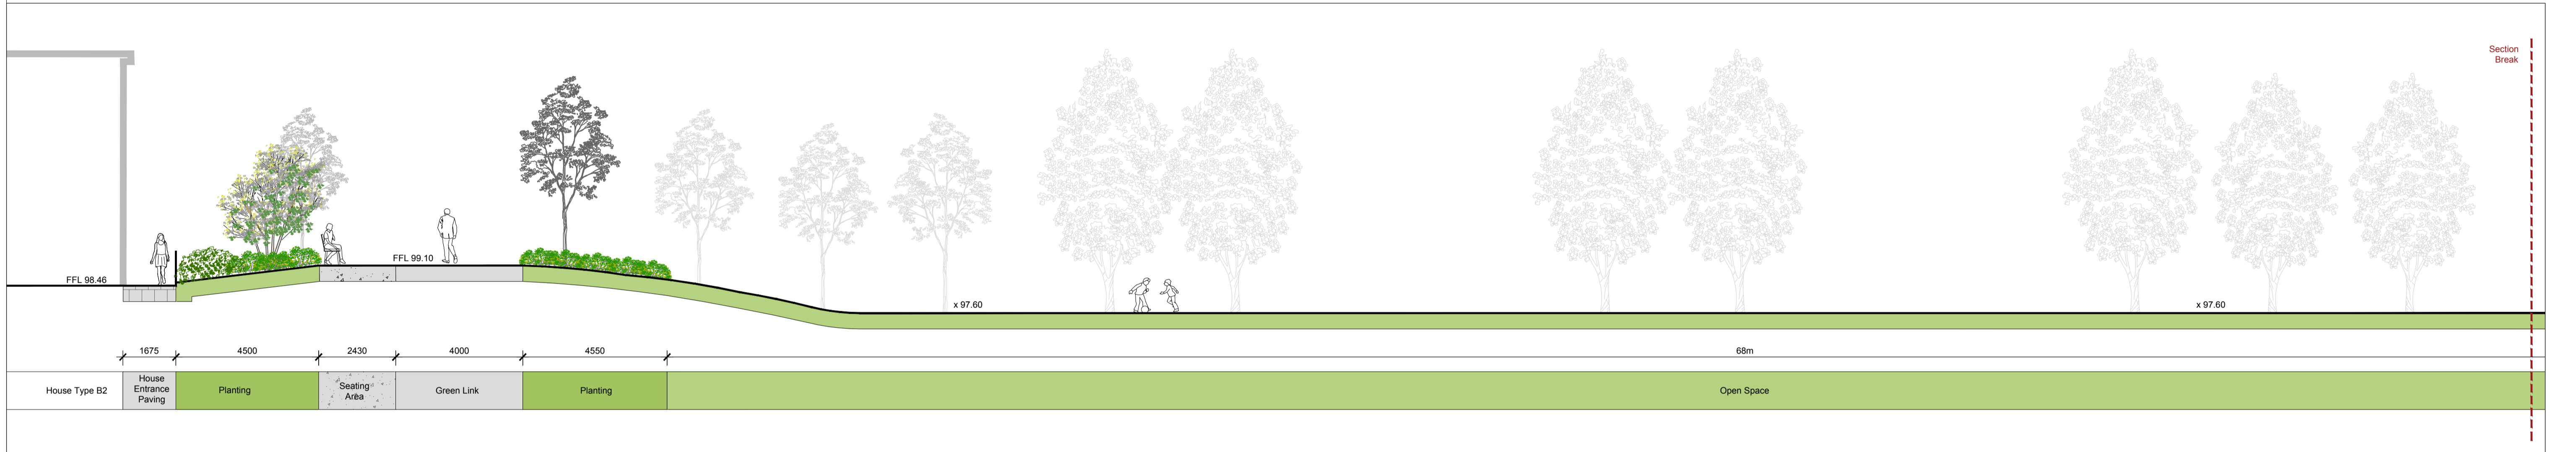


Section BB' (1/2) - Scale 1/100

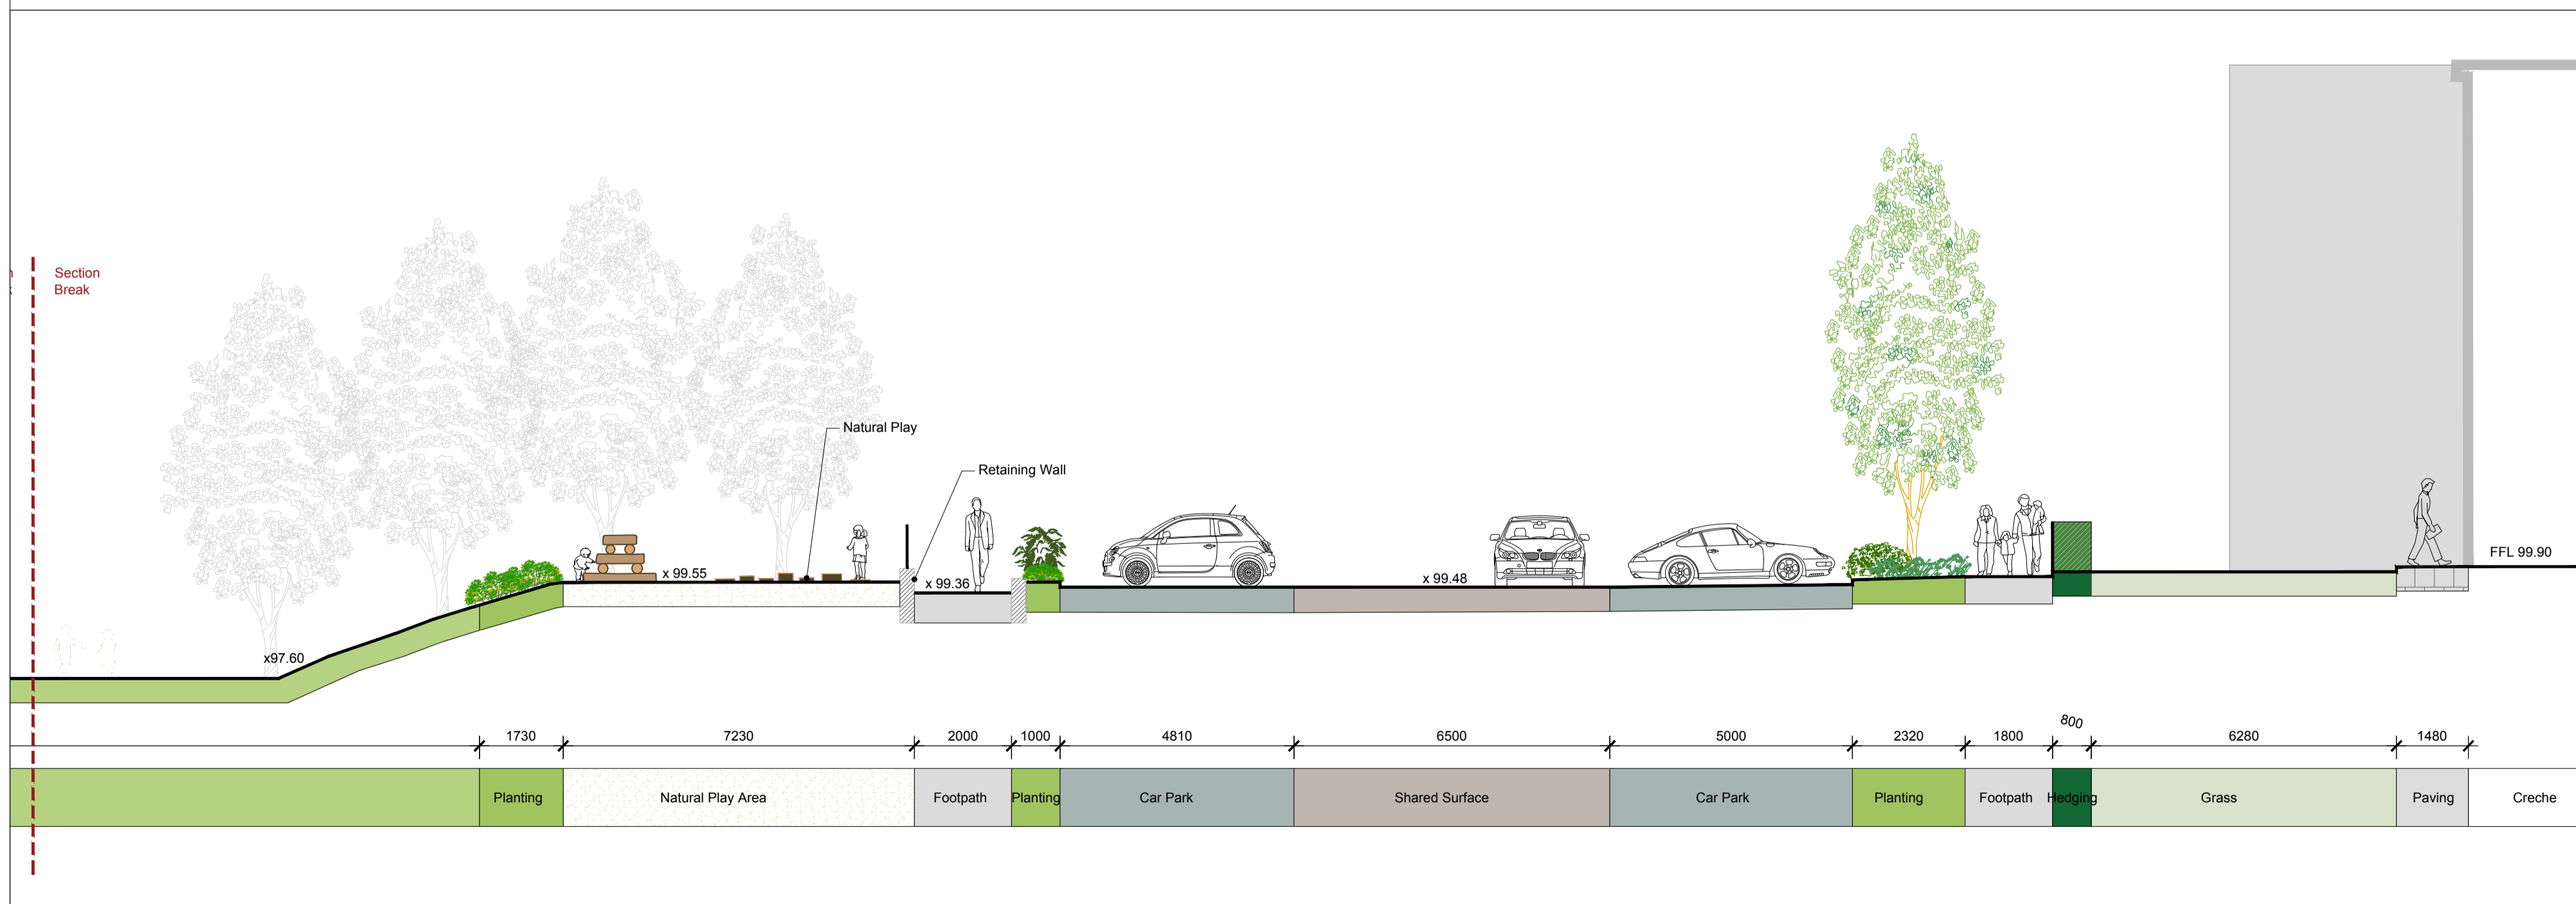

Section BB' (2/2) - Scale 1/100

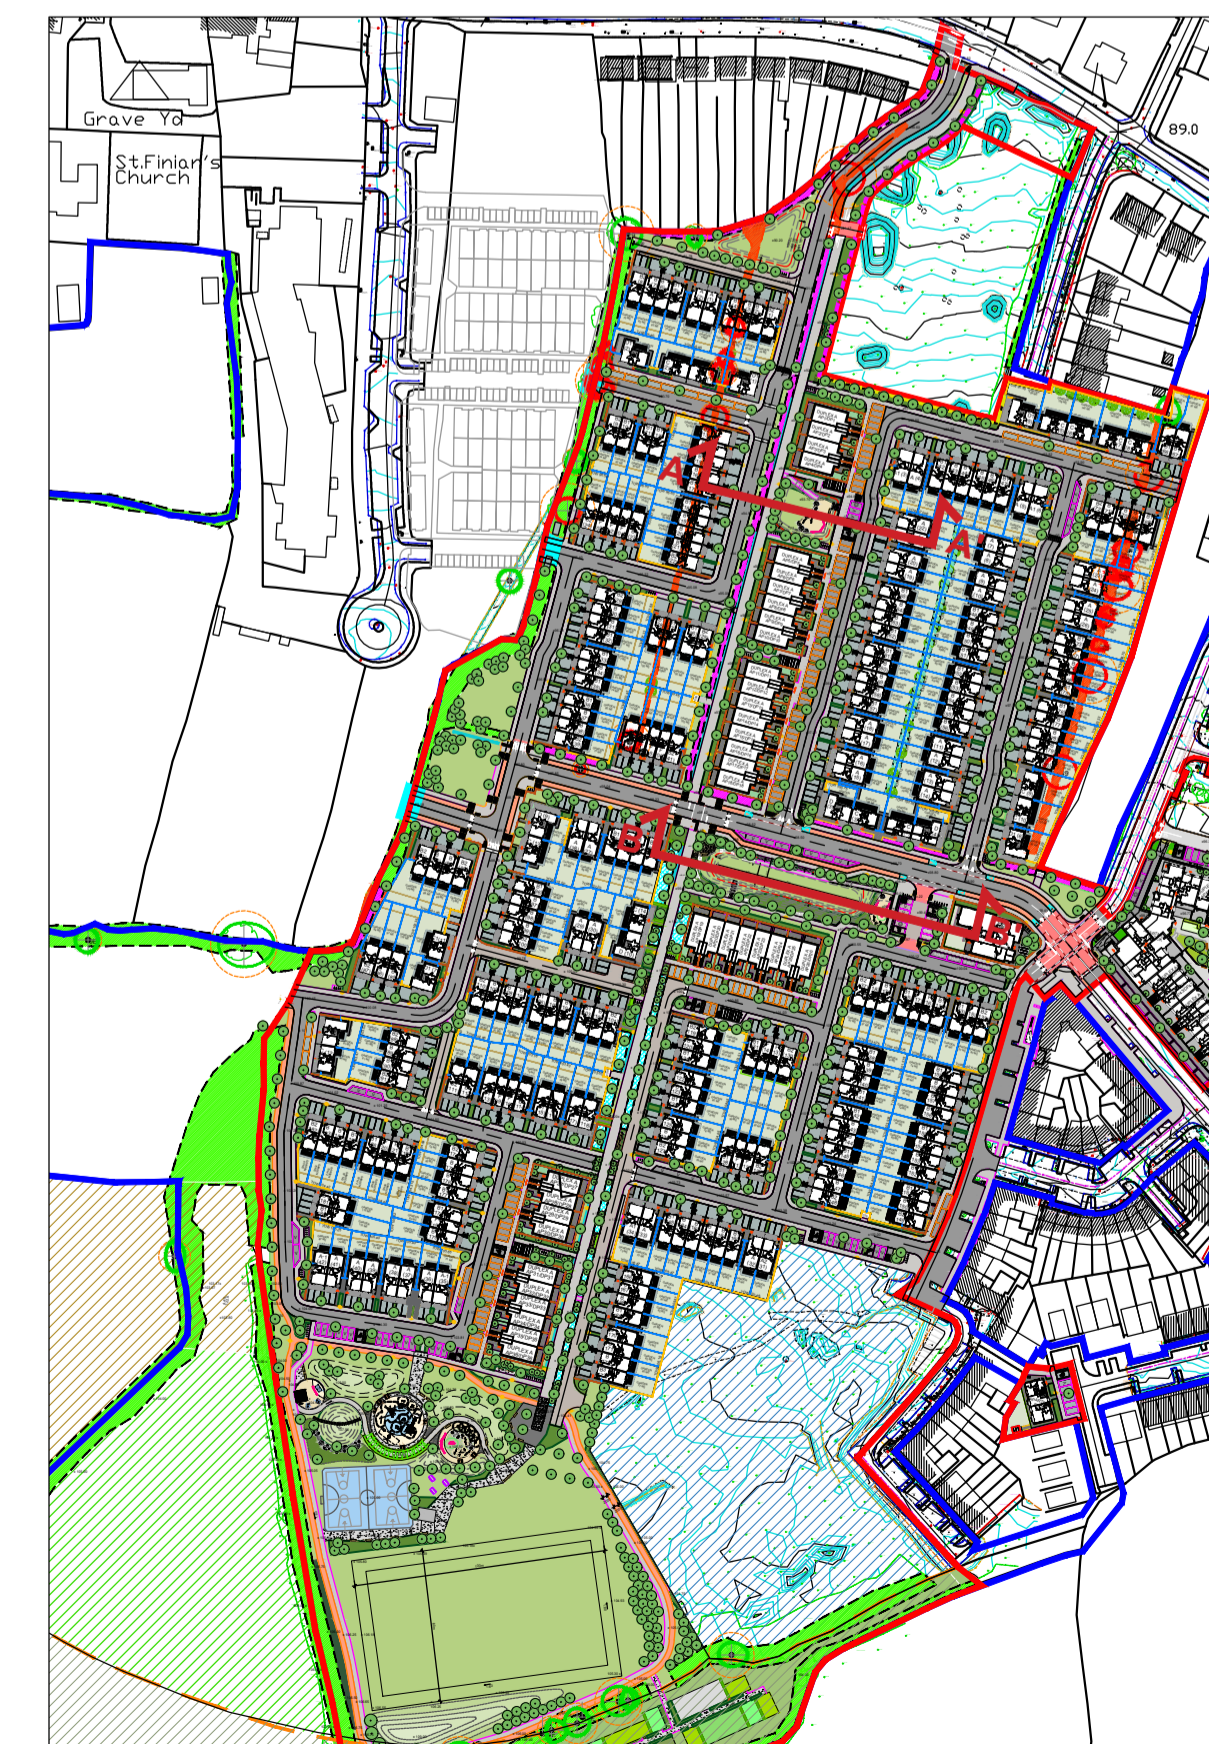

Key Plan - Not to Scale

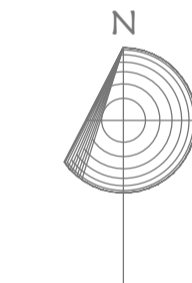

- NOTES:
1. This drawing is intended to show landscape architectural proposals only. Please refer to Architects and Engineer's drawings for relevant details of buildings, structures, roads, parking, etc.
 2. The copyright of this drawing is vested with Murray & Associates. This drawing may not be copied or reproduced without written consent.
 3. All materials referred to on this drawing - including plant species - are indicative and subject to change following detailed site investigation. Significant changes, if any are required, will be referred to the relevant authority for agreement.
 4. This drawing is not suitable for use for construction purposes.
 5. Discrepancies to be referred to Murray & Associates for clarification.

Rev	Date	Revision	MT	JB
IFP	29-08-19	Issue for Planning	MT	JB
			Drawn	Checked

murray & associates
landscape architecture

Project Title: Newcastle Residential development

Client: Cairn Homes PLC

Sheet Title: Sections

Sheet No.: 1723_PL_S_01

Project Architect: MOLA

Scale: 1/100 @ A1

Date: 29-08-19

Revision:

IFP

Copyright MURRAY and Associates, 2019