



Section DD' - Scale 1/100

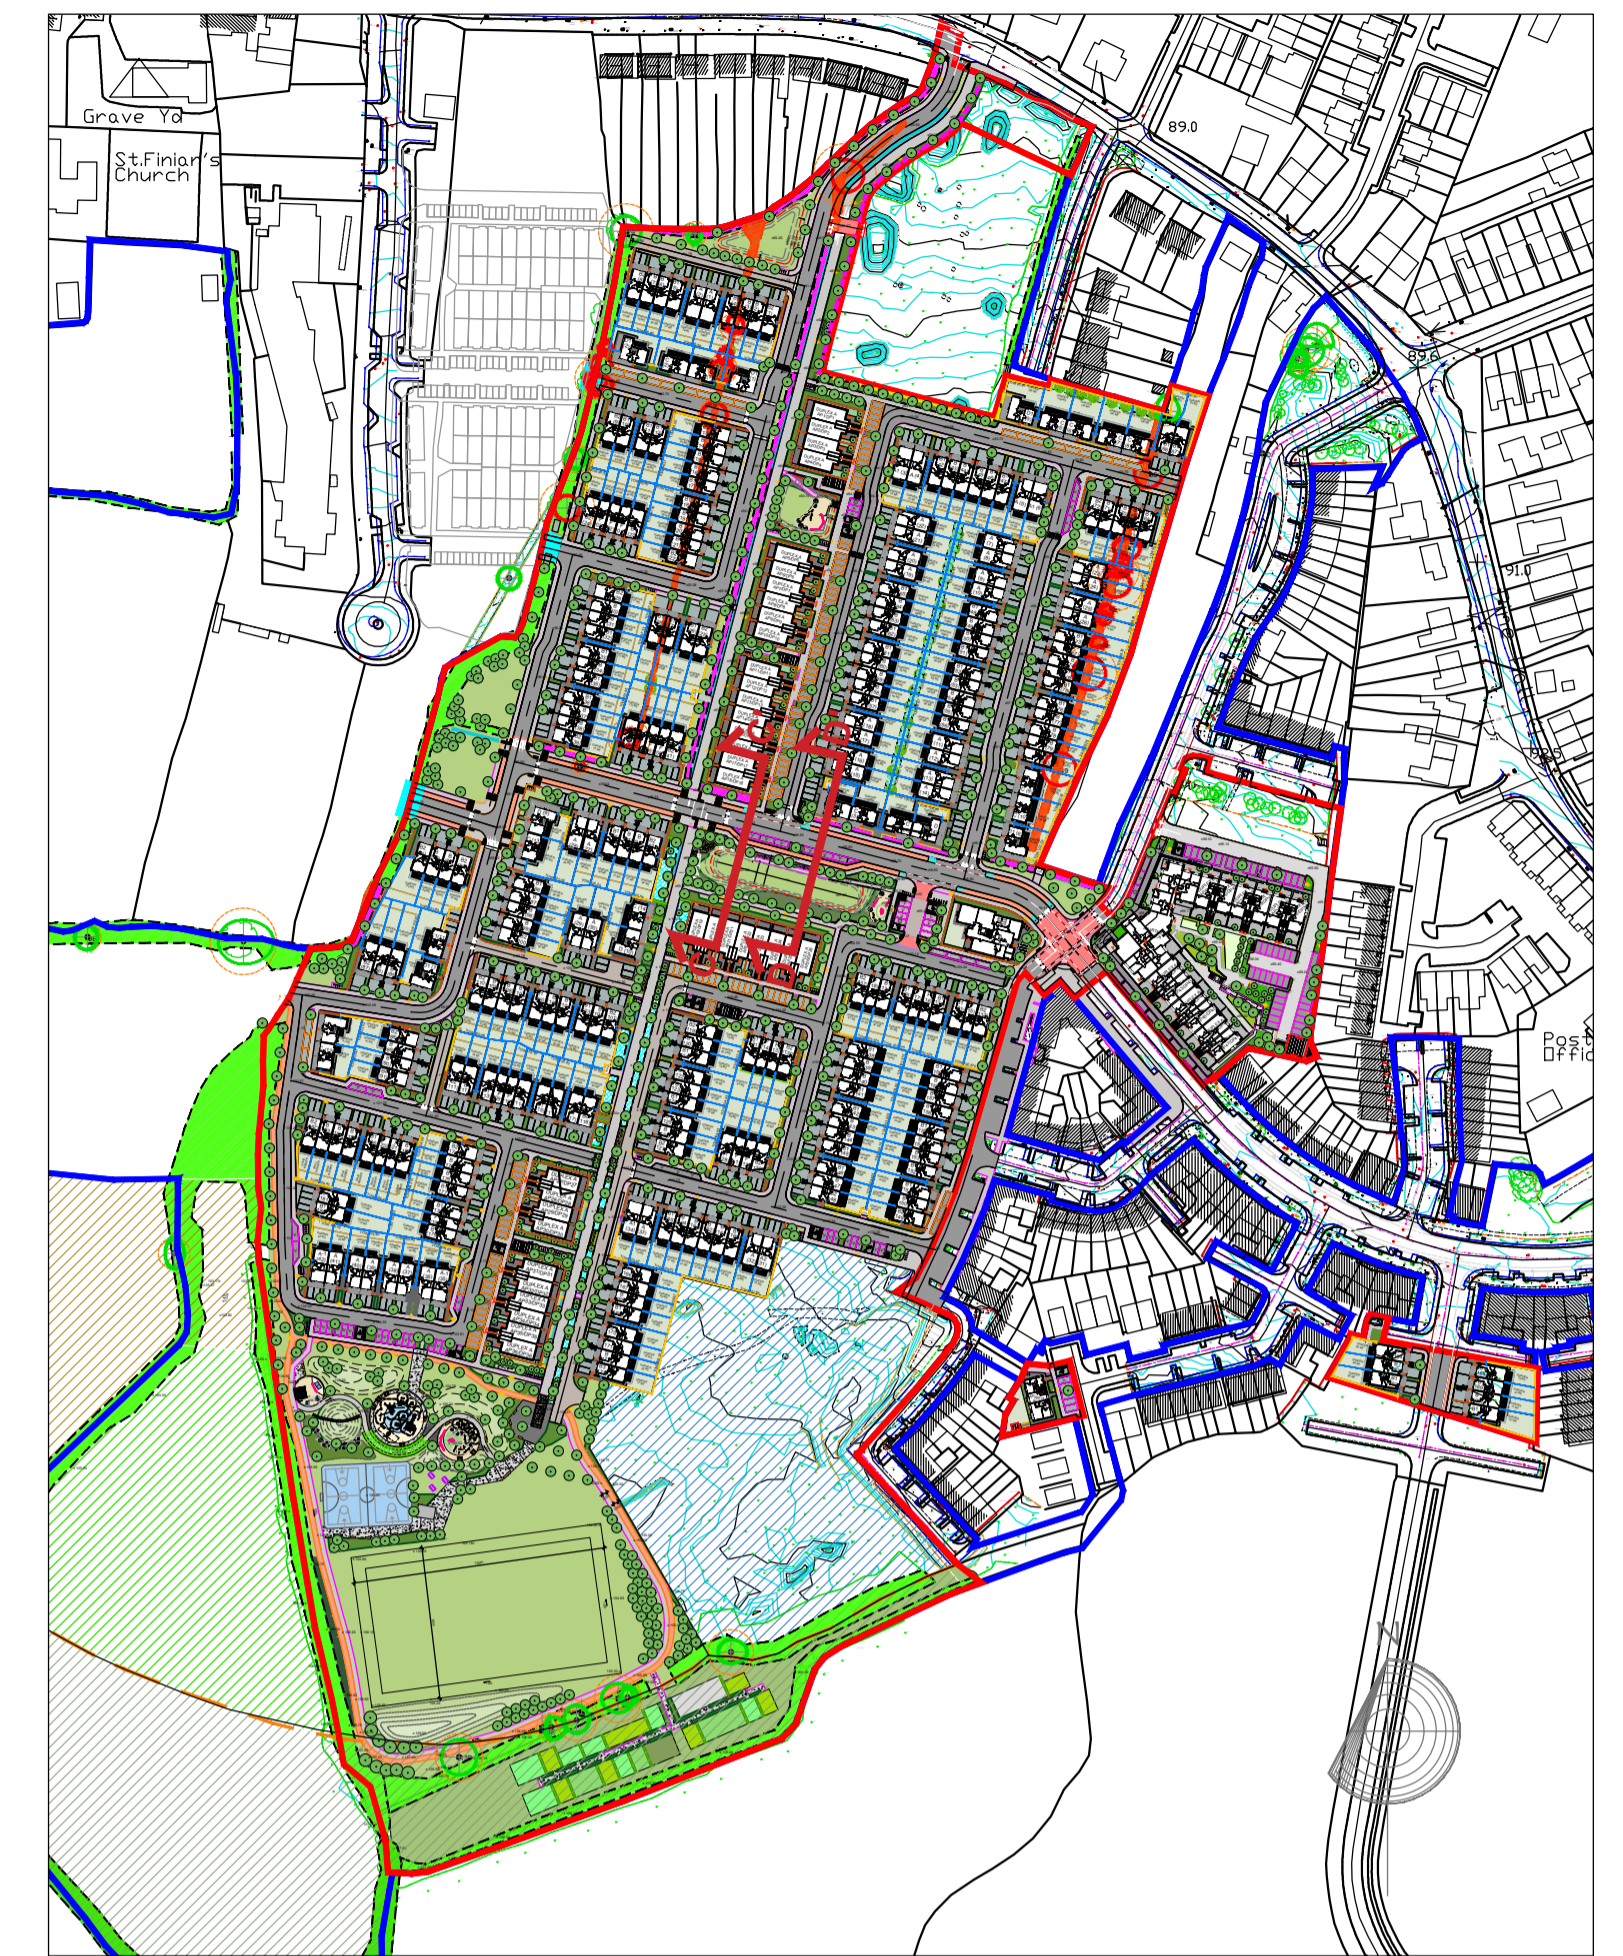

Key Plan - Not to Scale

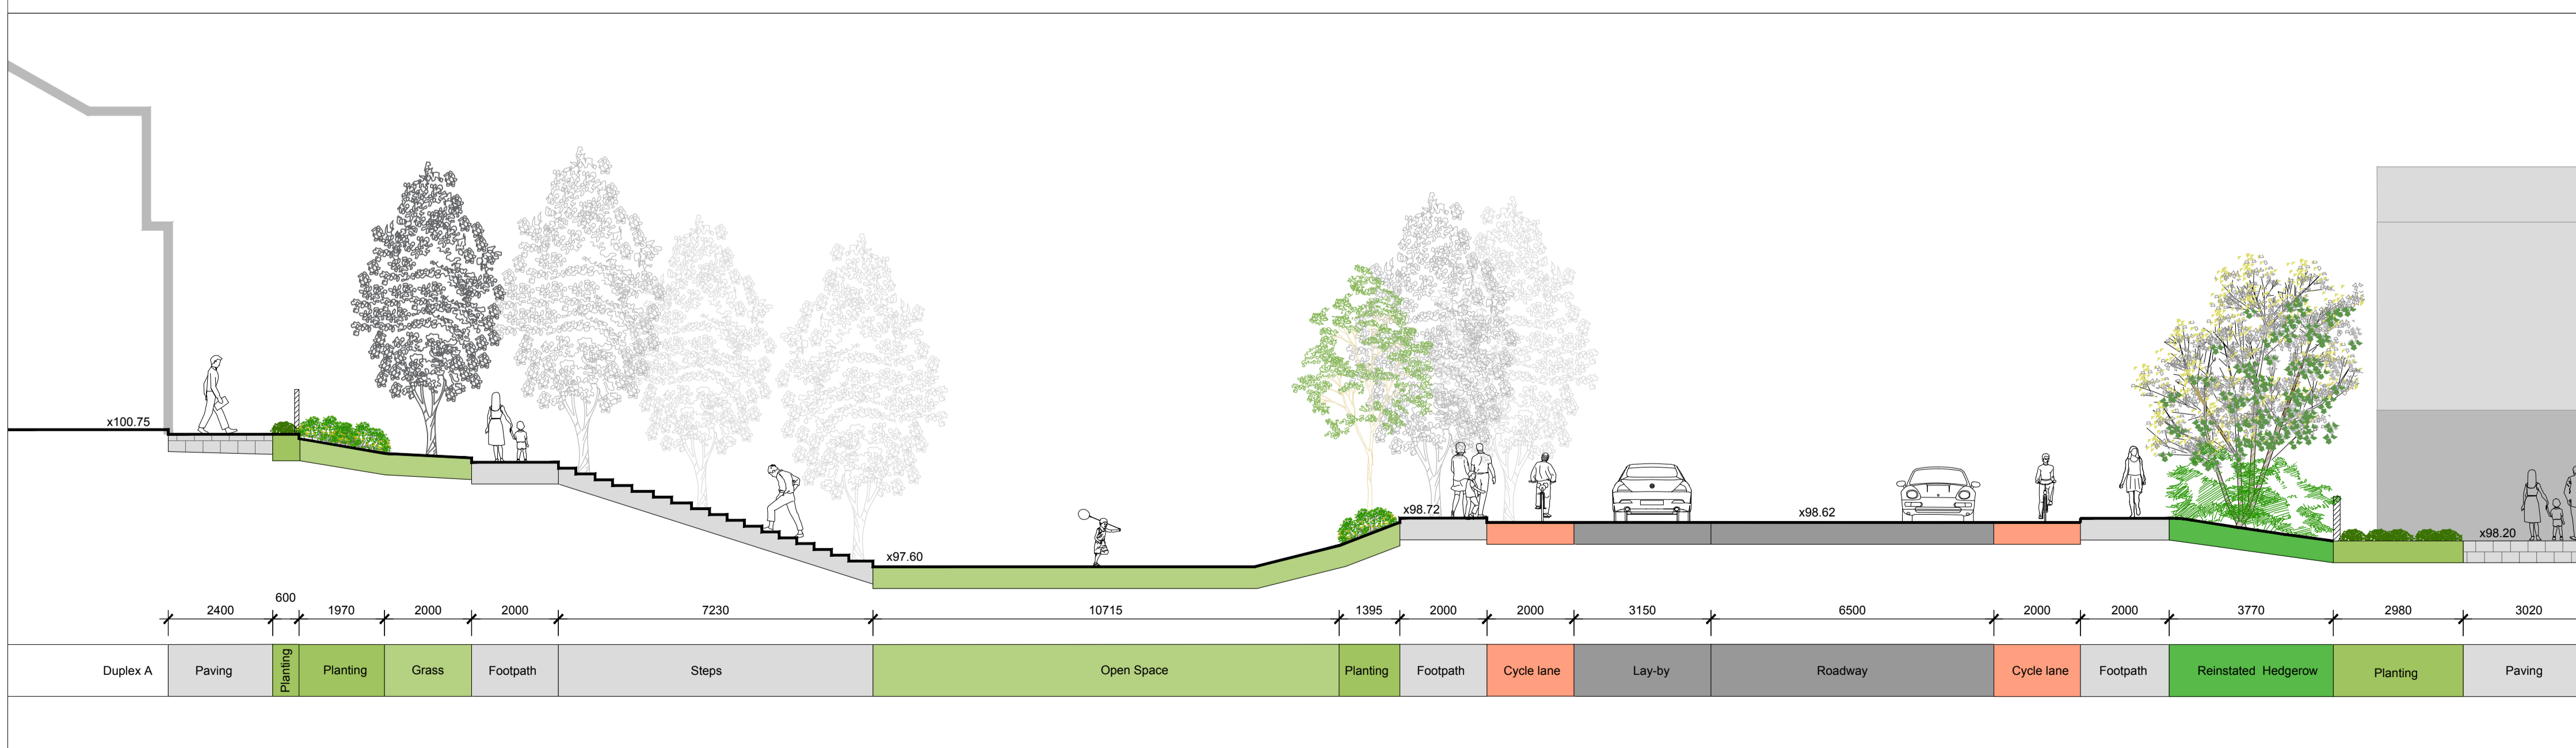

Section CC' - Scale 1/100

- NOTES:
1. This drawing is intended to show landscape architectural proposals only. Please refer to Architect's and Engineer's drawings for relevant details of buildings, structures, roads, parking, etc.
  2. The copyright of this drawing is vested with Murray & Associates. This drawing may not be copied or reproduced without written consent.
  3. All materials referred to on this drawing - including plant species - are indicative and subject to change following detailed site investigation. Significant changes, if any are required, will be referred to the relevant authority for agreement.
  4. This drawing is not suitable for use for construction purposes.
  5. Discrepancies to be referred to Murray & Associates for clarification.

Rev	Date	Revision	Drawn	Checked
IFP	29-08-19	Issue for Planning	MT	JB

**murray & associates**  
landscape architecture

**Project Title:** Newcastle Residential development

**Client:** Cairn Homes PLC

**Sheet Title:** Sections

**Sheet No.:** 1723\_PL\_S\_02

**Project Architect:** MOLA

**Scale:** 1/100 @ A1

**Date:** 29-08-19

**Revision:**

IFP

Copyright MURRAY and Associates, 2019