



**Strictly Private & Confidential**

**Ref: SC/123 - HL**

The Secretary  
An Bord Pleanála  
Marlborough Street  
Dublin 1

**19<sup>th</sup> July 2019**

Dear Sir or Madam,

**Re: Cairn Homes Properties Limited, Strategic Housing Development Application to An Bord Pleanala.**

I hereby consent to the inclusion of lands within our ownership (shown shaded in red on the enclosed map) as part of a planning application for Strategic Housing Development, by Cairn Homes Properties Limited, for a new residential development at Main Street, Newcastle, Co. Dublin.

Yours sincerely,  
For and on behalf of  
**Maplewood Developments**  
(In Voluntary Liquidation)

**Simon Coyle**  
**Liquidator**

MAZARS IN IRELAND (INCORPORATING O'CONNOR & ASSOCIATES) IS A PARTNERSHIP AND IS REGISTERED TO CARRY ON AUDIT WORK AND AUTHORISED TO CARRY ON INVESTMENT BUSINESS BY THE INSTITUTE OF CHARTERED ACCOUNTANTS IN IRELAND.

PARTNERS: MARK KENNEDY (MANAGING PARTNER) BERNARD BARRON JOHN BOWE ACMA LORCAN COLCLOUGH MAIRÉAD DIVILLY  
TOMMY DOHERTY PATRICK GORRY FRANK GREENE CTA ROB HAMILL CORMAC KELLEHER HILARY LARKIN GRAHAM LOVE PHD  
PAT MAGNER CPA RICHARD MAGUIRE LIAM MCKENNA MBS DERA MCLOUGHLIN PAUL MEE AEDIN MORKAN CORNÉ MOUTON  
MARK MULCAHY ALAN MURRAY FCCA TOM O'BRIEN EMER O'RIORDAN FCCA AUSTIN SAMMON MICHAEL TUOHY GERRY VAHEY

CONSULTANTS: JOE CARR TOM CAULFIELD SIMON COYLE NOEL CUNNINGHAM EUGENE MCMAHON BRIAN P. MURPHY BRENDAN WATERS

**Please insert footer here...**

HARCOURT CENTRE, BLOCK 3, HARCOURT ROAD, DUBLIN 2, IRELAND.  
TEL: +353 (0)1 449 4400

MAYORALTY HOUSE, FLOOD STREET, GALWAY, IRELAND.  
TEL: +353 (0)91 570100


98 HENRY STREET, LIMERICK, IRELAND.  
TEL: +353 (0)61 319955

WWW.MAZARS.IE

MAZARS IN IRELAND IS A MEMBER FIRM OF MAZARS, AN INTERNATIONAL ADVISORY AND ACCOUNTING GROUP

VAT NO. IE 9526808M

**Praxity**  
MEMBER  
GLOBAL ALLIANCE OF  
INDEPENDENT FIRMS

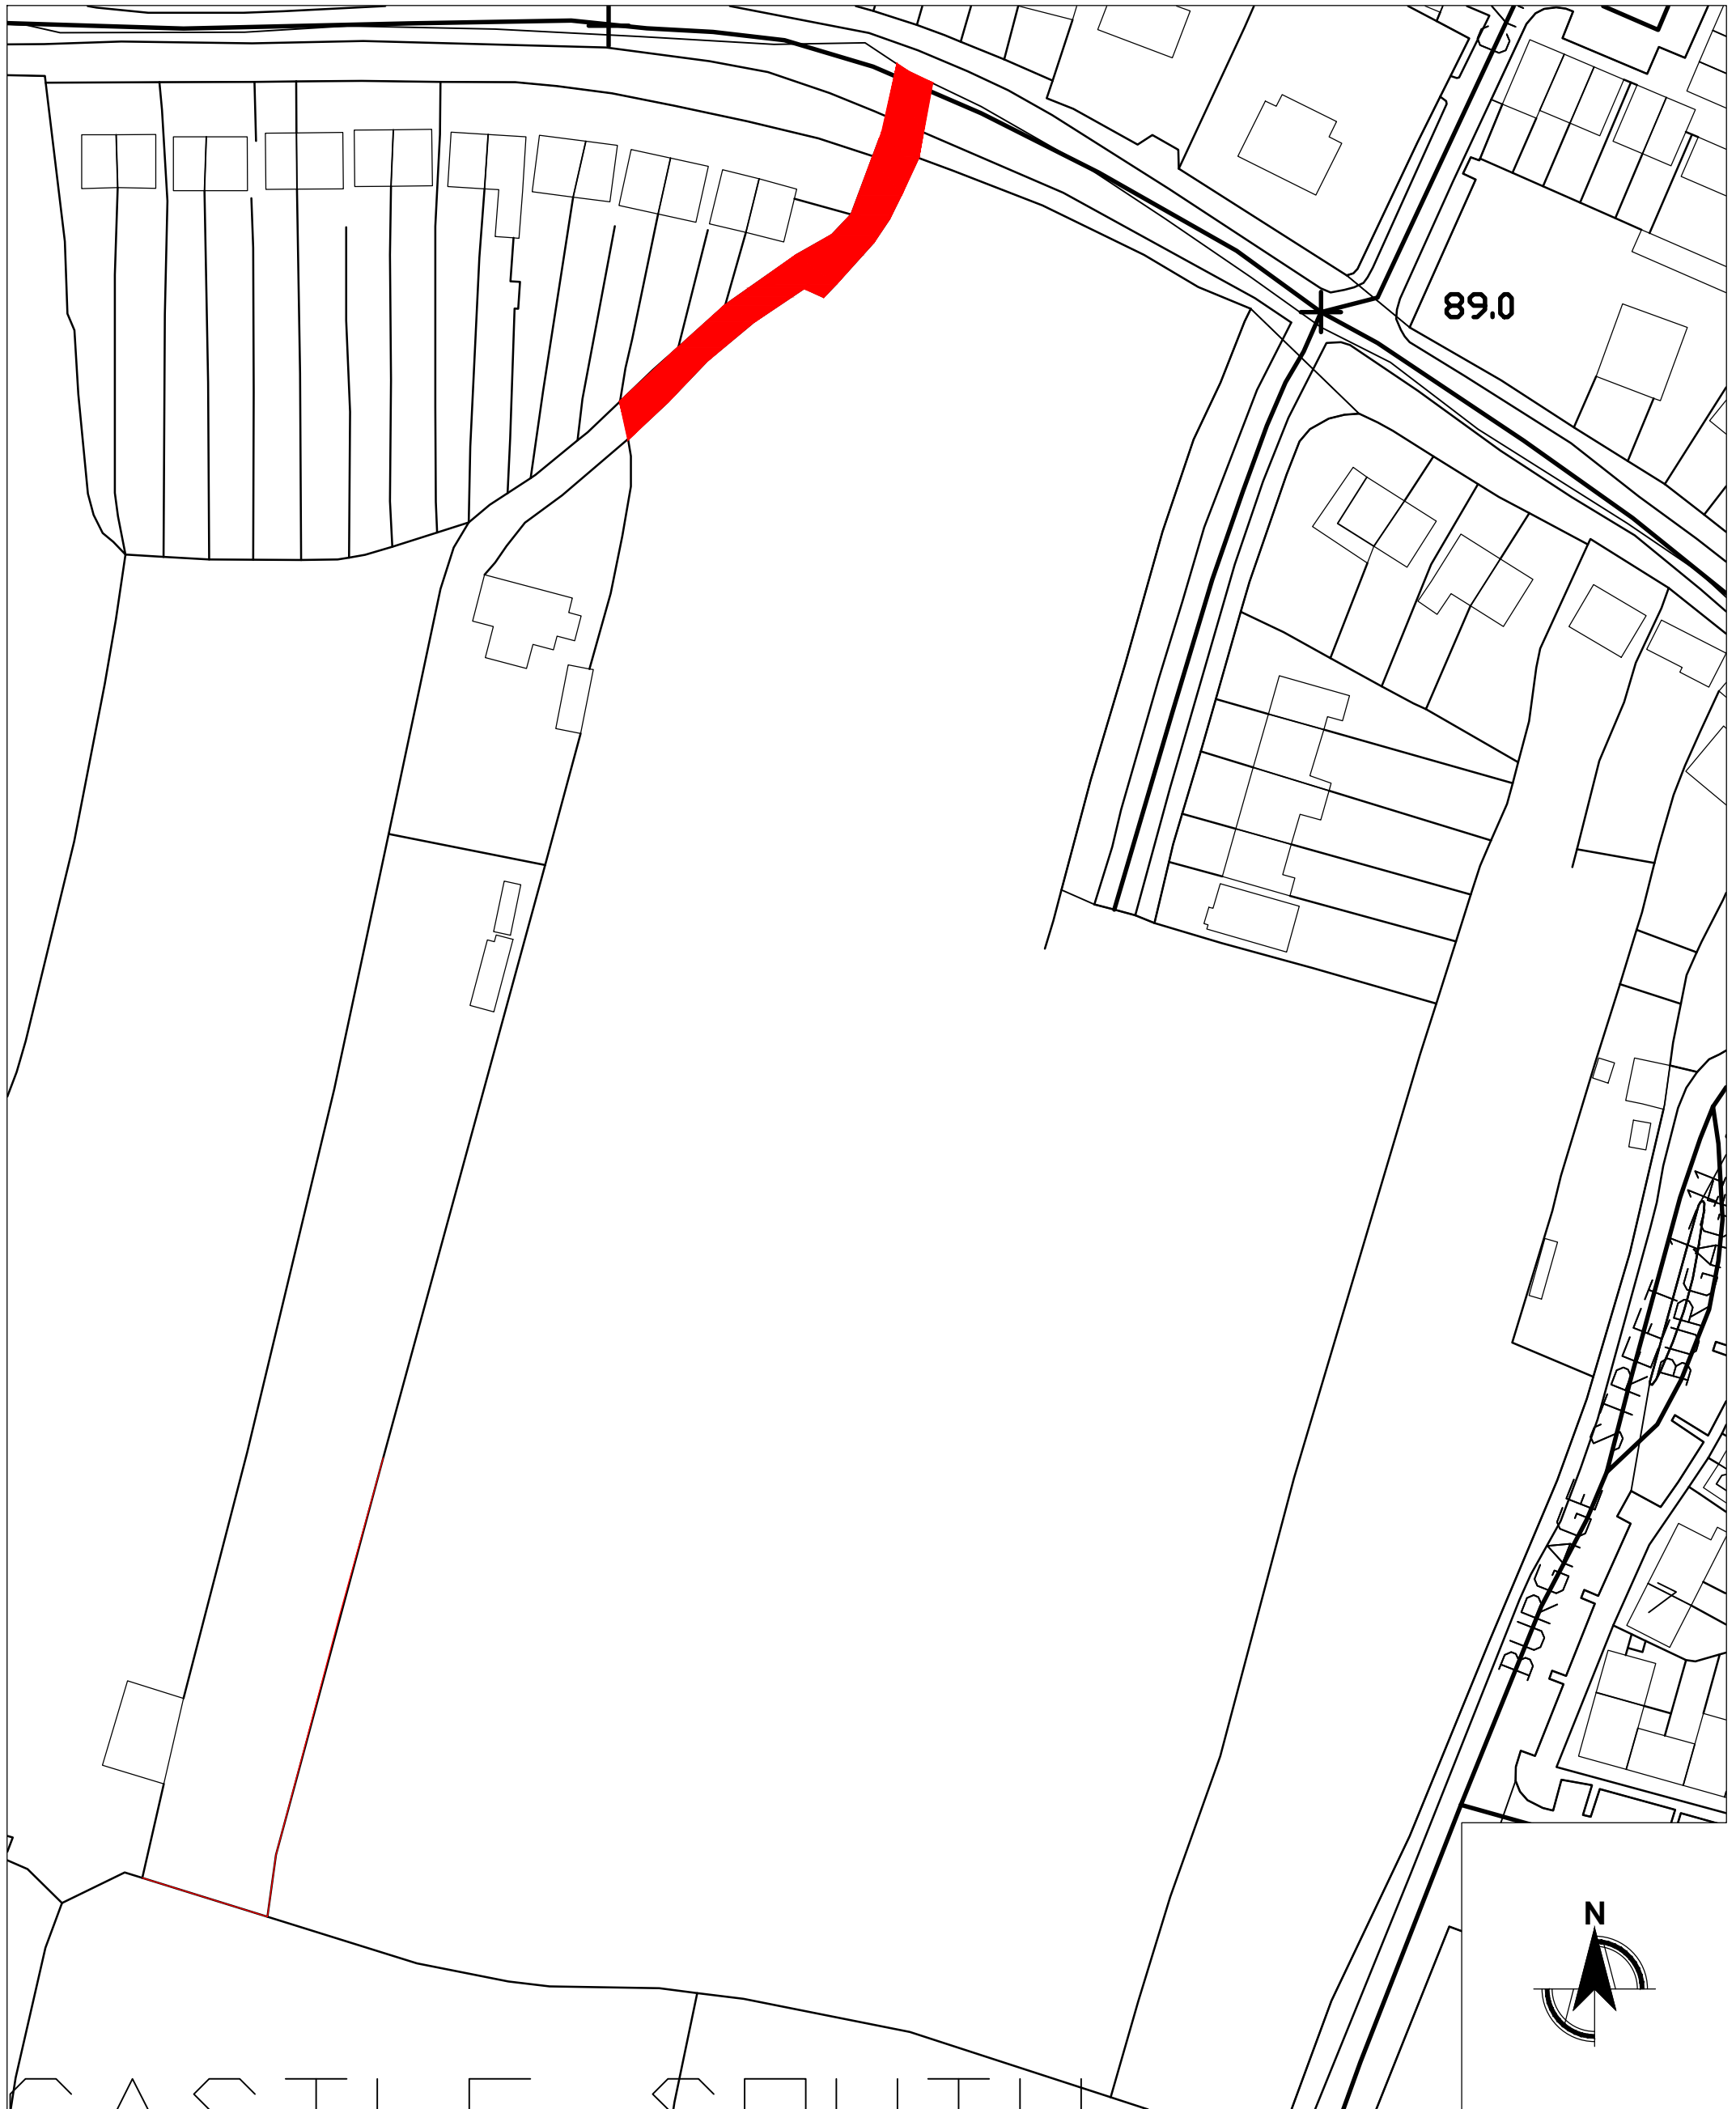

Rev:	Date:	Description:	By:
01	20.08.2019	ISSUED	NN


Drawing Status: \_\_\_\_\_

## LEGAL

Client:	CAIRN PLC		
	7 Grand Canal, Grand Canal Street Lower, Dublin 2		
Project:	Newcastle South		
Drawing:	Mazars Lands		
Date:	Scale:	Int. Job No:	
20/08/2019	1000@A3	18001	
Drawing No.:	Stage:	Revision:	
NCS - MA - 01 - XX - DR - A - L - 010	2	01	

**MOLA**  
Architecture

2 Donnybrook Road  
Donnybrook  
Dublin D04 NN50  
Ireland

Telephone +353 1 218 3900  
www.mola.ie

Notes  
Do not scale. Use figured dimensions only.  
This drawing is to be read in conjunction with all relevant specifications and drawings.  
All dimensions to be checked on site.  
In the event of any discrepancies between drawings, the contractor is to inform the Architect immediately.

© COPYRIGHT This drawing or design may not be reproduced without permission