


Section DD

Sections CC & DD

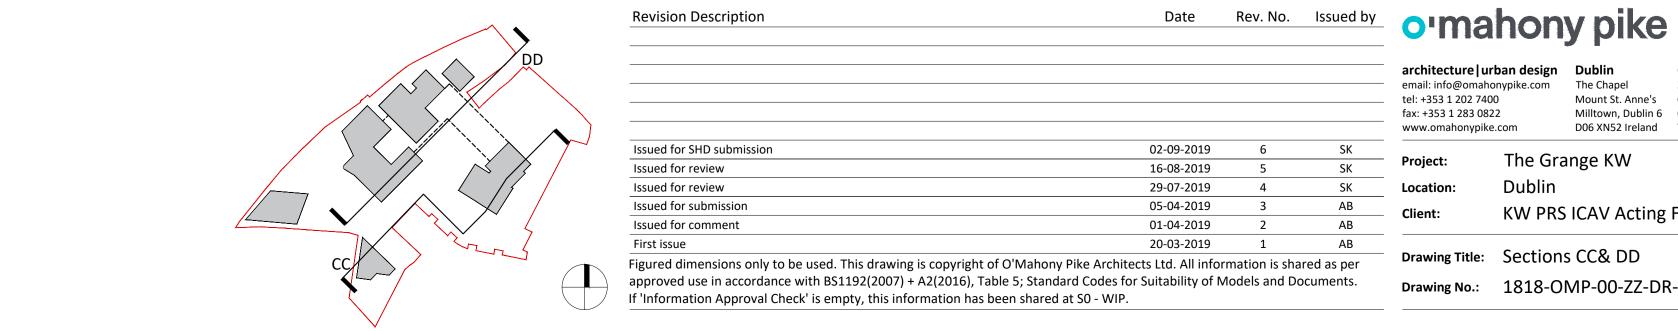

Project No.: 1818

Project Lead: CK

Drawn By: SV

KW PRS ICAV Acting For And On Behalf Of Its Sub-fund KW PRS Fund 10

architecture | urban design Dublin

Drawing Title: Sections CC& DD

The Chapel

The Grange KW

Drawing No.: 1818-OMP-00-ZZ-DR-A-XX-31001

Mount St. Anne's Cork City

Milltown, Dublin 6 Co. Cork
D06 XN52 Ireland T12 R2RV Ireland Purpose: S4

email: info@omahonypike.com

tel: +353 1 202 7400

fax: +353 1 283 0822 www.omahonypike.com Scale @ A1: 1:200

Current Rev.: 6

Model No.: 1818-OMP-00-ZZ-DR-A-XX-31000

Date Printed: 02-09-2019