




Elevation AA

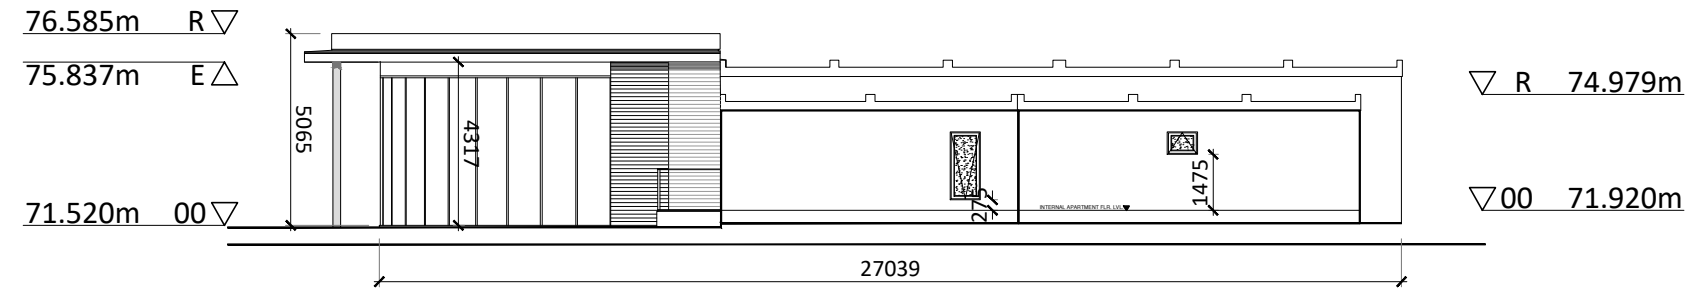

Elevation BB

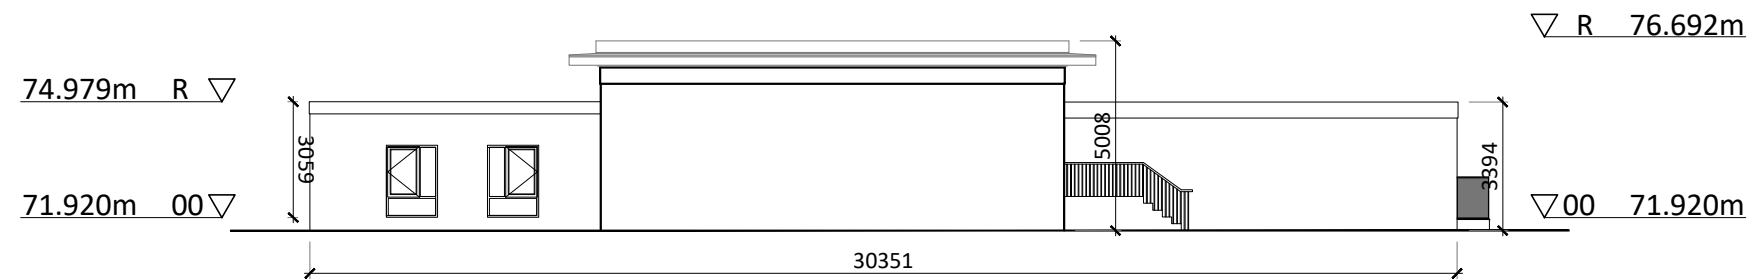


Elevation CC

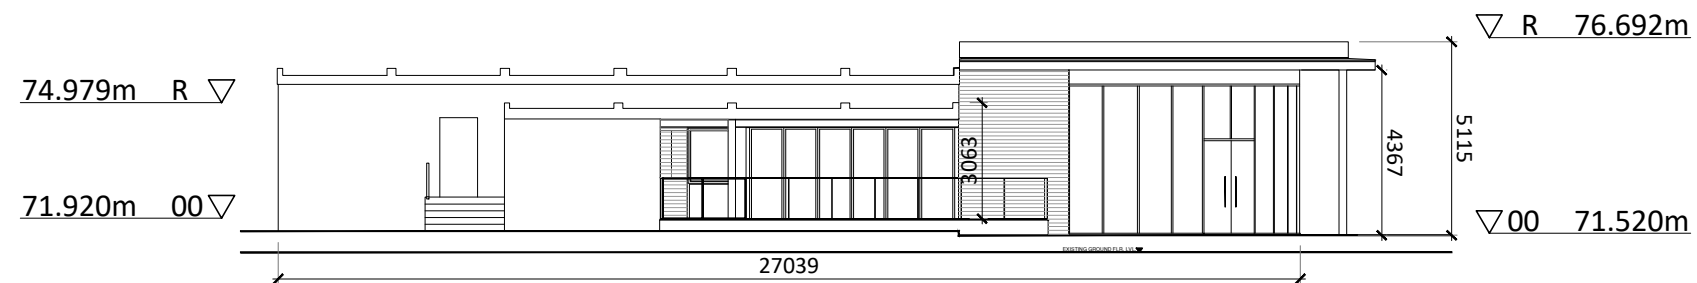

Elevation DD

Existing elevations - The Grange Select Marketing Suite

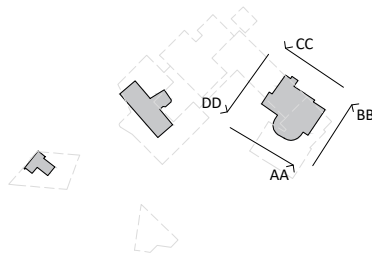

Revision Description	Date	Rev. No.	Issued by
Issued for SHD submission	02-09-2019	5	SV
Issued for review	16-08-2019	4	SK
Issued for review	29-07-2019	3	SK
Issued for submission	05-04-2019	2	AB
First Issue	20-03-2019	1	AB

Figured dimensions only to be used. This drawing is copyright of O'Mahony Pike Architects Ltd. All information is shared as per approved use in accordance with BS1192(2007) + A2(2016), Table 5; Standard Codes for Suitability of Models and Documents. If 'Information Approval Check' is empty, this information has been shared at S0 - WIP.

**omahony pike**

architecture|urban design  
 email: info@omahonypike.com  
 tel: +353 1 202 7400  
 fax: +353 1 283 0822  
 www.omahonypike.com

**Dublin**  
 The Chapel  
 Mount St. Anne's  
 Milltown, Dublin 6  
 D06 XN52 Ireland

**Cork**  
 26 South Mall  
 Cork City  
 Co. Cork  
 T12 R2RV Ireland

**Project No.:** 1818  
**Project Lead:** CK  
**Drawn By:** AB  
**Model No.:** 1818-OMP-EX00-ZZ-DR-A-XX-21001  
**Purpose:** S4  
**Scale @ A3:** 1:200  
**Date Printed:** 02-09-2019  
**Current Rev.:** 5

**Project:** The Grange KW  
**Location:** Dublin  
**Client:** KW PRS ICAV Acting For And On Behalf Of Its Sub-fund KW PRS Fund 10

**Drawing Title:** Existing Elevations - The Grange Select Marketing Suite  
**Drawing No.:** 1818-OMP-EX00-ZZ-DR-A-XX-21001  
 Suitability - Checked By - Date