




**Elevation AA** 

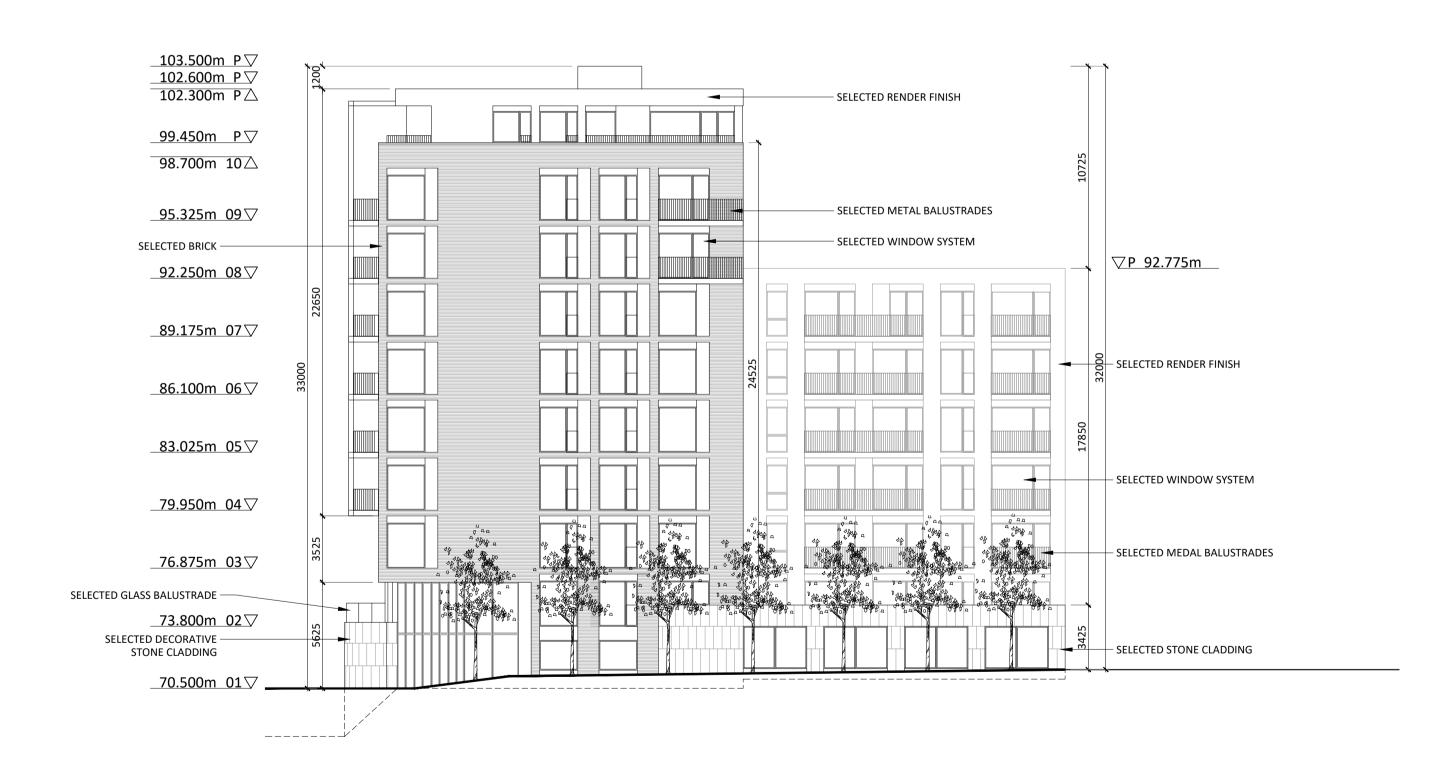

Elevation CC

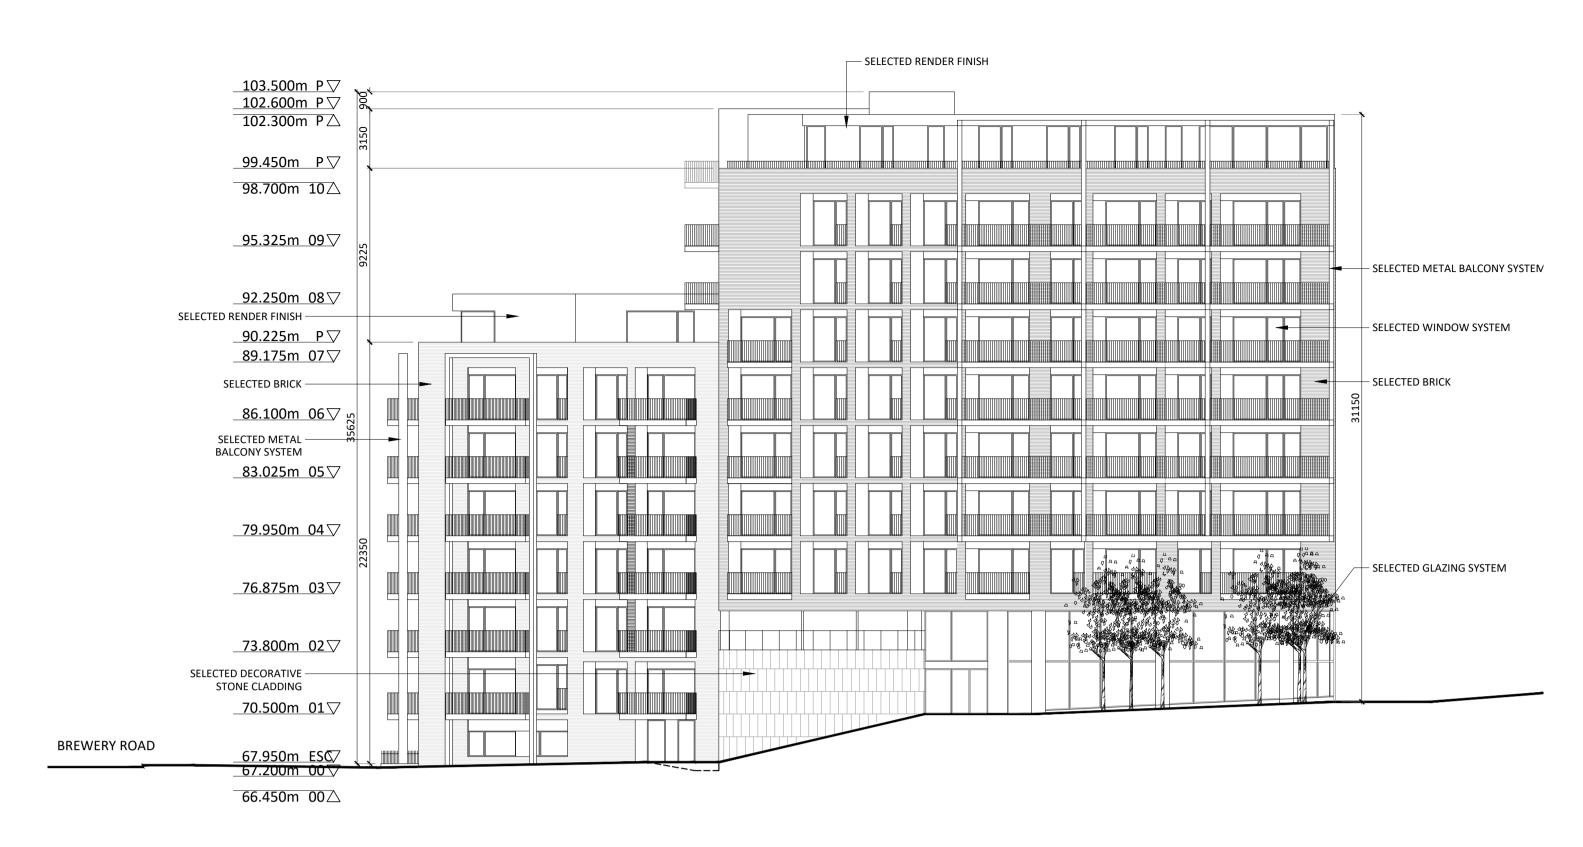

**Elevation BB** 

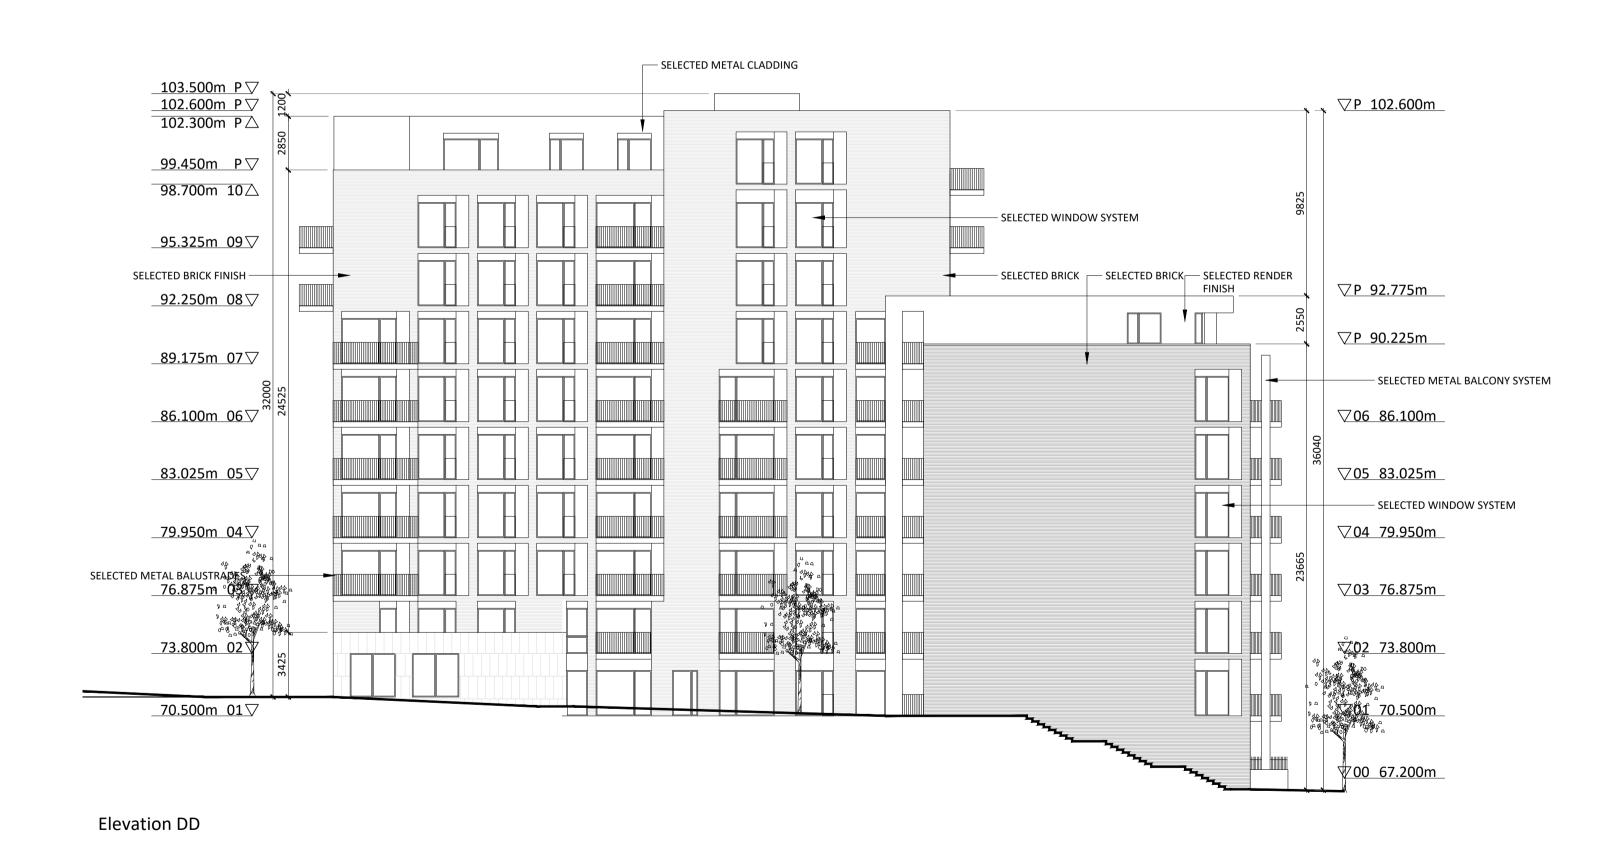

Revision Description

Date Rev. No. Issued by

Issued for SHD submission

Date Rev. No. Issued by

Date Rev. Da

	o·mahony pike			Project No.: Project Lead:	1818 CK	Scale @ A1: Date Printed:	1:200 02-09-2019
-	architecture   urban design	Dublin	Cork	Drawn By:	SK	<b>Current Rev.:</b>	5
	email: info@omahonypike.com tel: +353 1 202 7400	The Chapel Mount St. Anne's	26 South Mall Cork City	Model No.:	1818-OMP-H0-ZZ-DR-A-XX-21000		
	fax: +353 1 283 0822 www.omahonypike.com	Milltown, Dublin 6 D06 XN52 Ireland	Co. Cork T12 R2RV Ireland	Purpose:	S4		

Project: The Grange KW

Client: KW PRS ICAV Acting For And On Behalf Of Its Sub-fund KW PRS Fund 10

Drawing Title: Block H Elevations

Drawing No.: 1818-OMP-H0-ZZ-DR-A-XX-21000