


**Elevation AA** 

Block J Elevations

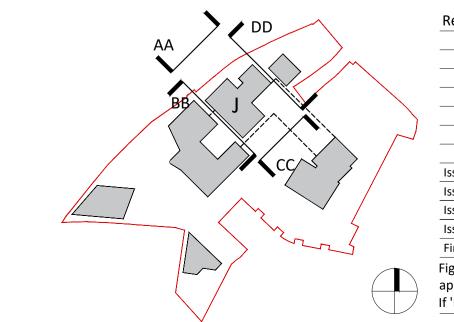


Elevation CC



SELECTED RENDER FINISH \_100.425mP ▽ \_99.225m P ▽ \_96.375m P ▽ 95.625m 09△ \_92.250m\_08▽ SELECTED METAL BALCONY -SELECTED METAL
BALCONY SYSTEM \_89.175m 07▽ BALCONY SYSTEM SELECTED WINDOW -SELECTED WINDOW 86.100m 06 ▽ SELECTED BRICK -CLADDING \_83.025m 05▽ \_79.950m 04 ▽ \_76.875m 03 ▽ \_73.800m 02 ▽ \_\_\_\_\_ \_70.500m 01▽

Elevation BB

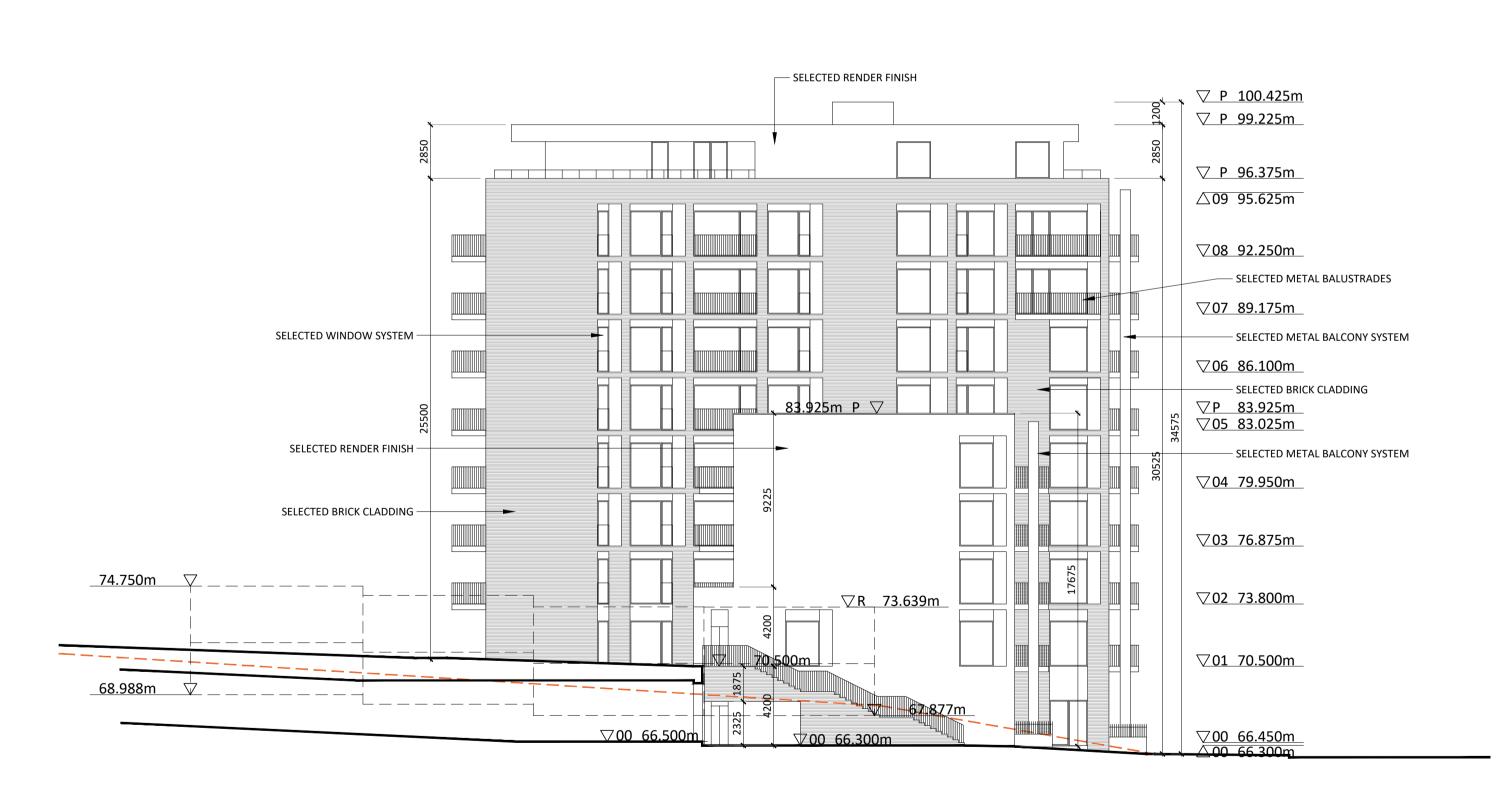

Elevation DD

Revision Description	Date	Rev. No.	Issued by
ssued for SHD submission	02-09-2019	5	SK
ssued for review	16-08-2019	4	SK
ssued for review	29-07-2019	3	SK
ssued for submission	05-04-2019	2	AB
First Issue	20-03-2019	1	AB

o·mahony pike			Project No.: Project Lead:	1818 CK	Scale @ A1: Date Printed:	1:200 02-09-2019	
	architecture   urban design email: info@omahonypike.com	<b>Dublin</b> The Chapel	Cork 26 South Mall	Drawn By:	СВ	Current Rev.:	5
	tel: +353 1 202 7400 fax: +353 1 283 0822	Mount St. Anne's Milltown, Dublin 6	Cork City Co. Cork	Model No.:	1818-OMP-J0-Z	Z-DR-A-XX-21	000
	www.omahonypike.com	D06 XN52 Ireland	T12 R2RV Ireland	Purpose:	S4		

Project: The Grange KW

Client: KW PRS ICAV Acting For And On Behalf Of Its Sub-fund KW PRS Fund 10

Drawing Title: Block J Elevations

Drawing No.: 1818-OMP-J0-ZZ-DR-A-XX-21000