


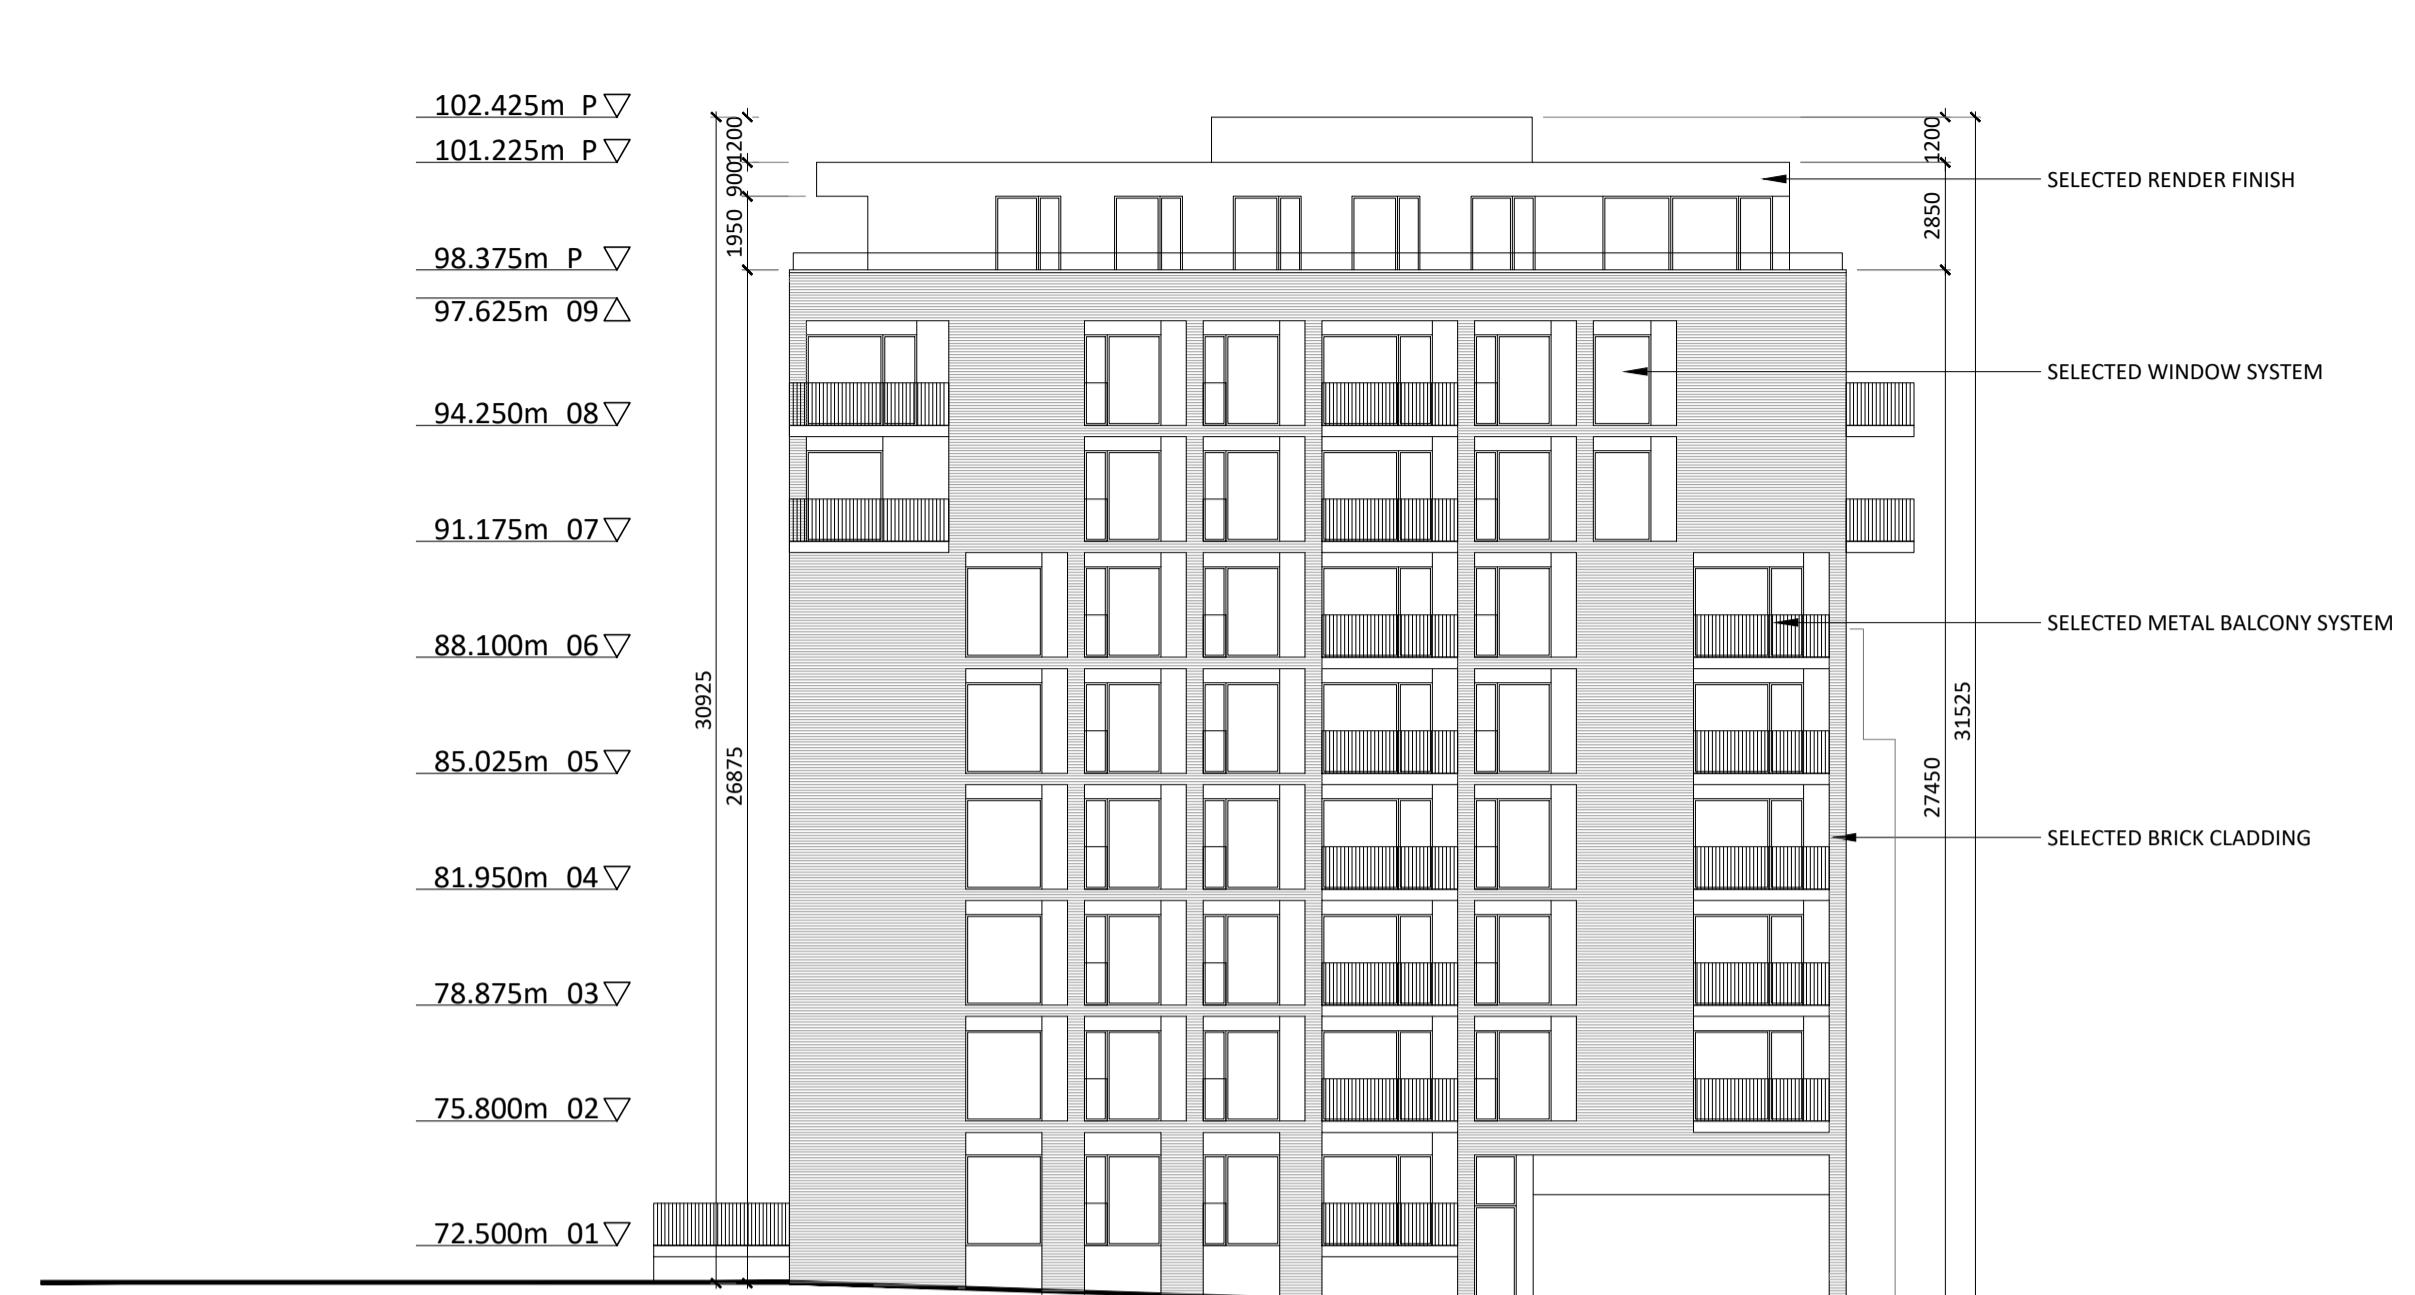

Elevation AA



Elevation BB




Elevation CC



Elevation DD

Block M Elevations

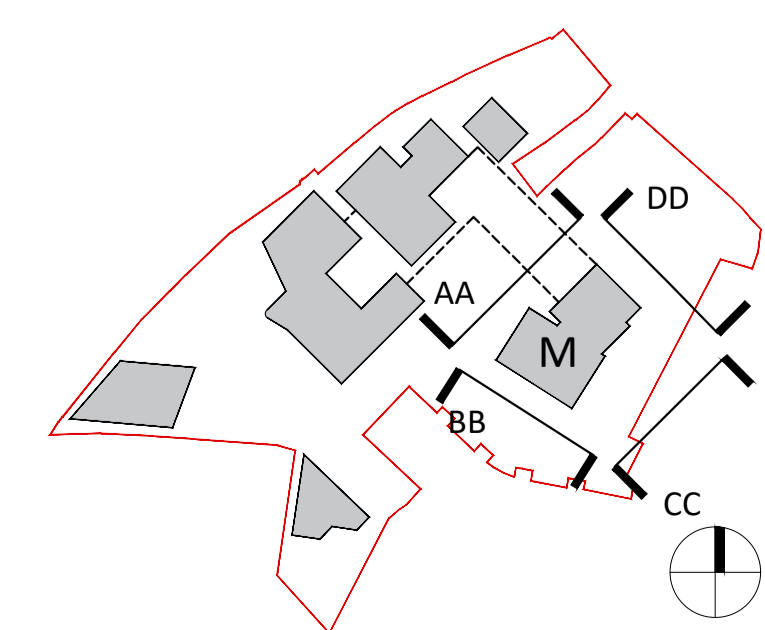

Revision Description	Date	Rev. No.	Issued by
Issued for SHD submission	02-09-2019	5	SK
Issued for review	16-08-2019	4	SK
Issued for review	29-07-2019	3	SK
Issued for submission	05-04-2019	2	AB
First Issue	20-03-2019	1	AB

Figure dimensions only to be used. This drawing is copyright of O'Mahony Pike Architects Ltd. All information is shared as per approved use in accordance with BS1192(2007) + A2(2016), Table 5; Standard Codes for Suitability of Models and Documents. If 'Information Approval Check' is empty, this information has been shared at SO - WIP.

omahony pike

architecture | urban design | Dublin | Cork
 email: info@omahonypike.com | The Chapel | 26 South Mall
 tel: +353 1 202 7400 | Mount St. Anne's | Cork City
 fax: +353 1 283 0822 | Milltown, Dublin 6 | Co. Cork
 www.omahonypike.com | D06 XNS2 Ireland | T12 R2RV Ireland

Project: The Grange KW
Location: Dublin
Client: KW PRS ICAV Acting For And On Behalf Of Its Sub-fund KW PRS Fund 10

Project No.: 1818
Project Lead: CK
Drawn By: CB
Model No.: 1818-OMP-M0-ZZ-DR-A-XX-21000
Purpose: S4

Scale @ A1: 1:200
Date Printed: 02-09-2019
Current Rev.: 5

Drawing Title: Block M Elevations
Drawing No.: 1818-OMP-M0-ZZ-DR-A-XX-21000

Suitability - Checked By: