




SITE LOCATION PLAN

NOTES:


1. DO NOT SCALE. USE FIGURED DIMENSIONS ONLY.
2. THIS DRAWING IS TO BE READ IN CONJUNCTION WITH ALL OTHER RELEVANT ARCHITECTURAL AND ENGINEERING DRAWINGS.

LEGEND

— INDICATES PLANNING BOUNDARY

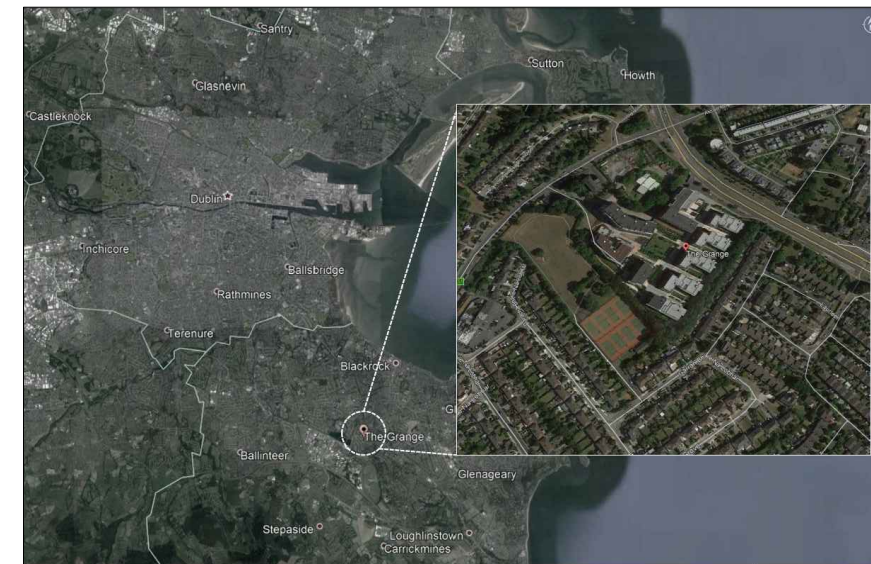

SITE LOCATION KEYPLAN

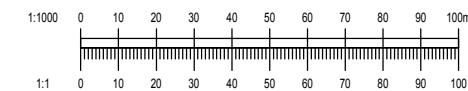

Ordnance Survey Ireland Licence No. EN 0006019
© Ordnance Survey Ireland/Government of Ireland.

REV.	DATE	AMENDMENT	DRN	APPD

STATUS **FOR PLANNING ONLY
NOT FOR CONSTRUCTION**

Waterman Moylan
Engineering Consultants
BLOCK S, EASTPOINT BUSINESS PARK, ALFIE BYRNE ROAD,
DUBLIN D03 H3F4 IRELAND. Tel: (01) 664 8900
Email: info@waterman-moylan.ie www.waterman-moylan.ie

CLIENT **KW PRS ICAY ACTING FOR AND ON
BEHALF OF ITS SUB-FUND KW PRS FUND 10**
ARCHITECT **O'MAHONY PIKE ARCHITECTS**

PROJECT **LANDS AT THE GRANGE,
BREWERY ROAD, STILLORGAN,
BLACKROCK,
CO. DUBLIN**

TITLE **SITE LOCATION PLAN**

DRAWN G.Byrne	DESIGNED EC	APPROVED JG	DATE AUG. '19
SCALE 1:1000	JOB NO. 18-093	DRG. NO. P010	REVISION

© 2017. This drawing is copyright. No part of this document may be re-produced or transmitted in any form or stored in any retrieval system of any nature without the written permission of the consulting engineer or copyright holder except as agreed for use on the project for which the document was originally issued.