

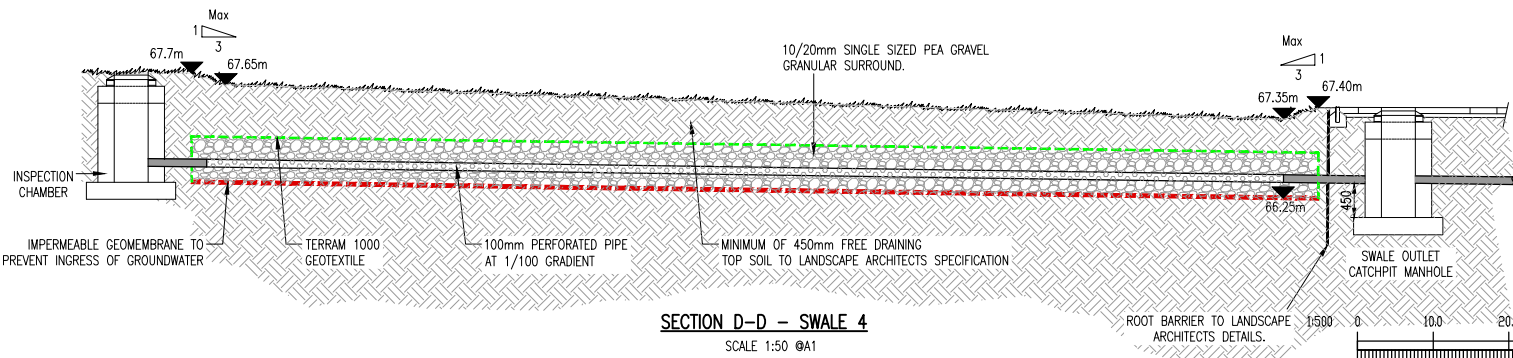
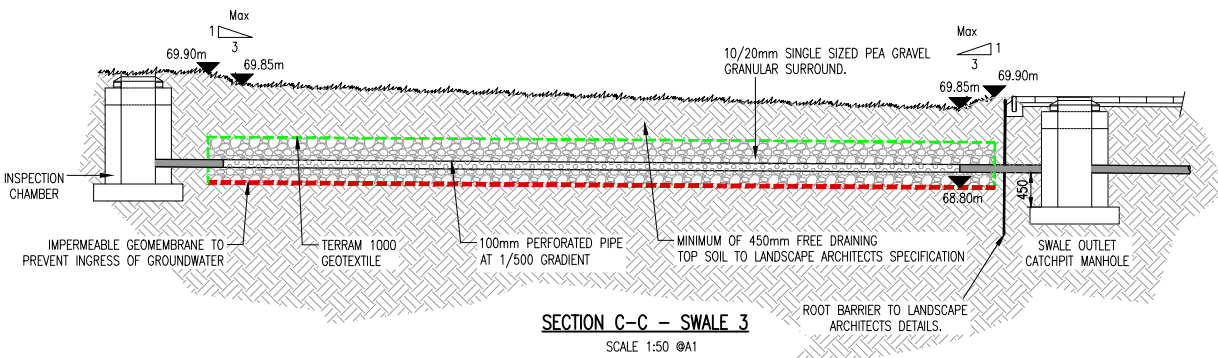


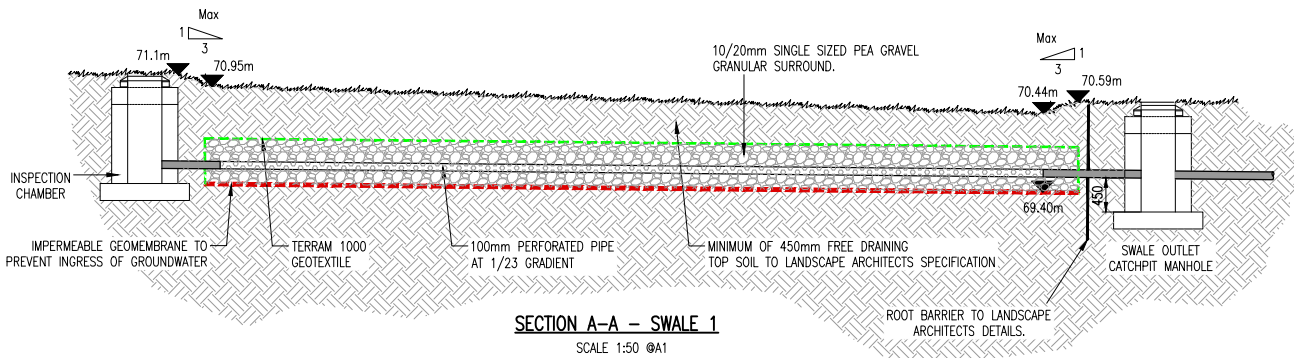


PLAN VIEW – PROPOSED SWALE LOCATIONS

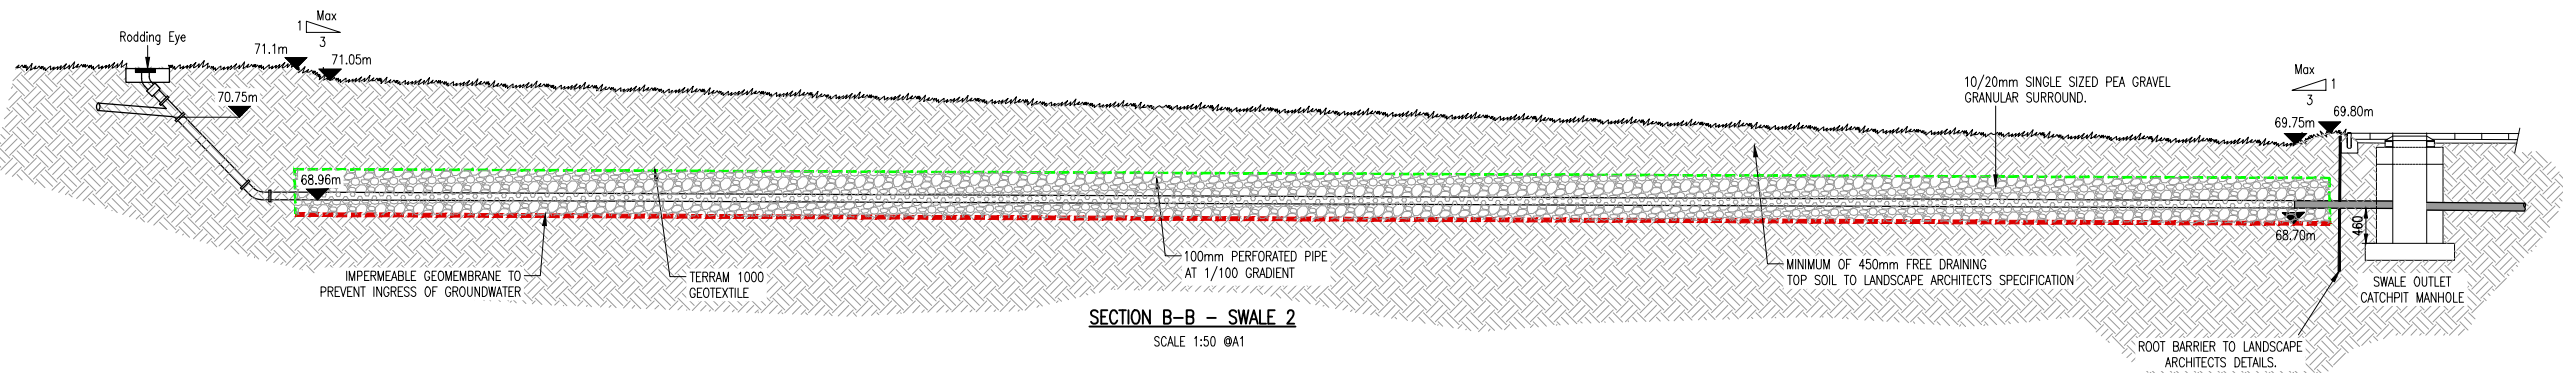


- NOTES:
1. DO NOT SCALE. USE FIGURED DIMENSIONS ONLY.
 2. THIS DRAWING IS TO BE READ IN CONJUNCTION WITH ALL OTHER RELEVANT ARCHITECTURAL AND ENGINEERING DRAWINGS.

LEGEND

 INDICATES PROPOSED SWALE

SUDS DETAIL
TYPICAL SECTION THROUGH PROPOSED SWALES
SCALE 1:25 @A1

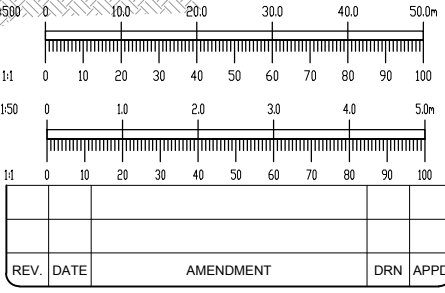

REV.	DATE	AMENDMENT	DRN	APPD

STATUS **FOR PLANNING ONLY
NOT FOR CONSTRUCTION**

Waterman Moylan
Engineering Consultants

BLOCK S, EASTPOINT BUSINESS PARK, ALFIE BYRNE ROAD,
DUBLIN D03 H3F4 IRELAND. Tel: (01) 664 8900
Email: info@waterman-moylan.ie www.waterman-moylan.ie

CLIENT	KW PRS ICAY ACTING FOR AND ON BEHALF OF ITS SUB-FUND KW PRS FUND 10		
ARCHITECT	O'MAHONY PIKE ARCHITECTS		
PROJECT	LANDS AT THE GRANGE, BREWERY ROAD, STILLORGAN, BLACKROCK, CO. DUBLIN.		
TITLE	SWALE DRAINAGE DETAILS		
DRAWN	DESIGNED	APPROVED	DATE
G.Byrne	EC	JG	AUG. '19
SCALE	JOB NO.	DRG. NO.	REVISION
1:500 @A1	18-093	P210	