




SECTION AA' 1:100

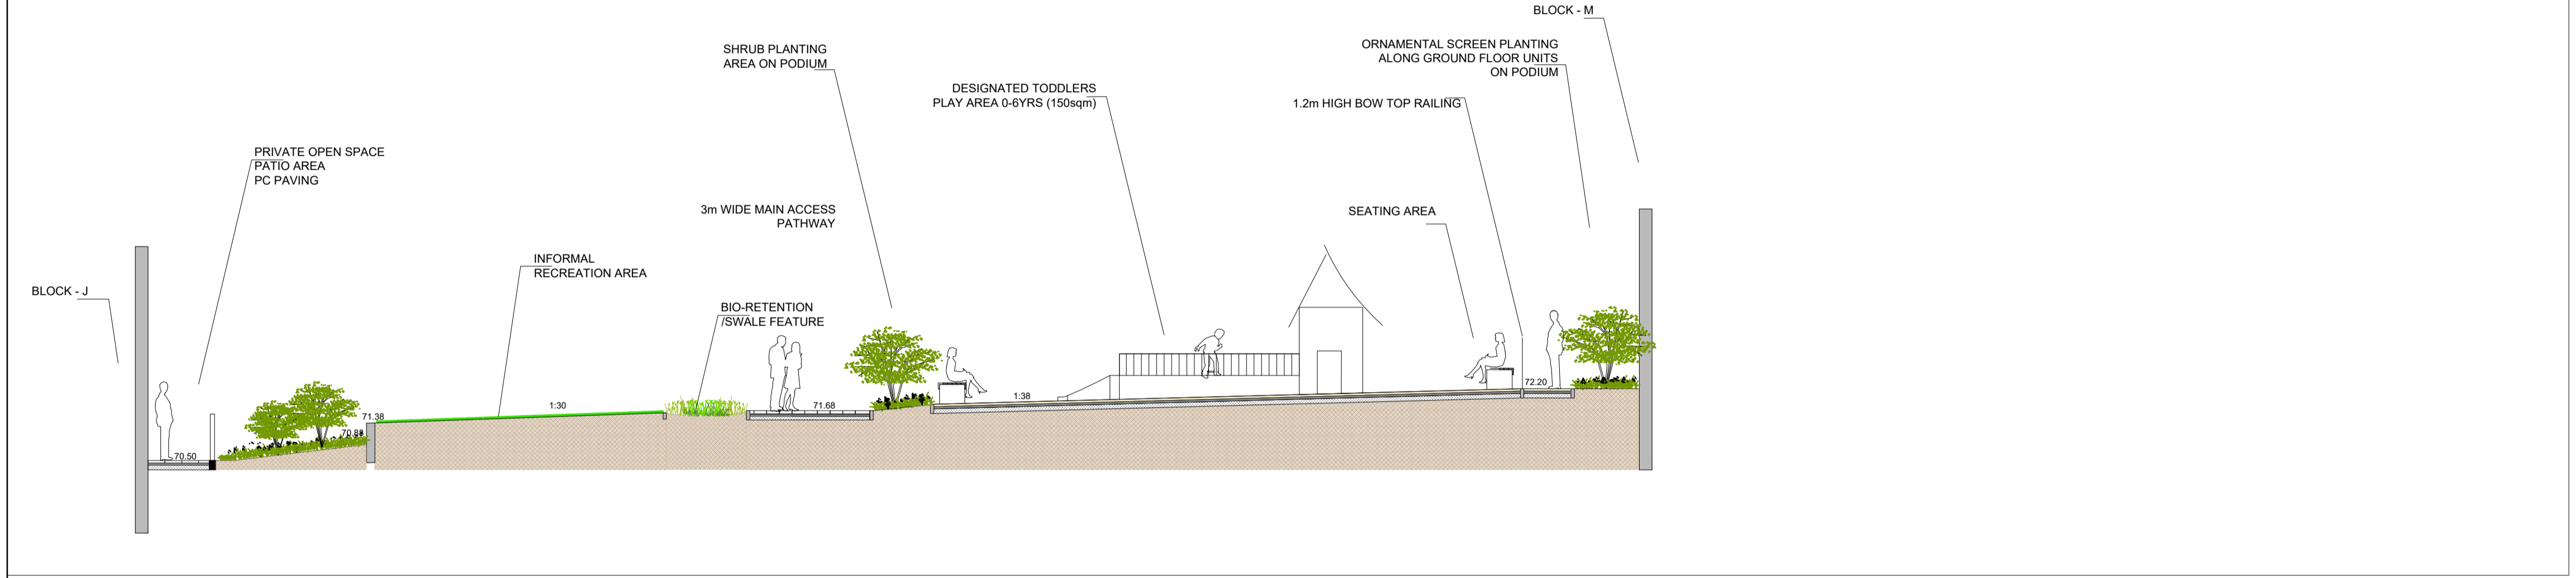

SECTION BB' 1:100

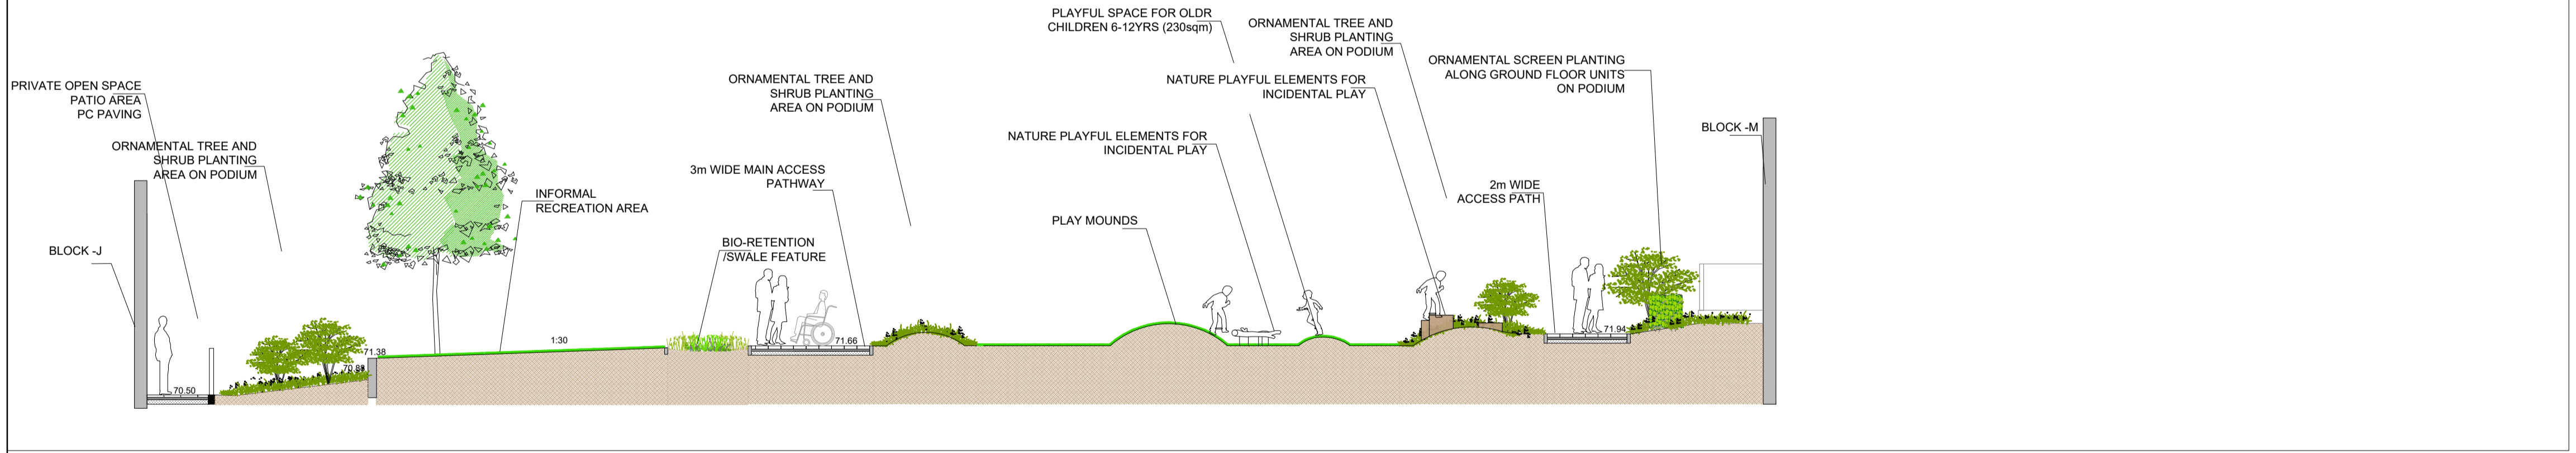

SECTION CC' 1:100

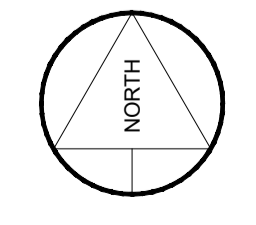

1:100 @ A1

MITCHELL + ASSOCIATES
 LANDSCAPE ARCHITECTURE URBAN DESIGN
 Unit 5, Woodpark, The Rise, Glasnevin, Dublin 9, Ireland t +353 1 454 5066 e info@mitchellassoc.net

PROJECT
 THE GRANGE PHASE 1 - STILLORGAN

CLIENT
 KW PRS ICAV acting for and on behalf of its sub-fund KW PRS Fund 10

JOB NO.
 LGRA032

DRAWING
 LANDSCAPE SECTIONS - CENTRAL OPEN SPACE

DRAWING NO.
 102

DRAWN BY VERONIKA KUNCLOVA	CHECKED AH	DATE 2019 08 15
STATUS: PLANNING	SCALE 1:100 @ A1	REVISION 00

NOTES:
 All dimensions are in millimeters unless otherwise stated and shall be checked and confirmed by the contractor on site. Any discrepancies shall be immediately reported to the landscape architects. Work to figured dimensions only. Do not scale from drawing. Do Not Scale. Use Figured Dimensions Only. Not for Construction Purposes unless Specifically Marked.

© THIS DRAWING IS COPYRIGHT OF MITCHELL + ASSOCIATES