

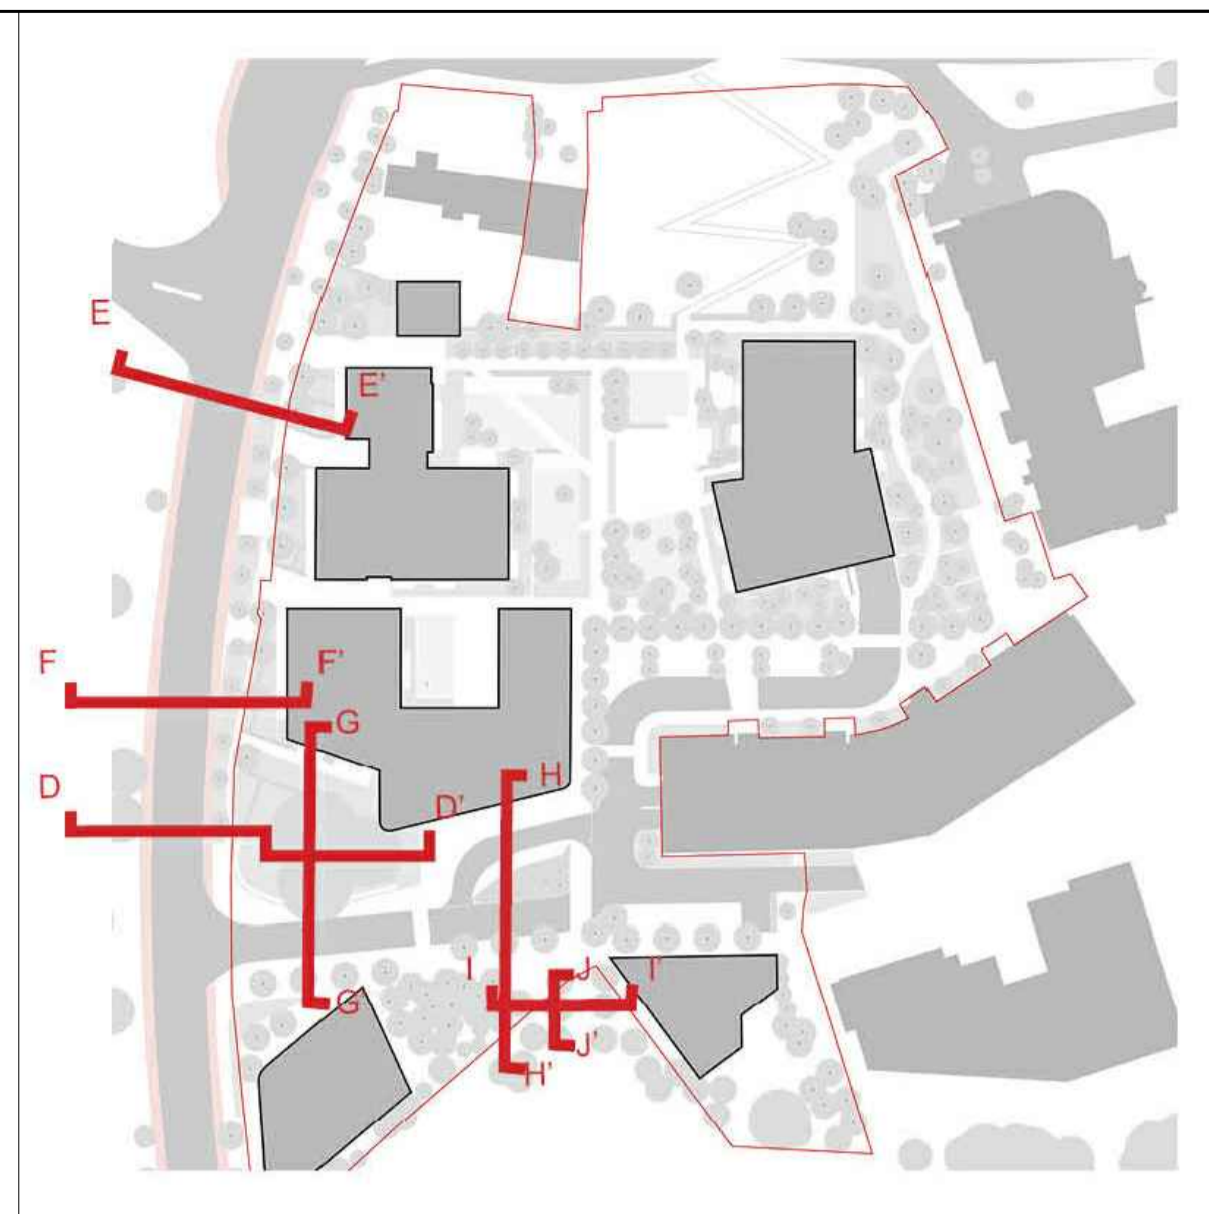



BLOCK - H

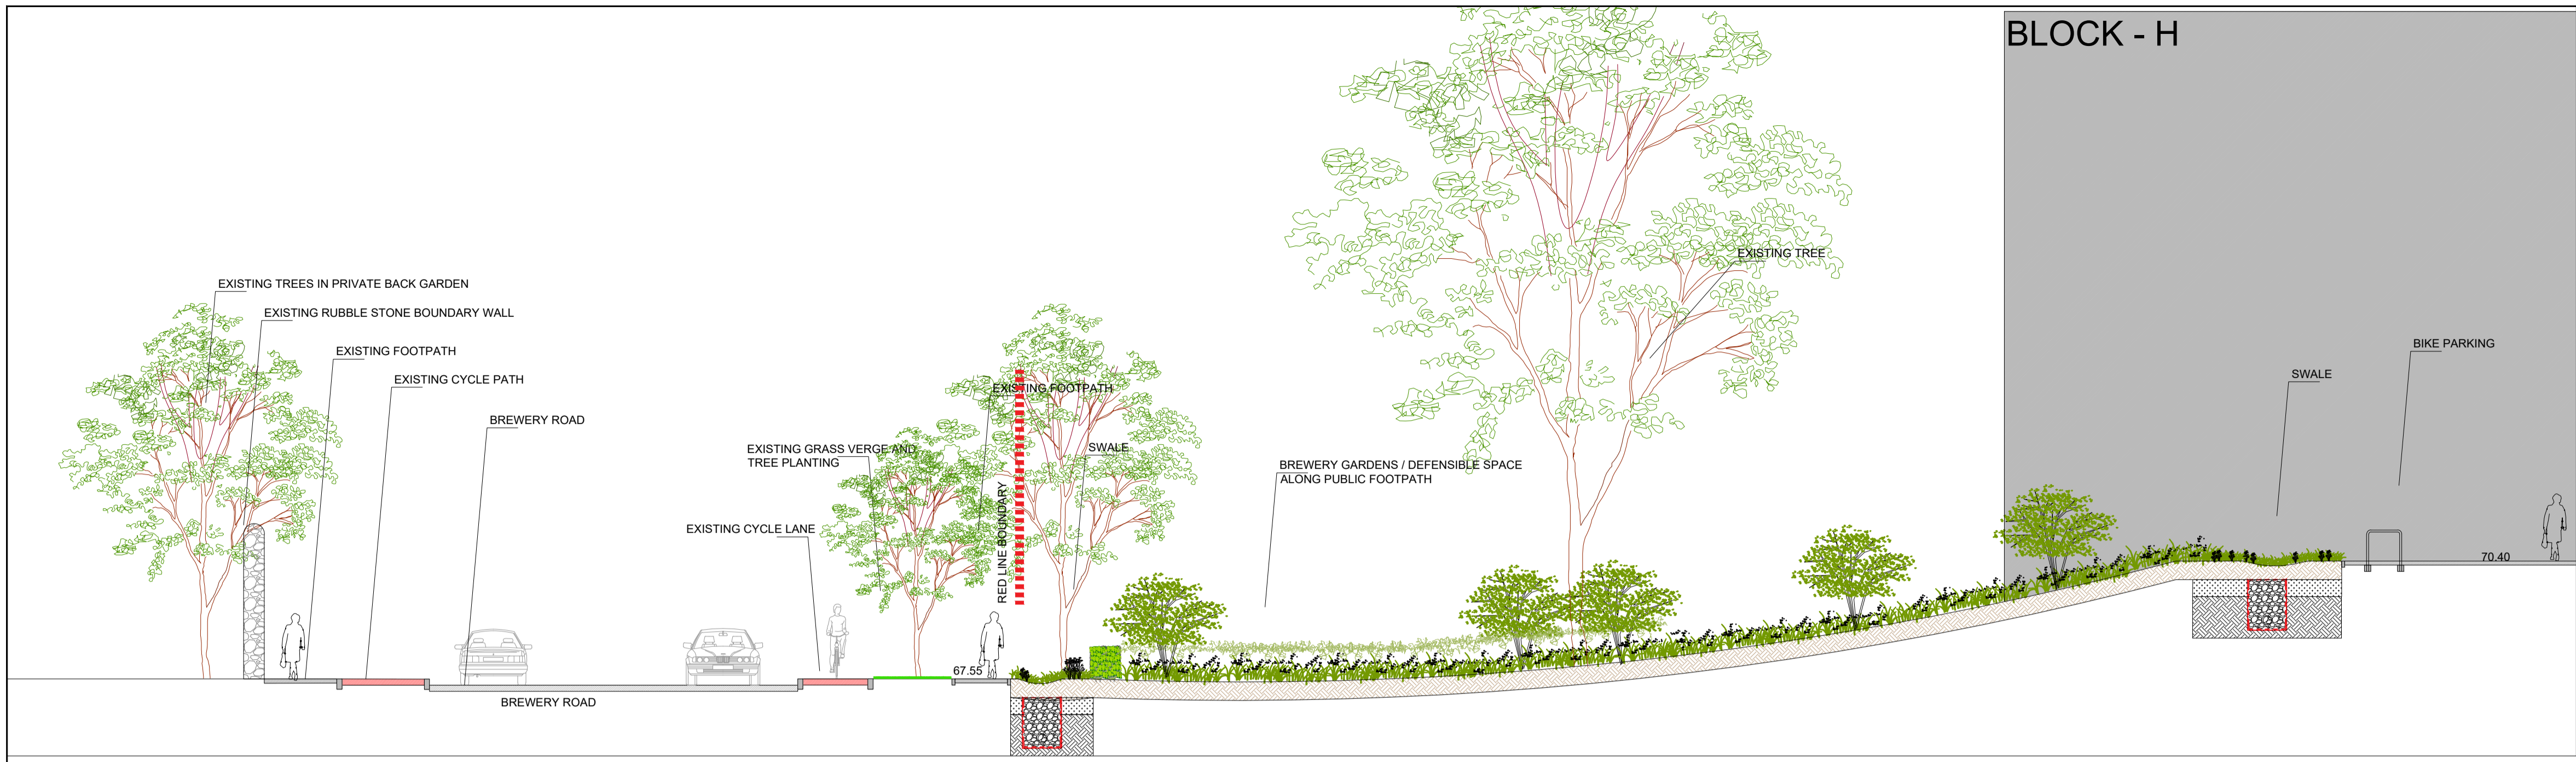


SECTION DD' 1:100

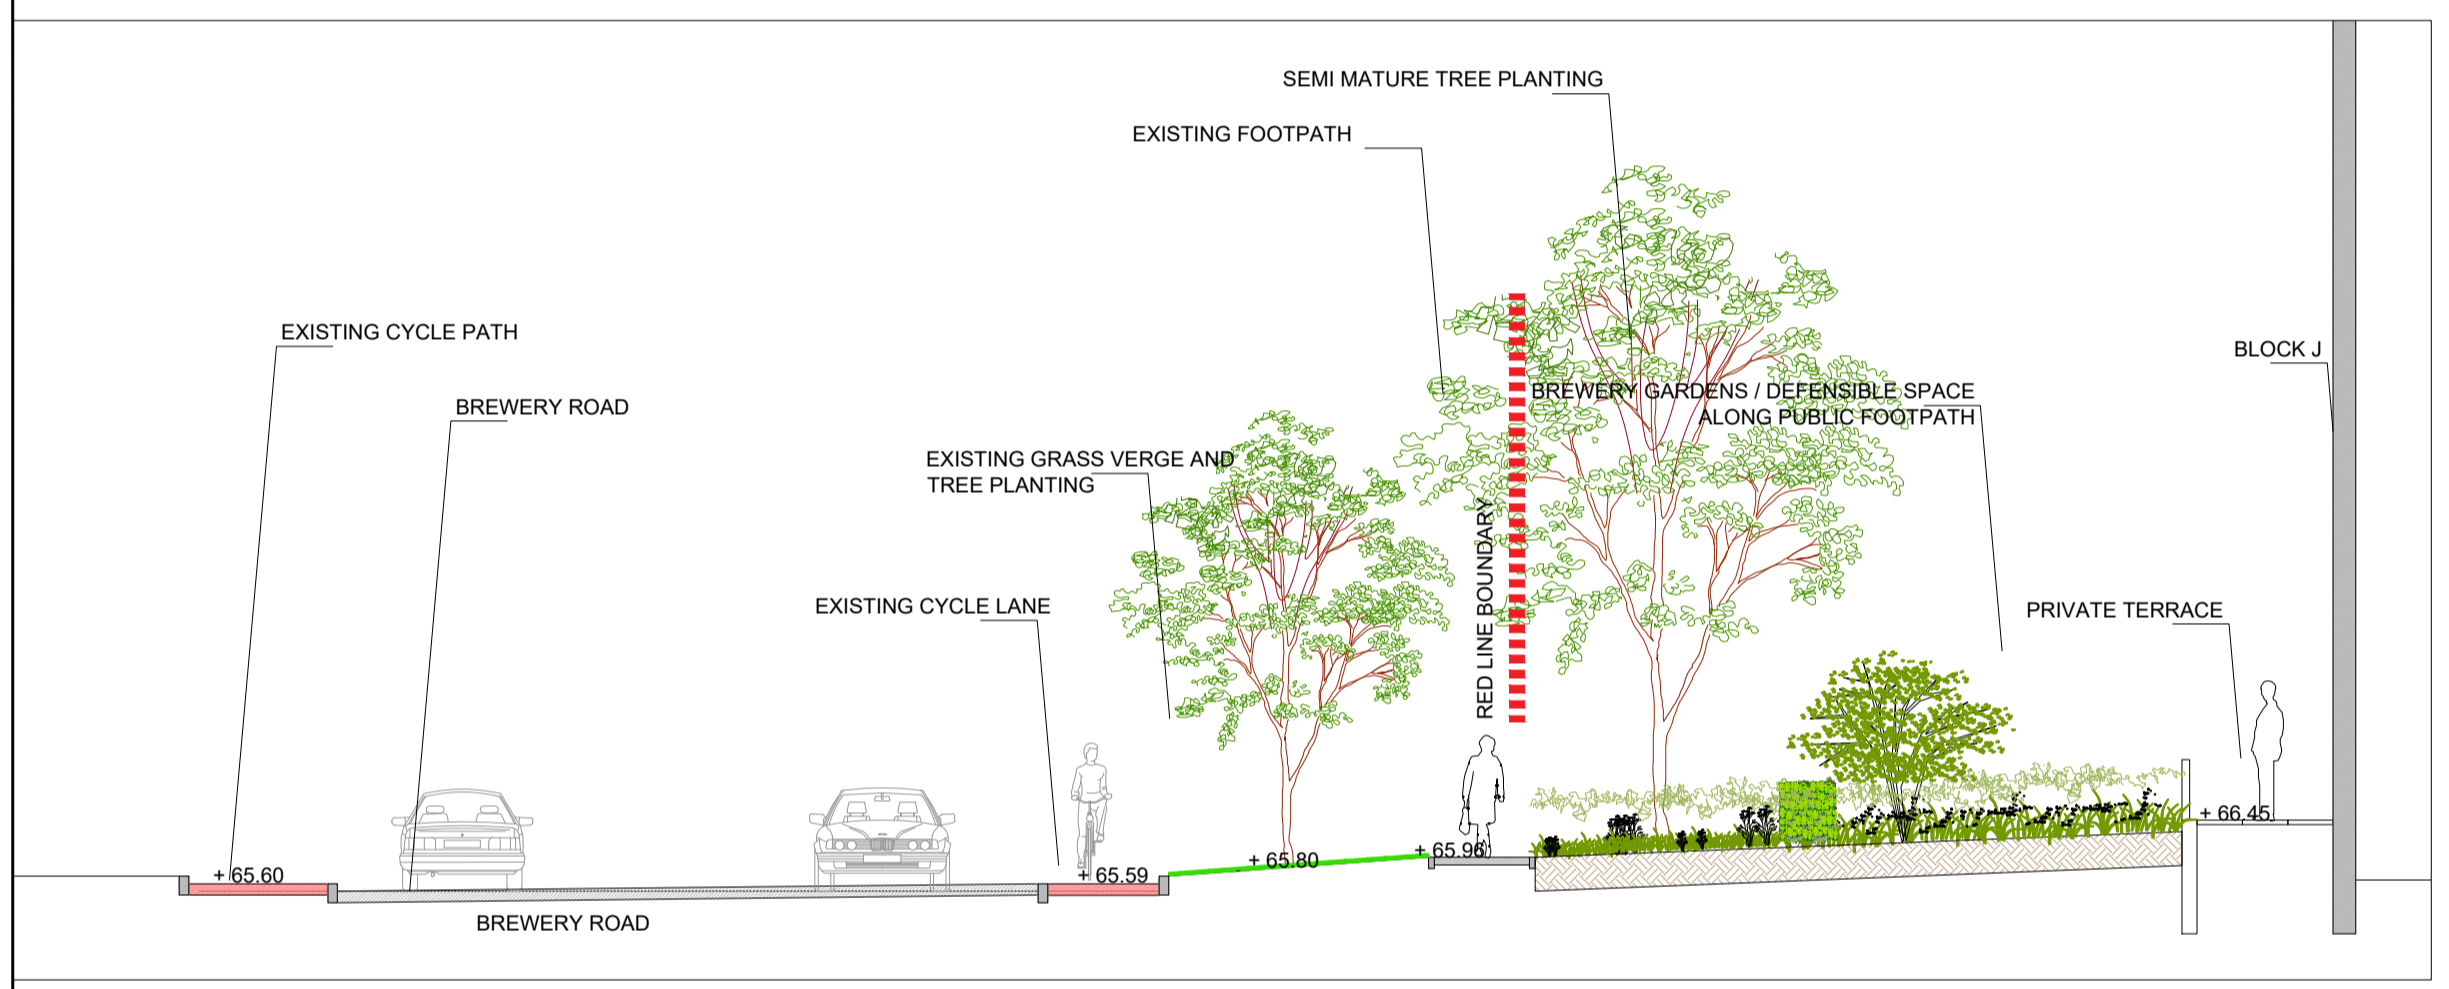


SECTION EE' 1:100

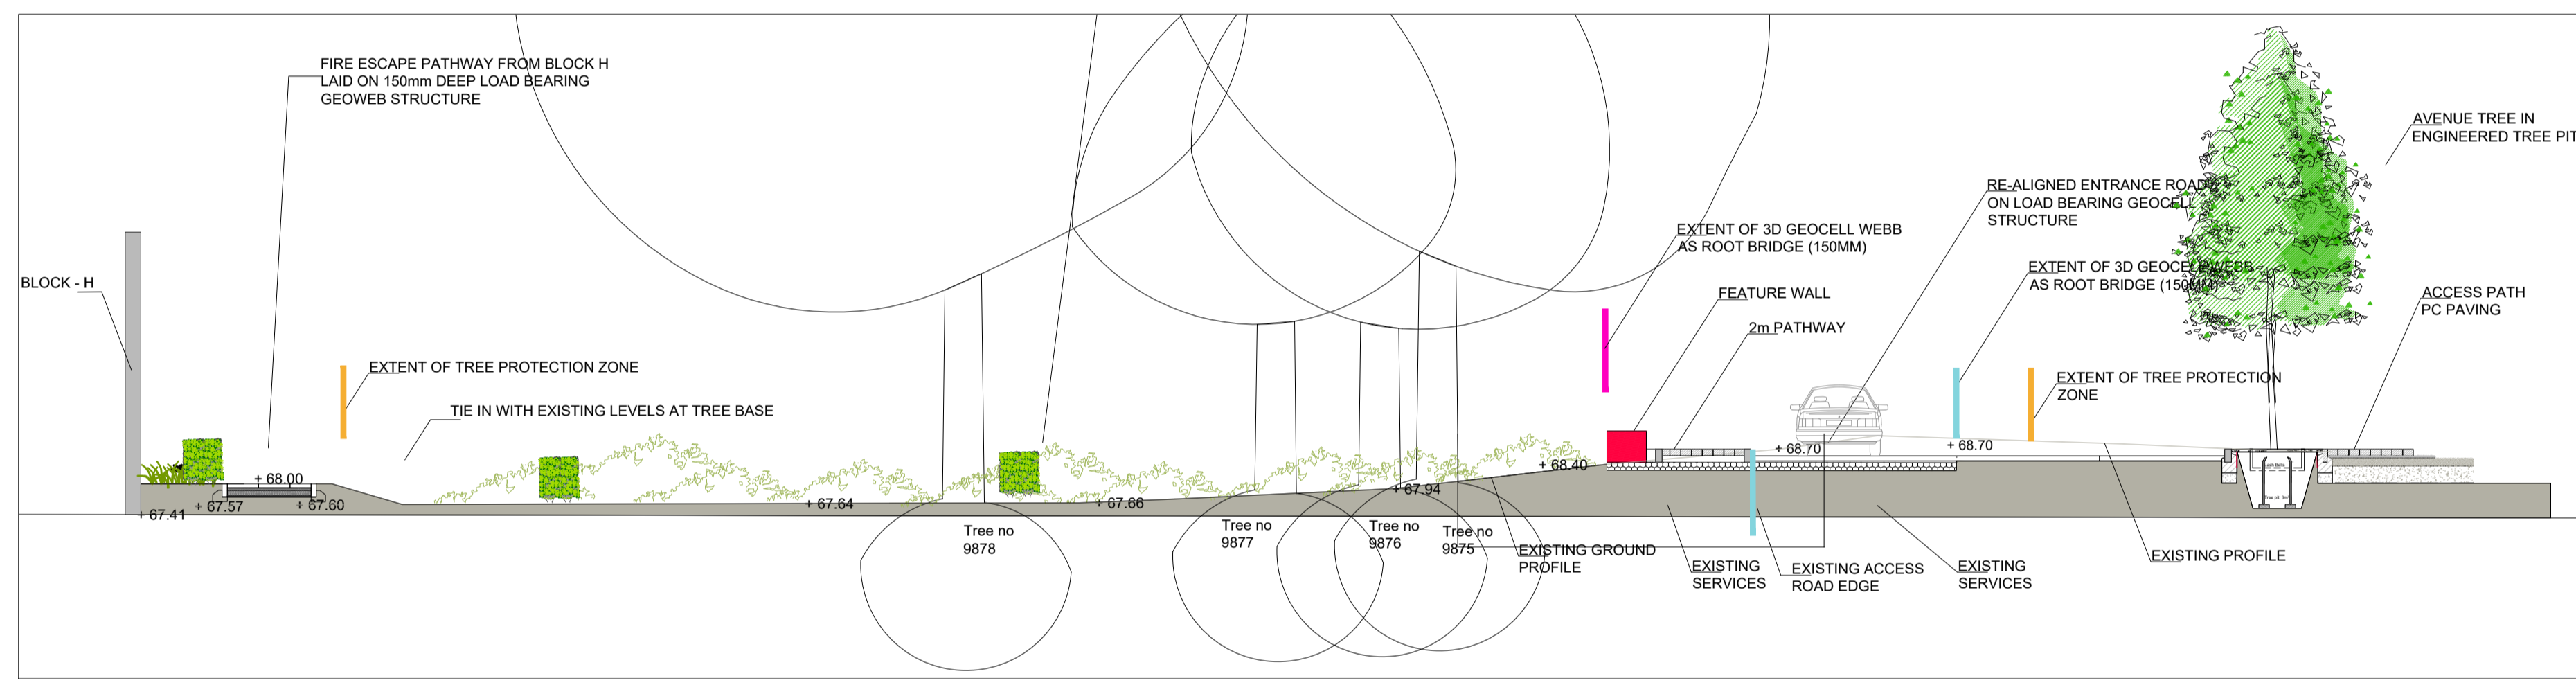


SECTION GG' 1:100

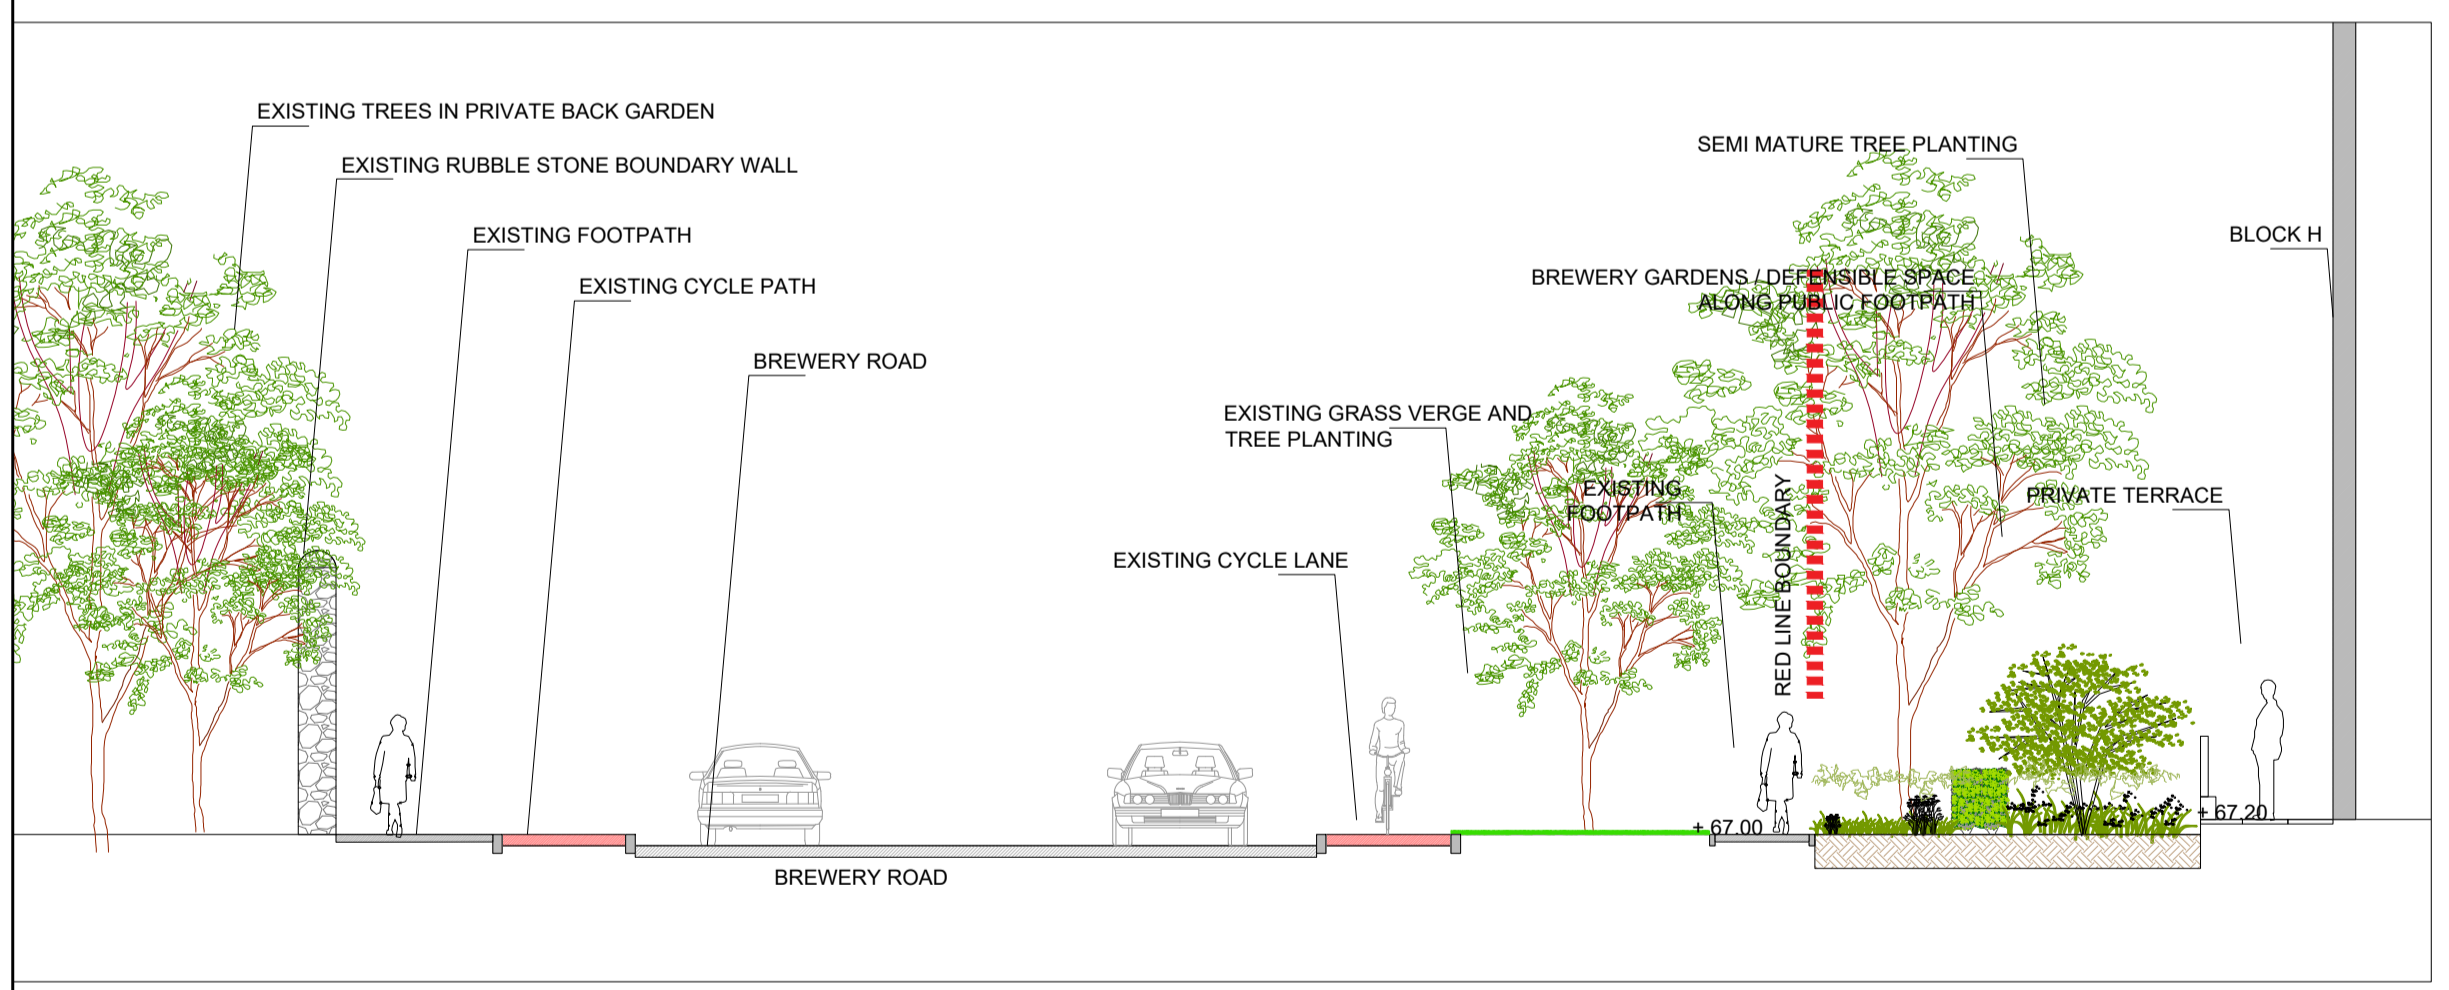


SECTION FF' 1:100

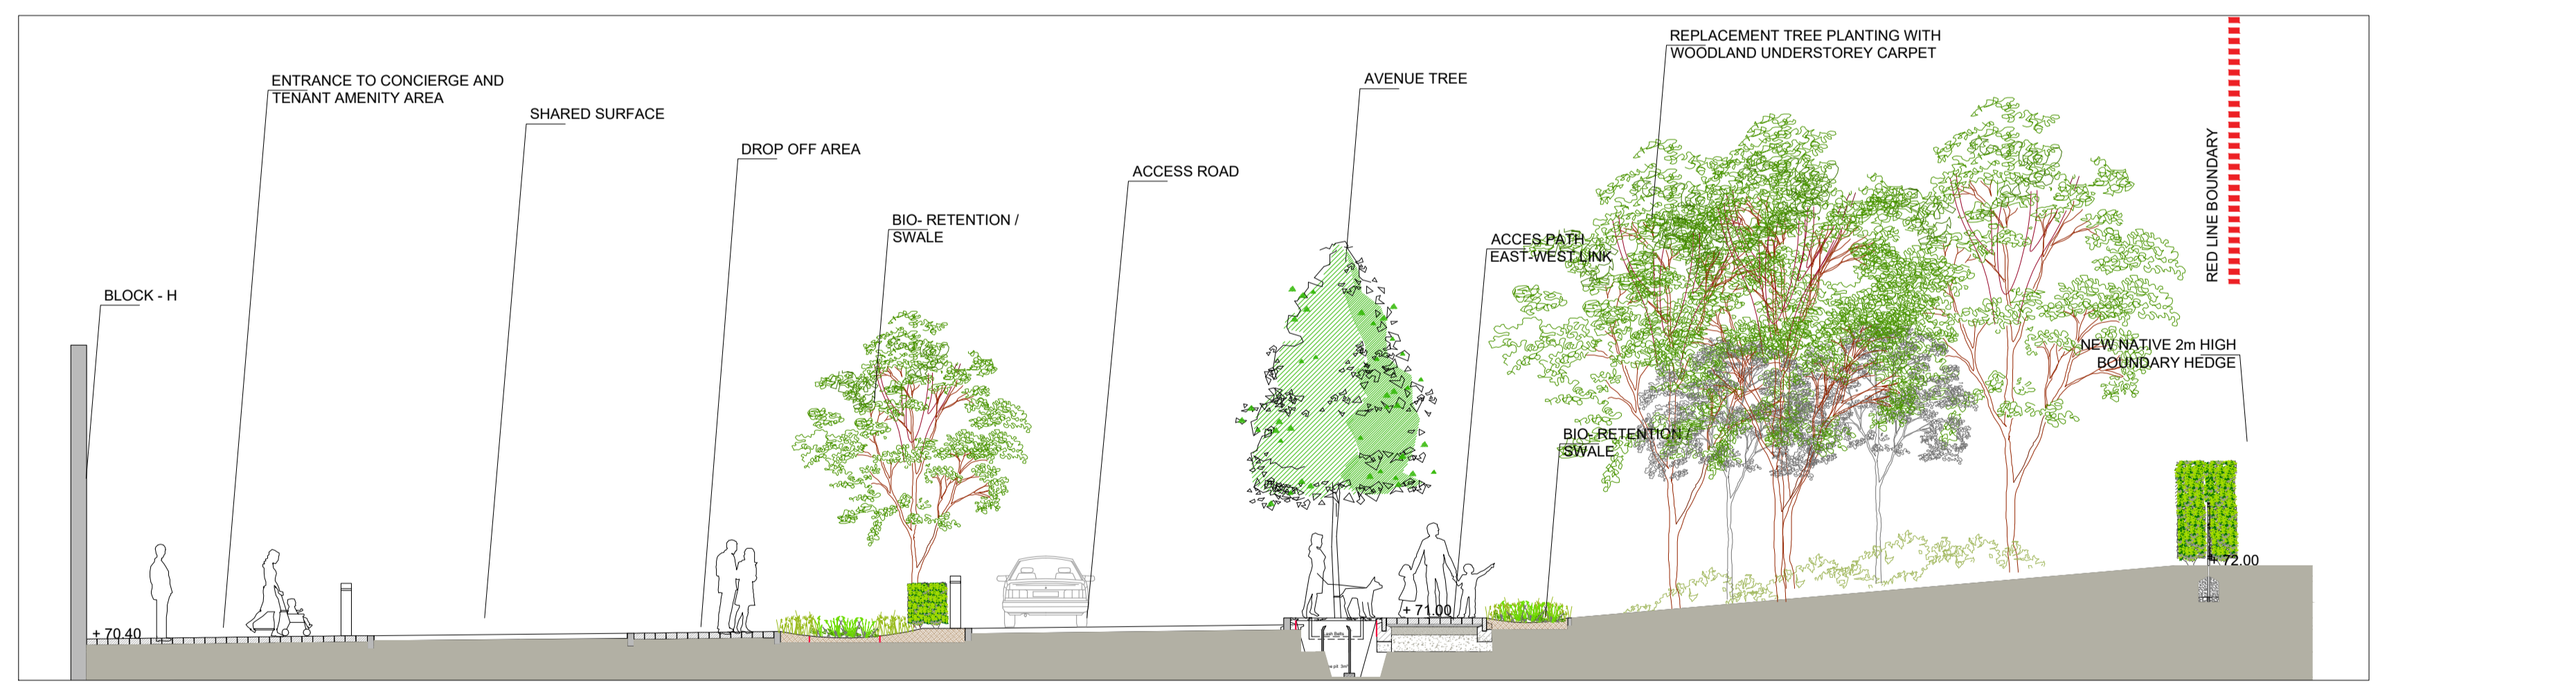

SECTION HH' 1:100

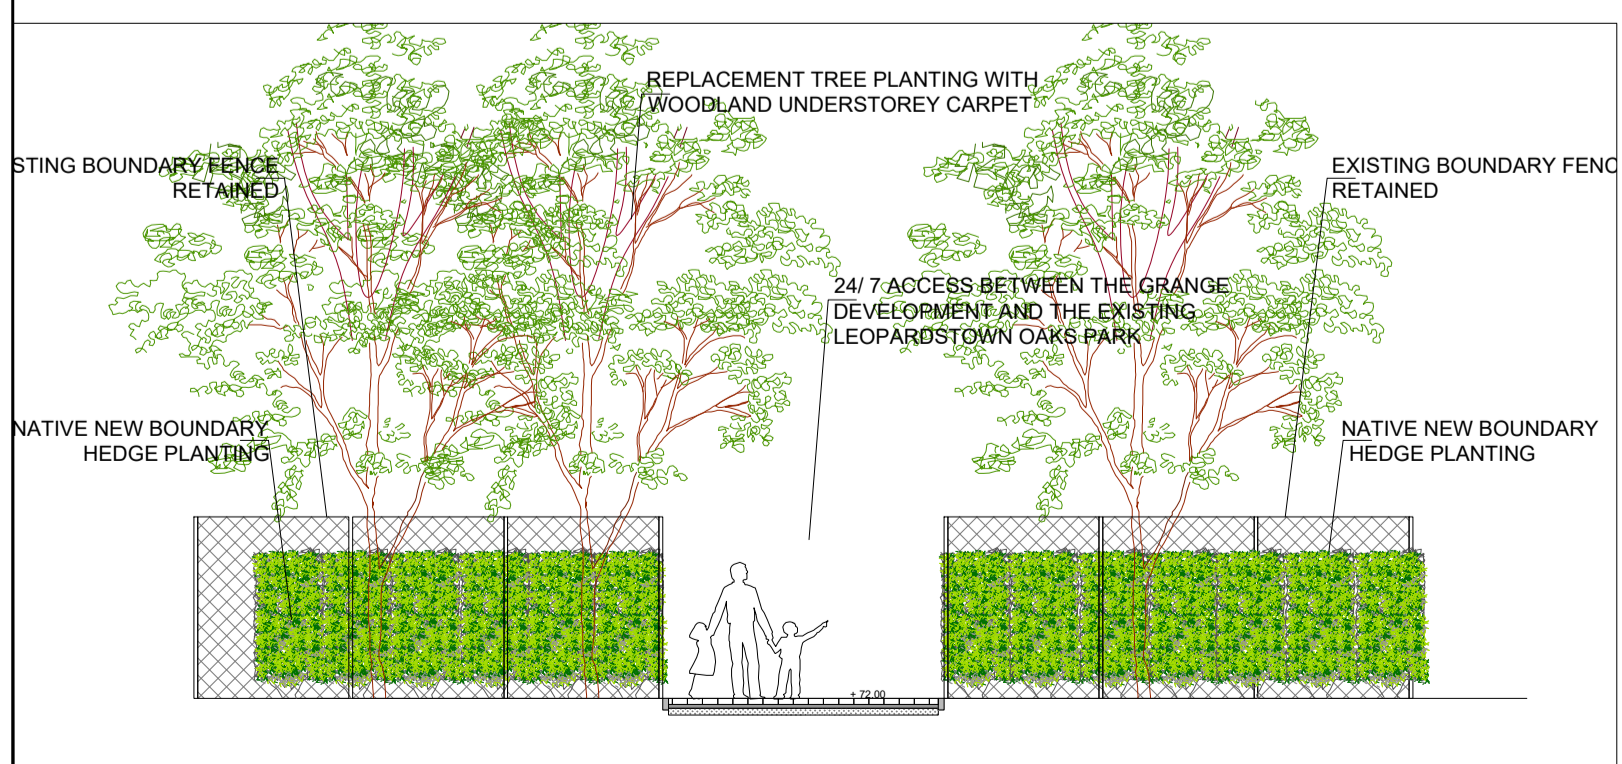

SECTION II' 1:100

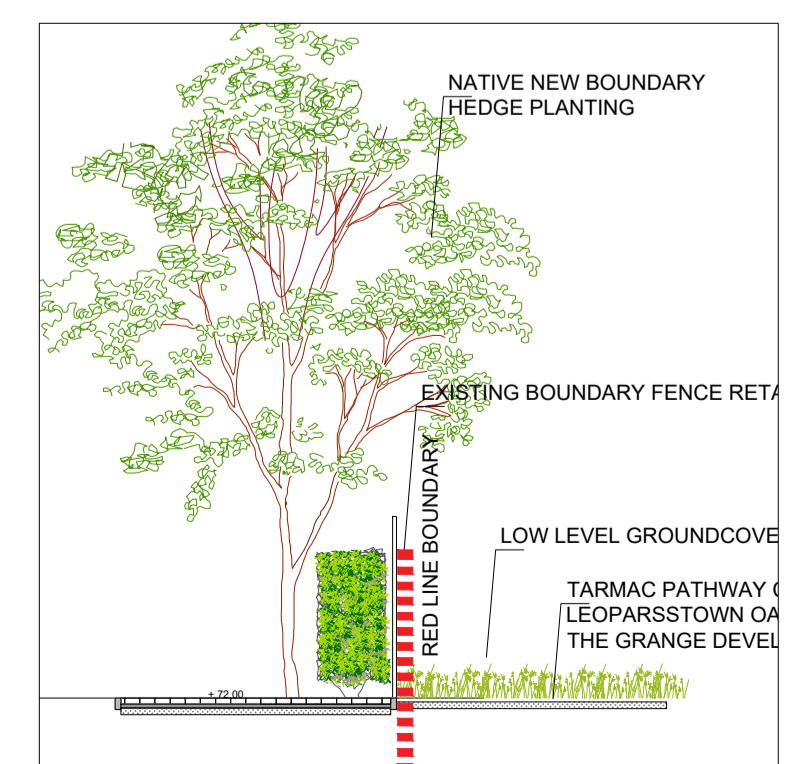

SECTION JJ' 1:100

**MITCHELL + ASSOCIATES**  
LANDSCAPE ARCHITECTURE URBAN DESIGN  
Unit 5, Woodpark, The Rise, Glasnevin, Dublin 9, Ireland | t + 353 1 454 5566 | e info@mitchellassoc.net

**PROJECT**  
THE GRANGE PHASE 1 - STILLORGAN

**CLIENT**  
KW PRS ICAV acting for and on behalf of its sub-fund KW PRS Fund 10

**JOB NO.**  
LGRA032

**DRAWING**  
LANDSCAPE SECTIONS - ENTRANCE AND BREWERY ROAD

**DRAWING NO.**  
103

<b>DRAWN BY</b> VERONIKA KUNCILOVA	<b>CHECKED</b> AH	<b>DATE</b> 2019 08 15
<b>STATUS:</b> PLANNING	<b>SCALE</b> 1:100 @ A1	<b>REVISION</b> 00

NOTES:  
All dimensions are in millimeters unless otherwise stated and shall be checked and confirmed by the contractor on site. Any discrepancies shall be immediately reported to the landscape architects. Work to figured dimensions only. Do not scale from drawing. Do Not Scale. Use Figured Dimensions Only. Not for Construction Purposes unless Specifically Marked.

© THIS DRAWING IS COPYRIGHT OF MITCHELL + ASSOCIATES

