




SECTION KK' 1:100

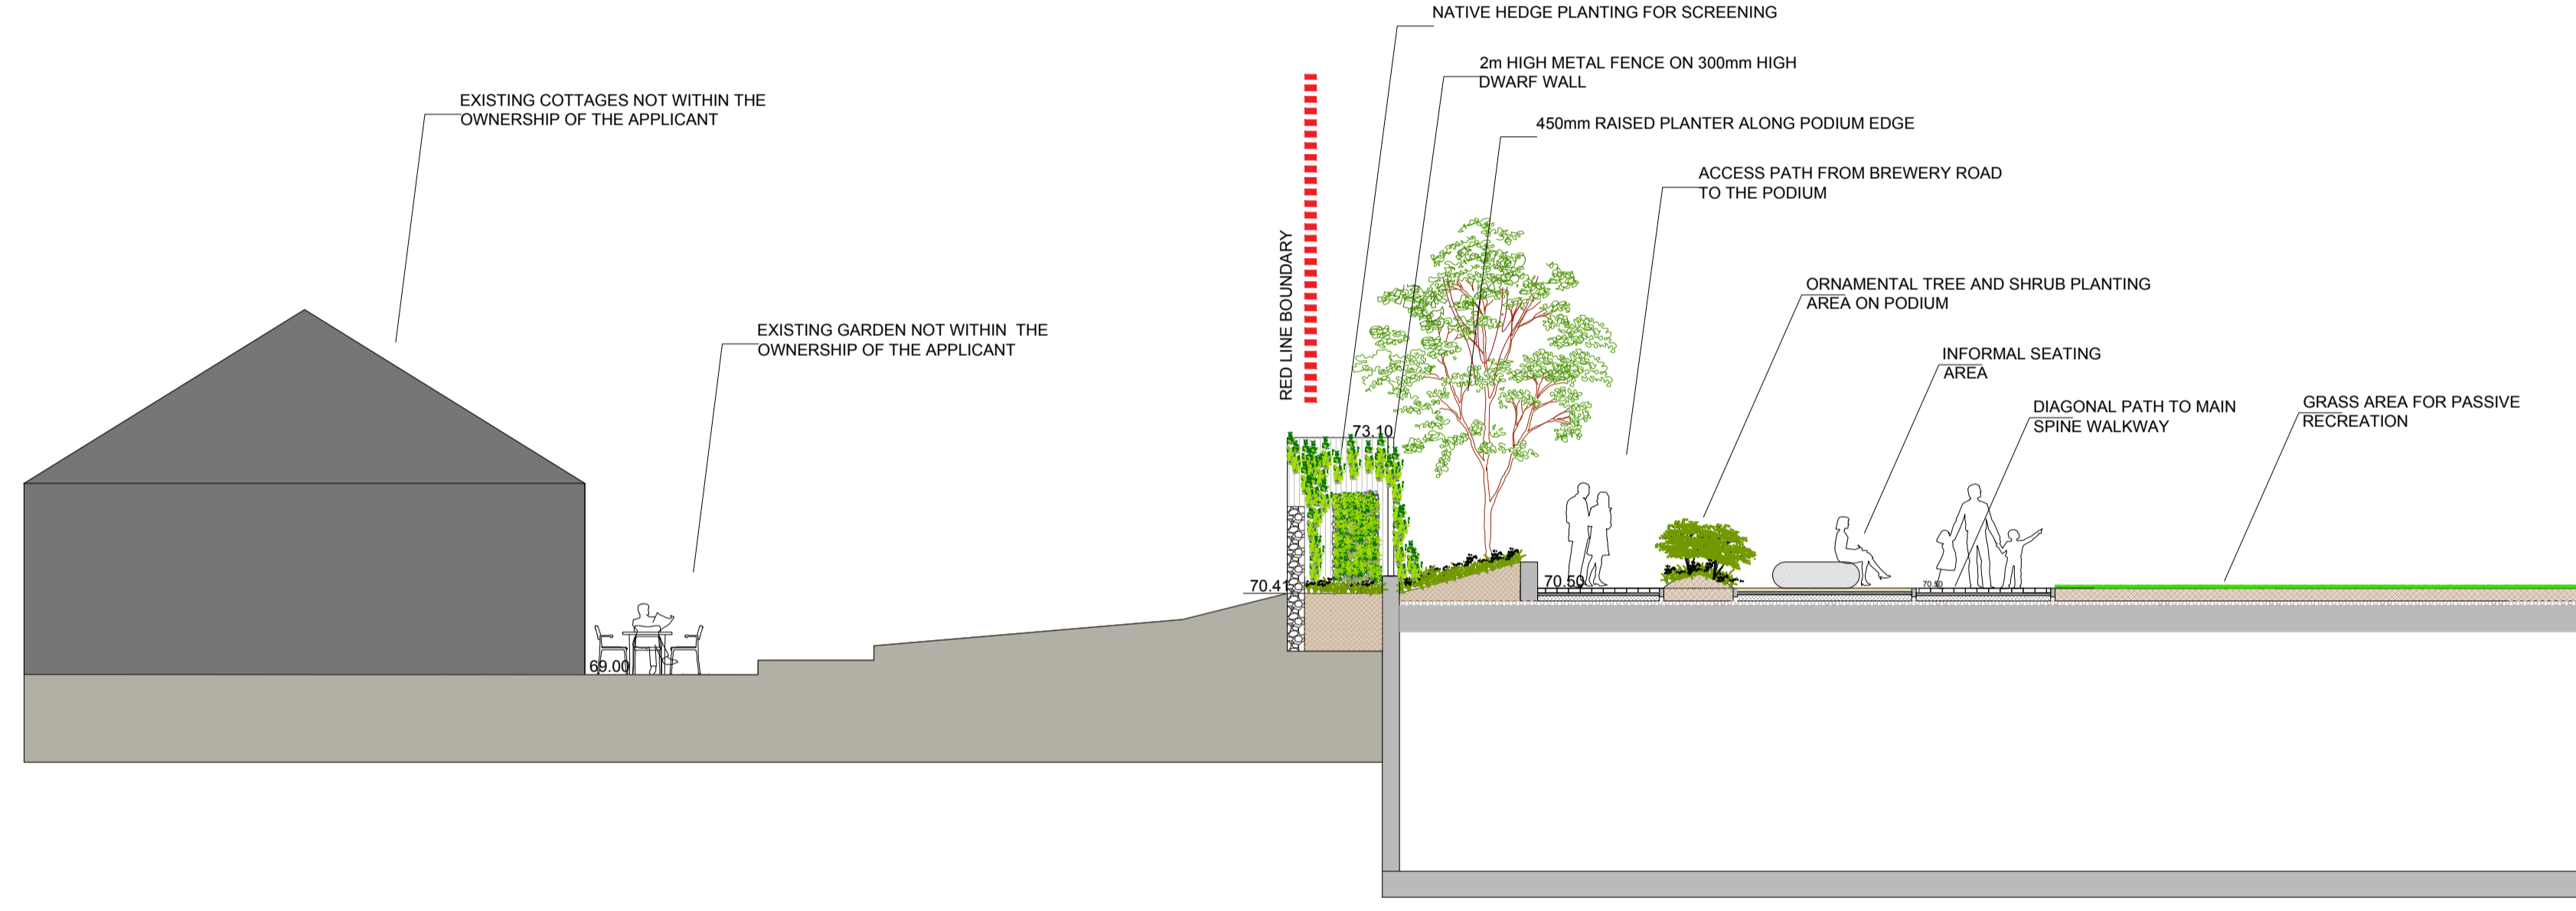

SECTION LL' 1:100

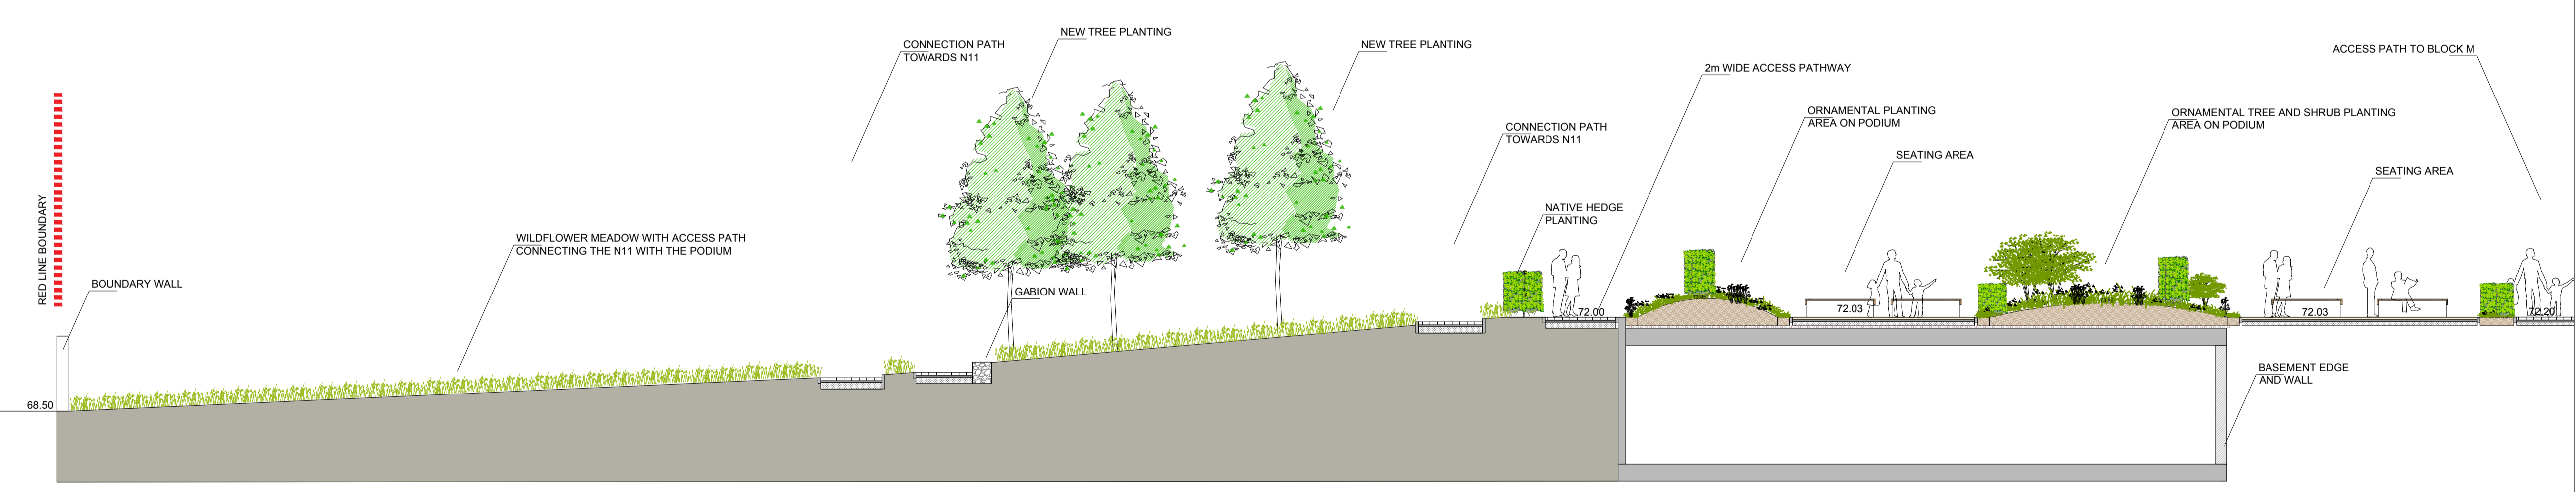

SECTION MM' 1:100

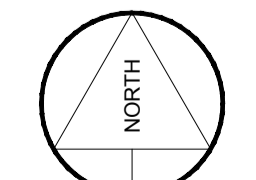

1:100 @ A1

MITCHELL + ASSOCIATES
LANDSCAPE ARCHITECTURE URBAN DESIGN

Unit 5, Woodpark, The Rise, Glasnevin, Dublin 9, Ireland t + 353 1 454 5066 e info@mitchellassoc.net

PROJECT
THE GRANGE PHASE 1 - STILLORGAN

CLIENT
KW PRS ICAV acting for and on behalf of its sub-fund KW PRS Fund 10

JOB NO.
LGRA032

DRAWING
LANDSCAPE SECTIONS - COTTAGES

DRAWING NO.
104

DRAWN BY VERONIKA KUNCLOVA	CHECKED AH	DATE 2019 08 30
STATUS: PLANNING	SCALE 1:100 @ A1	REVISION 00

NOTES:
All dimensions are in millimeters unless otherwise stated and shall be checked and confirmed by the contractor on site. Any discrepancies shall be immediately reported to the landscape architects. Work to figured dimensions only. Do not scale from drawing. Do Not Scale. Use Figured Dimensions Only. Not for Construction Purposes unless Specifically Marked.

© THIS DRAWING IS COPYRIGHT OF MITCHELL + ASSOCIATES