



MAIN NORTH SOUTH AXIS WALKWAY  
Scale 1:20 @ A1

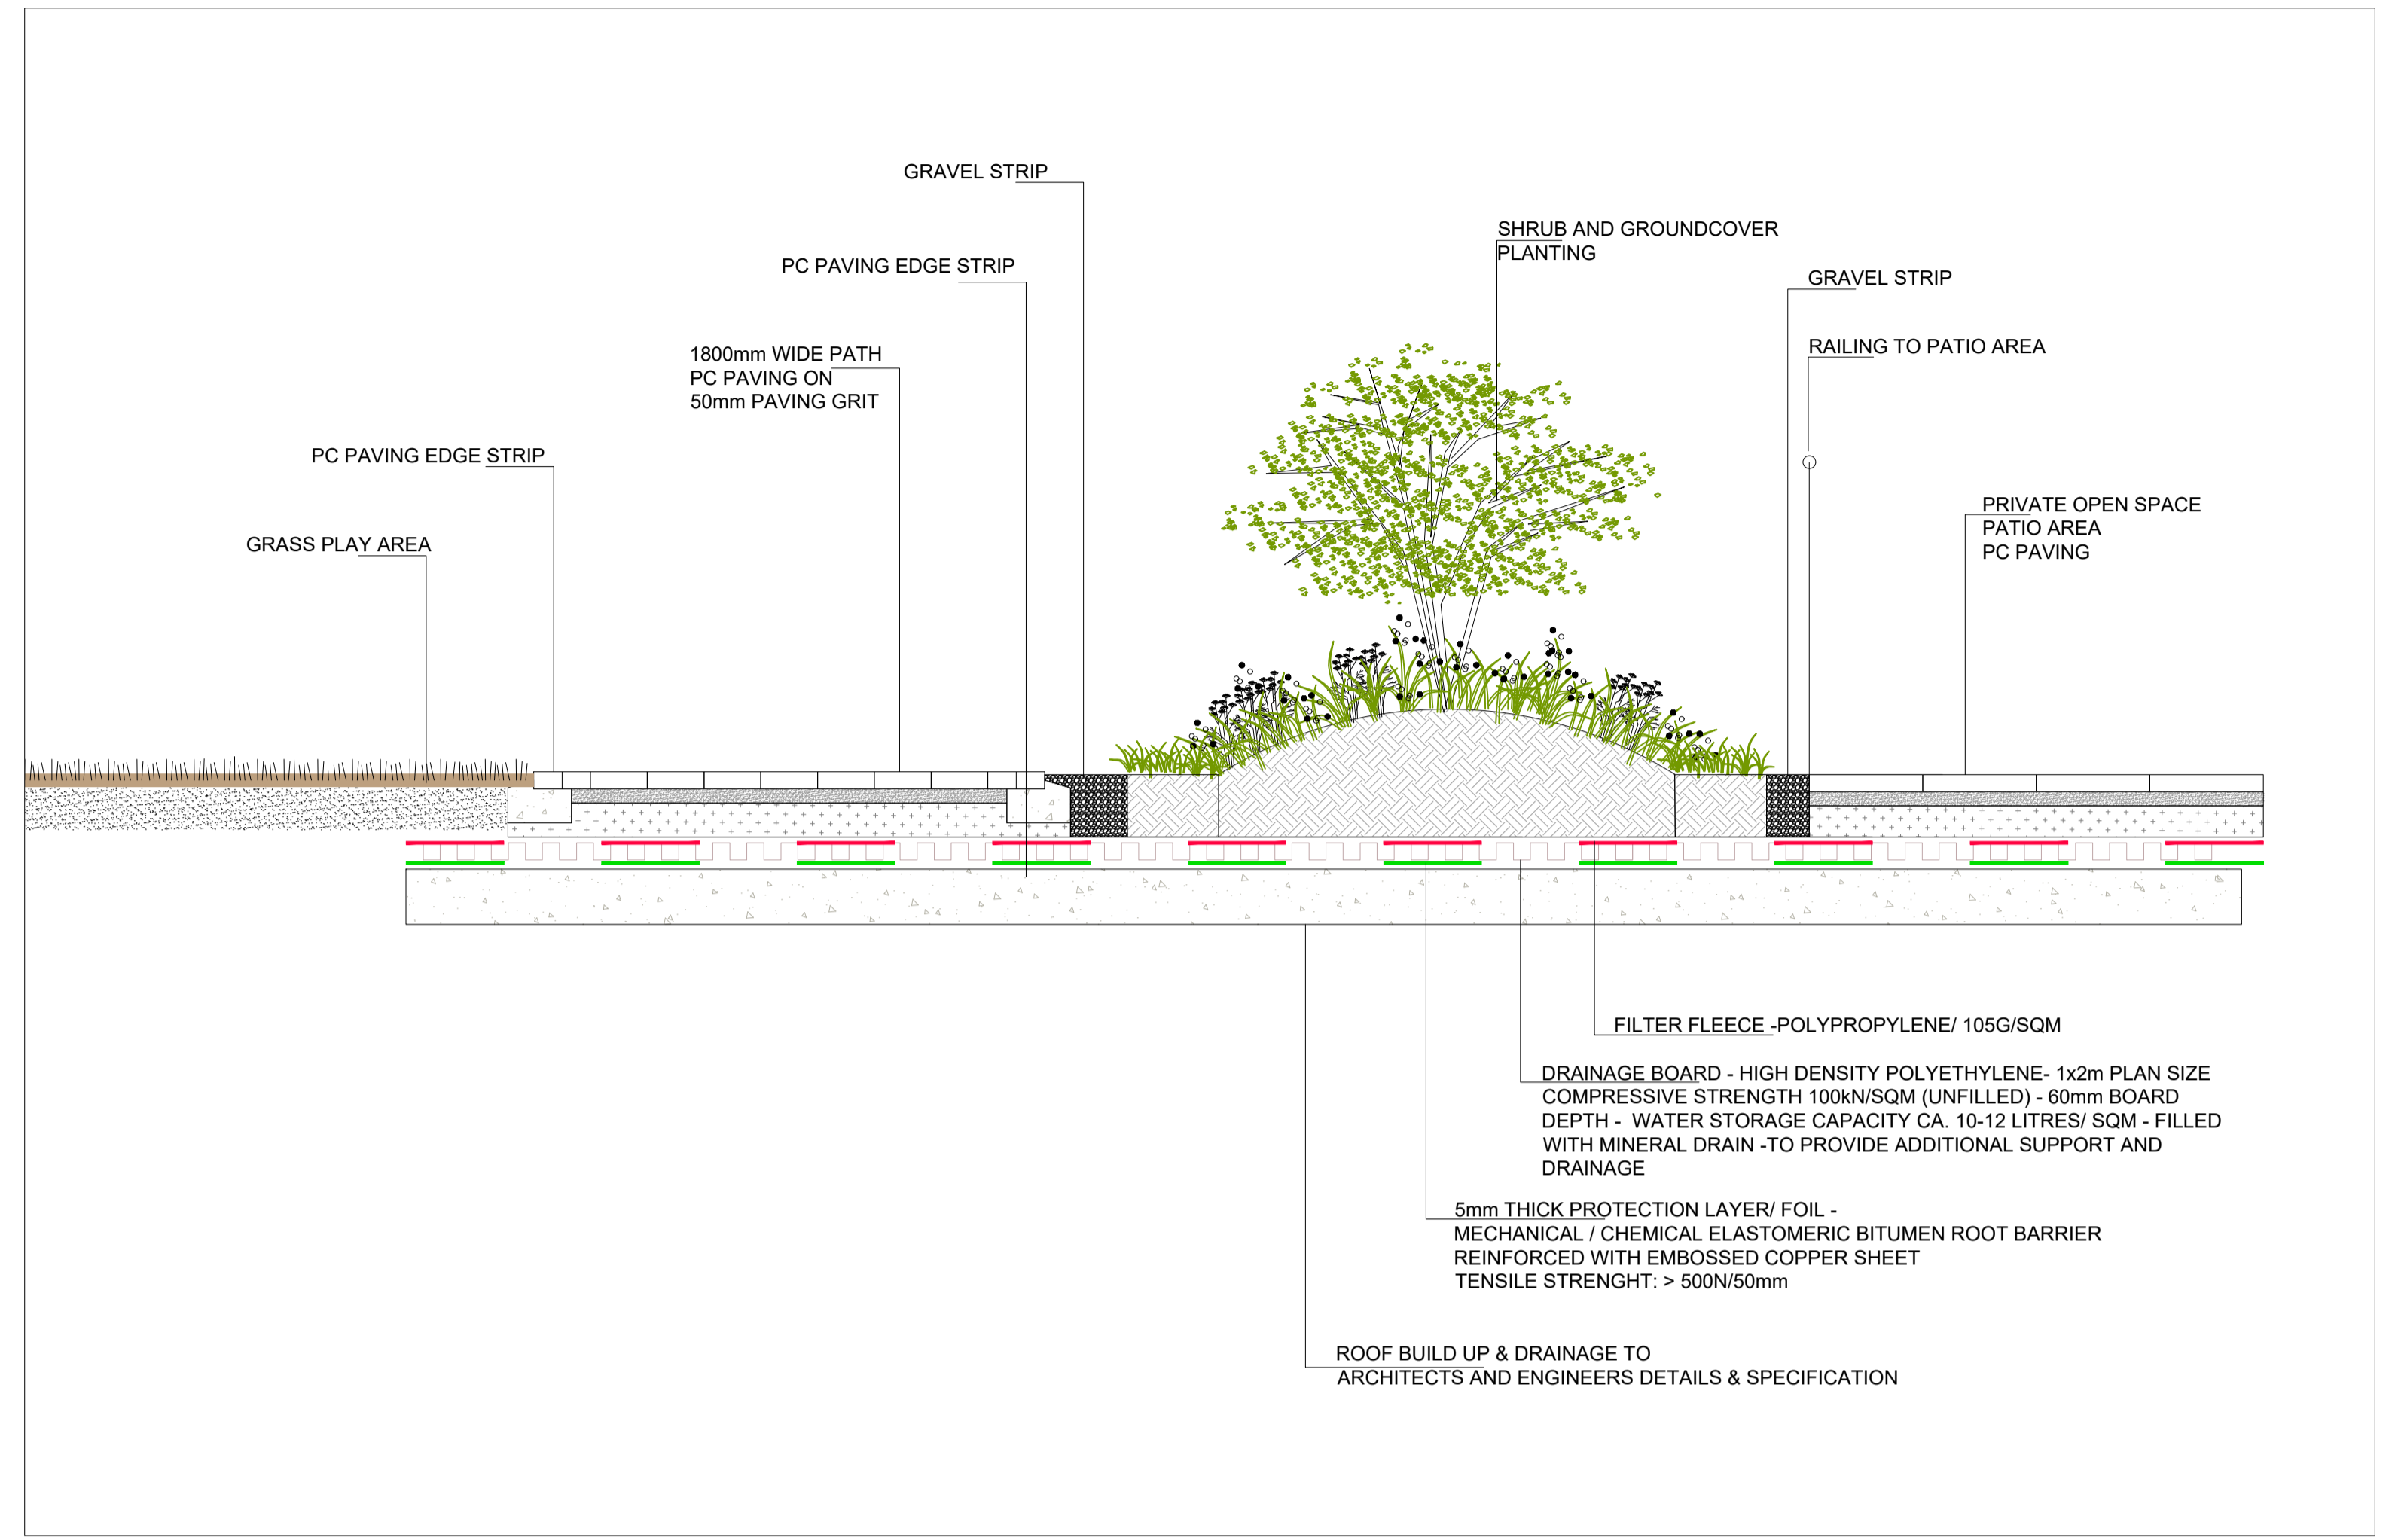

INTERFACE WITH GROUND FLOOR UNITS  
TYPICAL TREATMENT ON PODIUM LEVEL  
Scale 1:20 @ A1

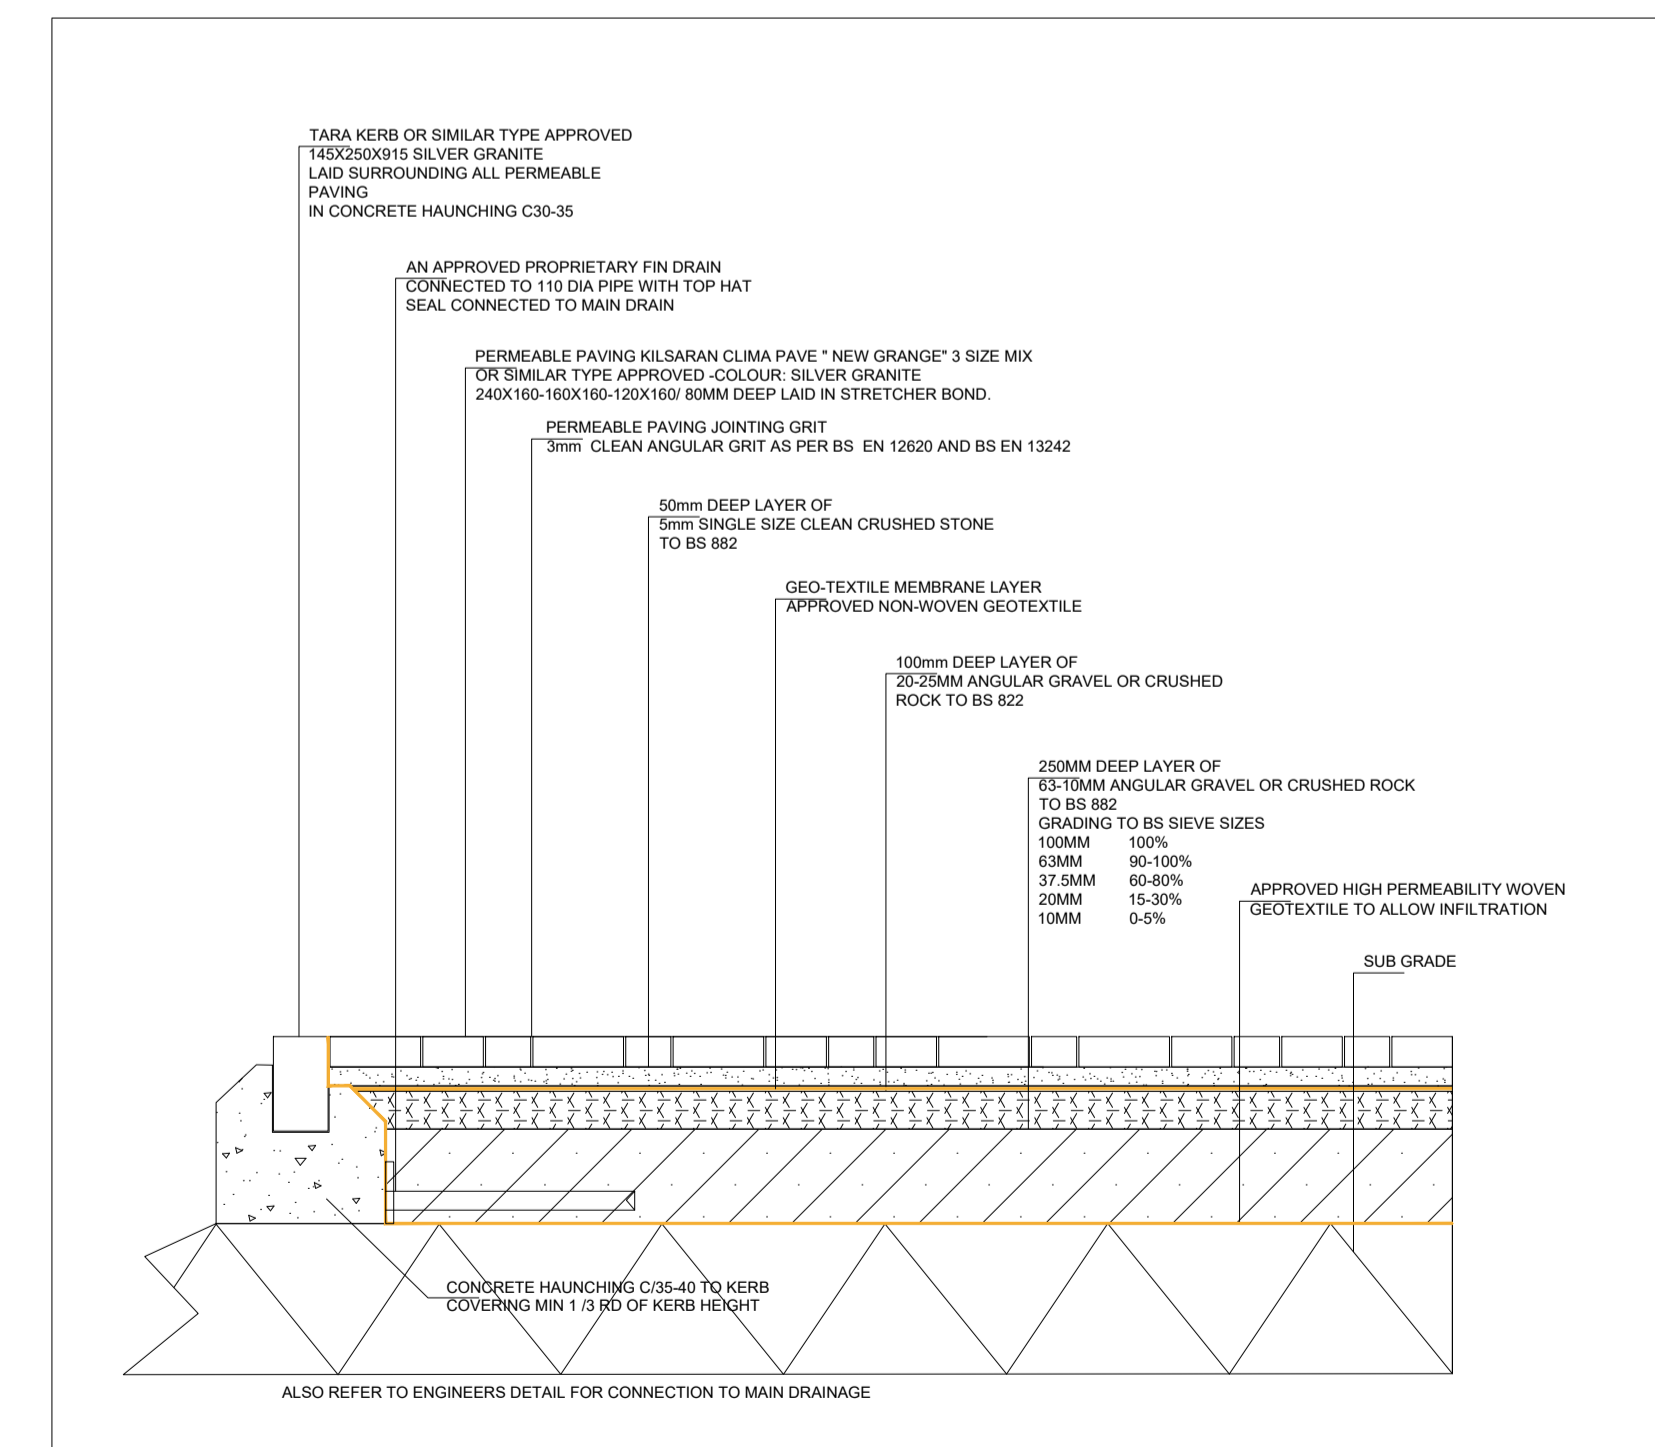

TYPICAL DETAIL OF PERMEABLE PAVING  
CAR PARK AREA AT CRECHE  
Scale 1:20 @ A1

REV	DESCRIPTION	ISSUED BY	DATE

**MITCHELL + ASSOCIATES**  
LANDSCAPE ARCHITECTURE URBAN DESIGN  
Unit 5, Woodpark, The Rise, Glasnevin, Dublin 9, Ireland t. +353 1 454 5096 e.mh@mitcheassoc.net

**PROJECT**  
THE GRANGE PHASE 1 - STILLORGAN

**CLIENT**  
KW PRS ICAV acting for and on behalf of its sub-fund KW PRS Fund 10

**JOB NO.**  
LGRA032


**DRAWING**  
LANDSCAPE DETAILS

**DRAWING NO.**  
105

<b>DRAWN BY</b> AXEL HENS	<b>CHECKED</b> AH	<b>DATE</b> 01.08.2019
<b>STATUS:</b> PLANNING	<b>SCALE</b> 1:20 @ A1	<b>REVISION</b> 00

**NOTES:**  
All dimensions are in millimeters unless otherwise stated and shall be checked and confirmed by the contractor on site. Any discrepancies shall be immediately reported to the landscape architects. Work to figured dimensions only. Do not scale from drawing. Do Not Scale. Use Figured Dimensions Only. Not for Construction Purposes unless Specifically Marked.

© THIS DRAWING IS COPYRIGHT OF MITCHELL + ASSOCIATES

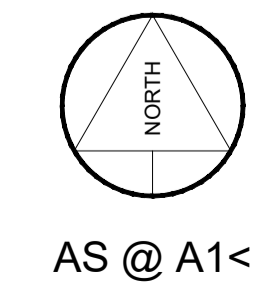

AS @ A1<