

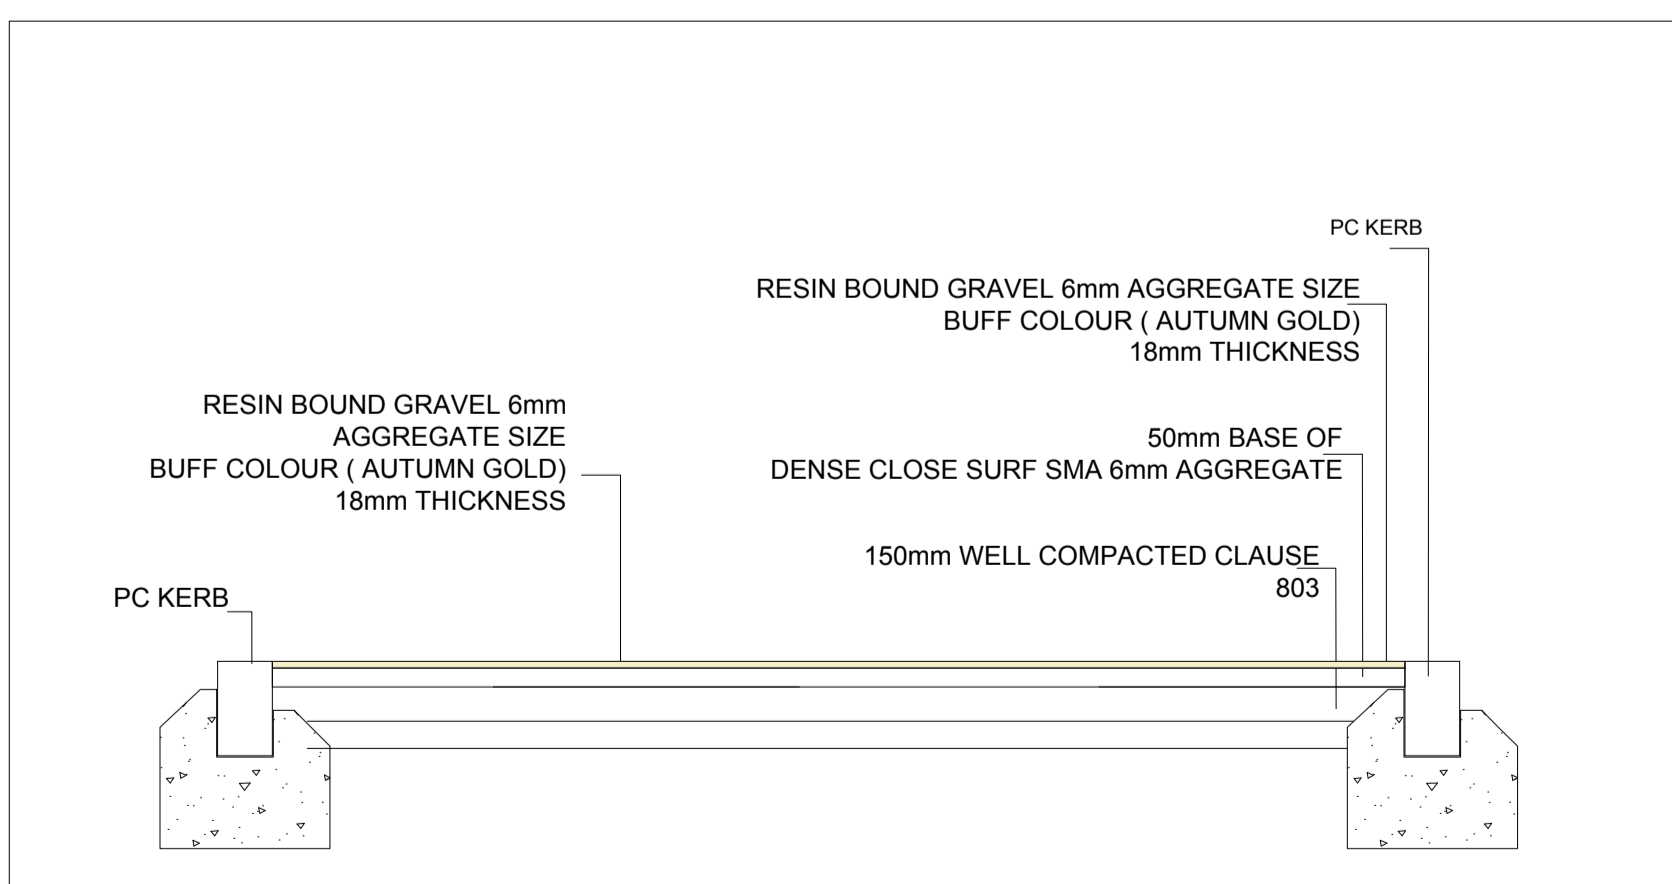



RESIN BOUND GRAVEL TREE PIT - TREE AVENUE AT ENTRANCE
TYPICAL DETAIL
 Scale 1:20 @ A1

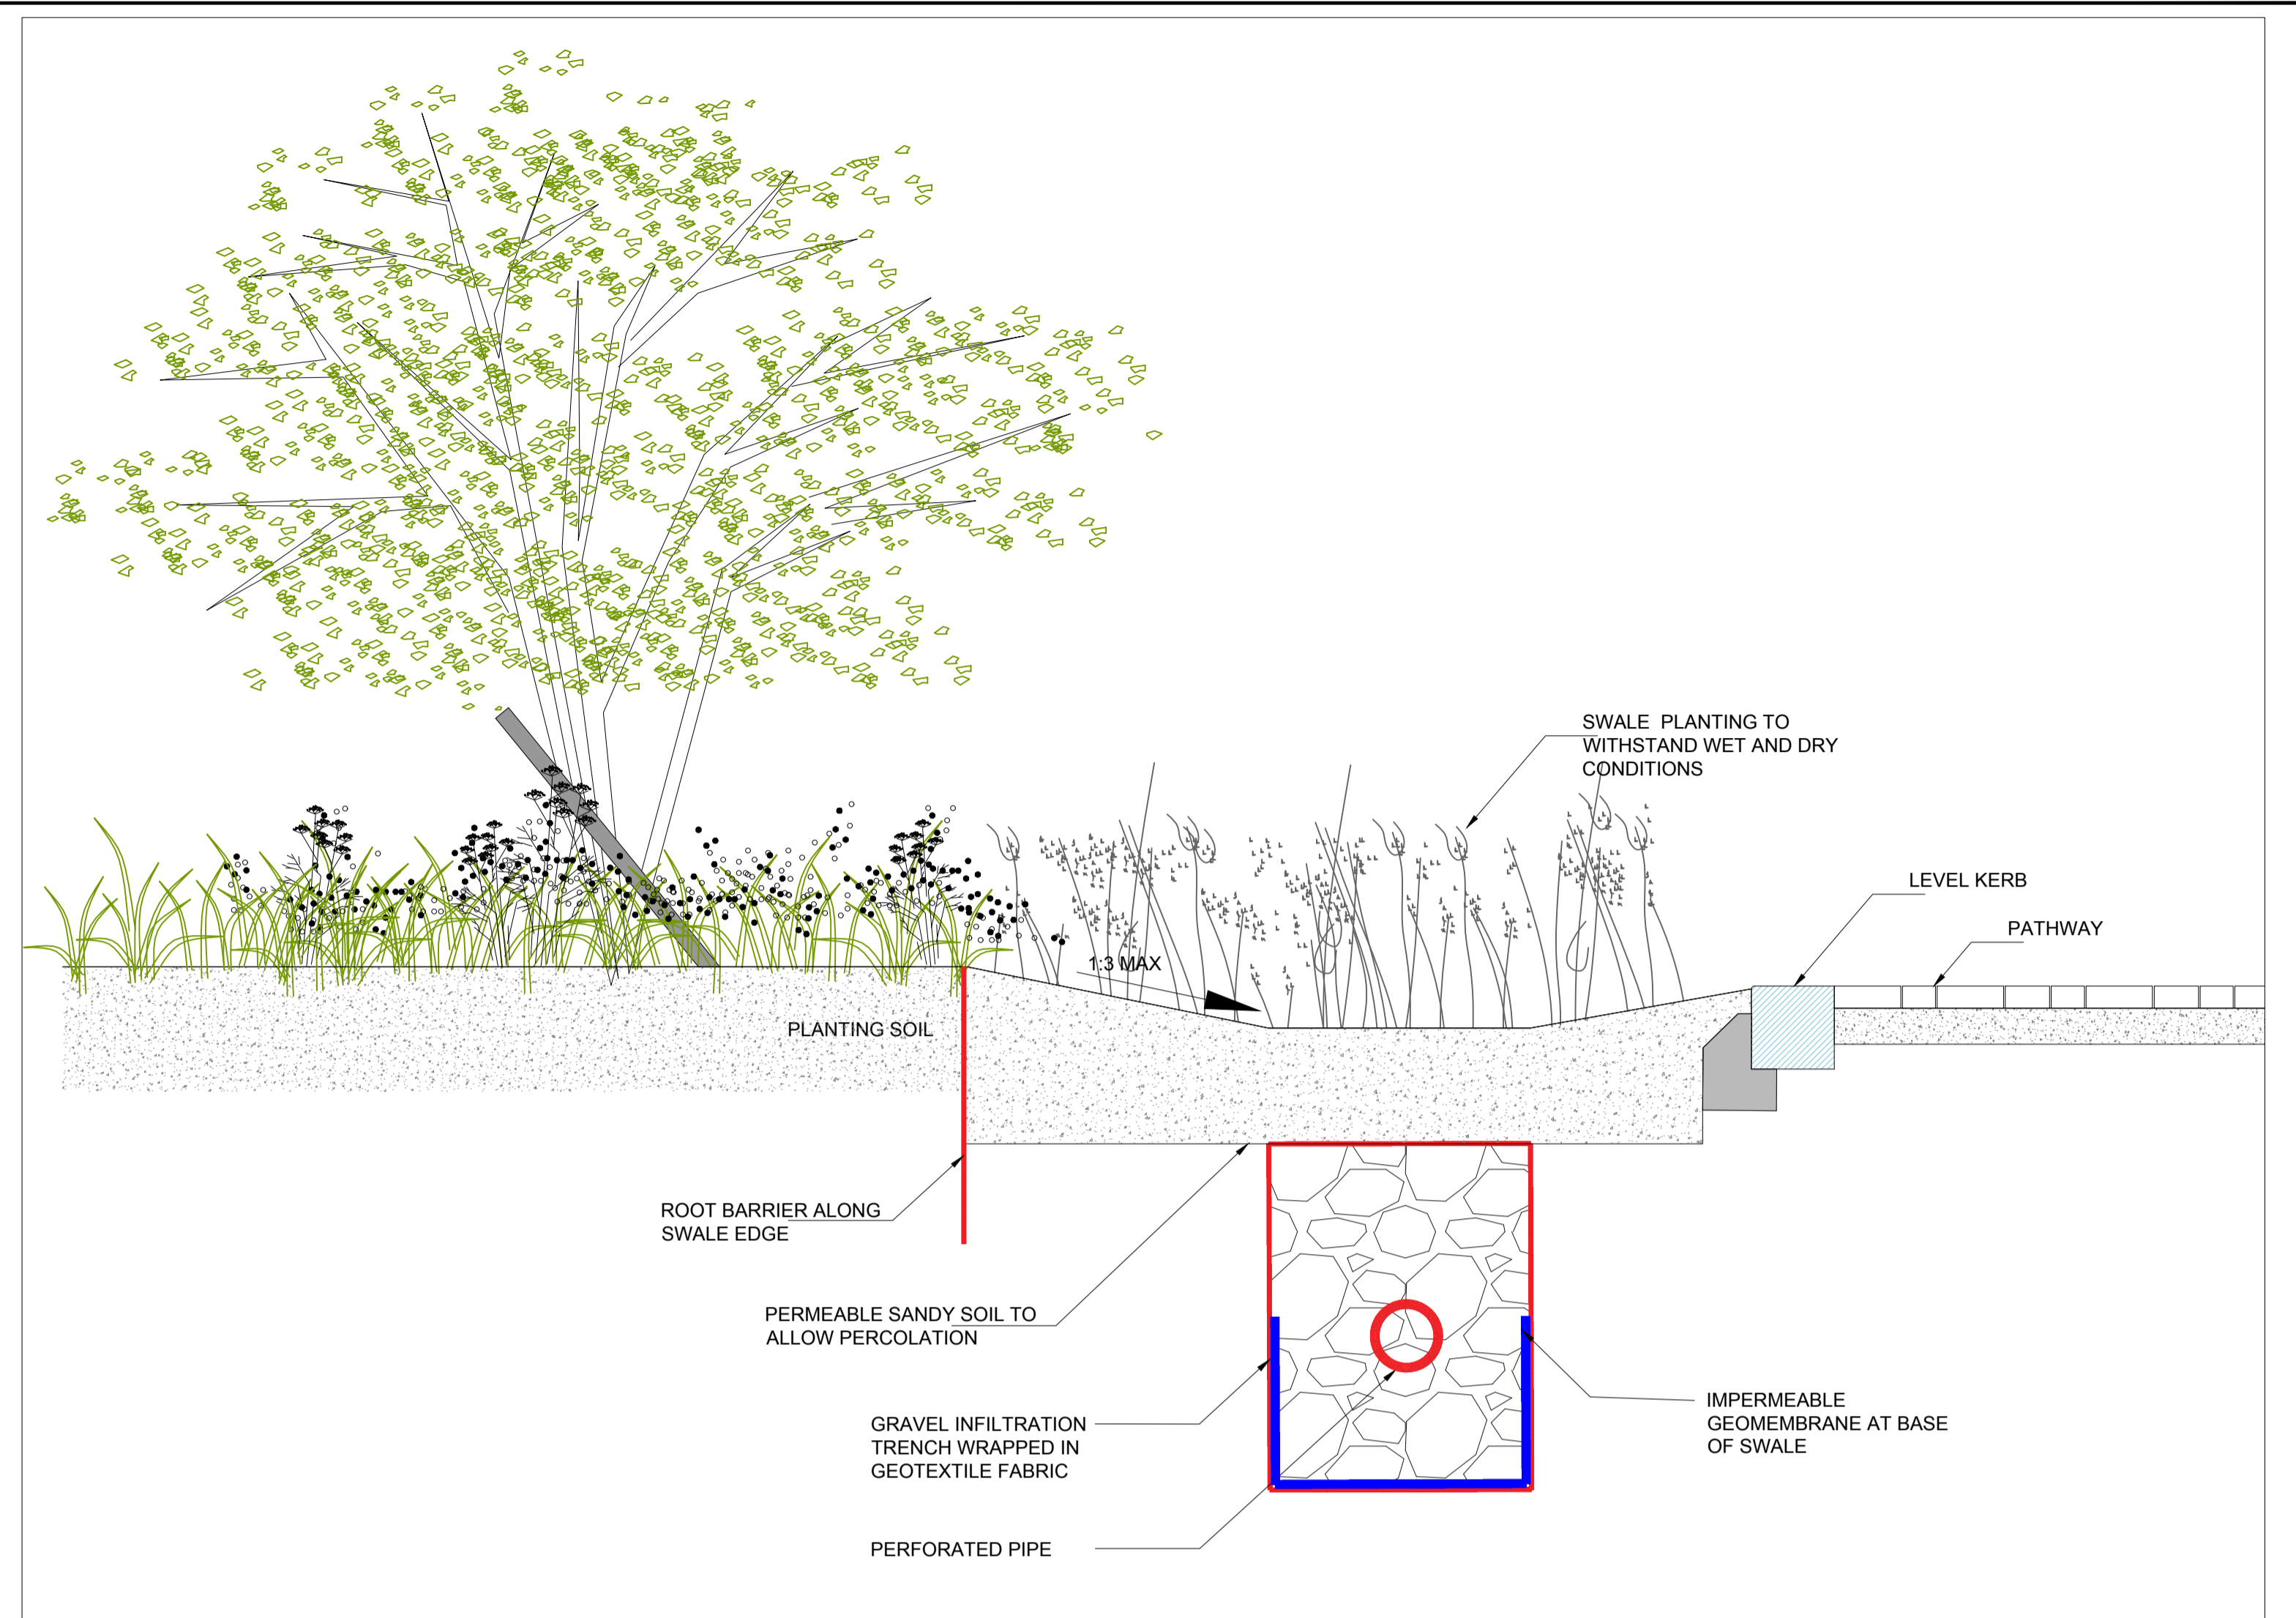


RESIN BOUND GRAVEL
TYPICAL DETAIL
 Scale 1:20 @ A1

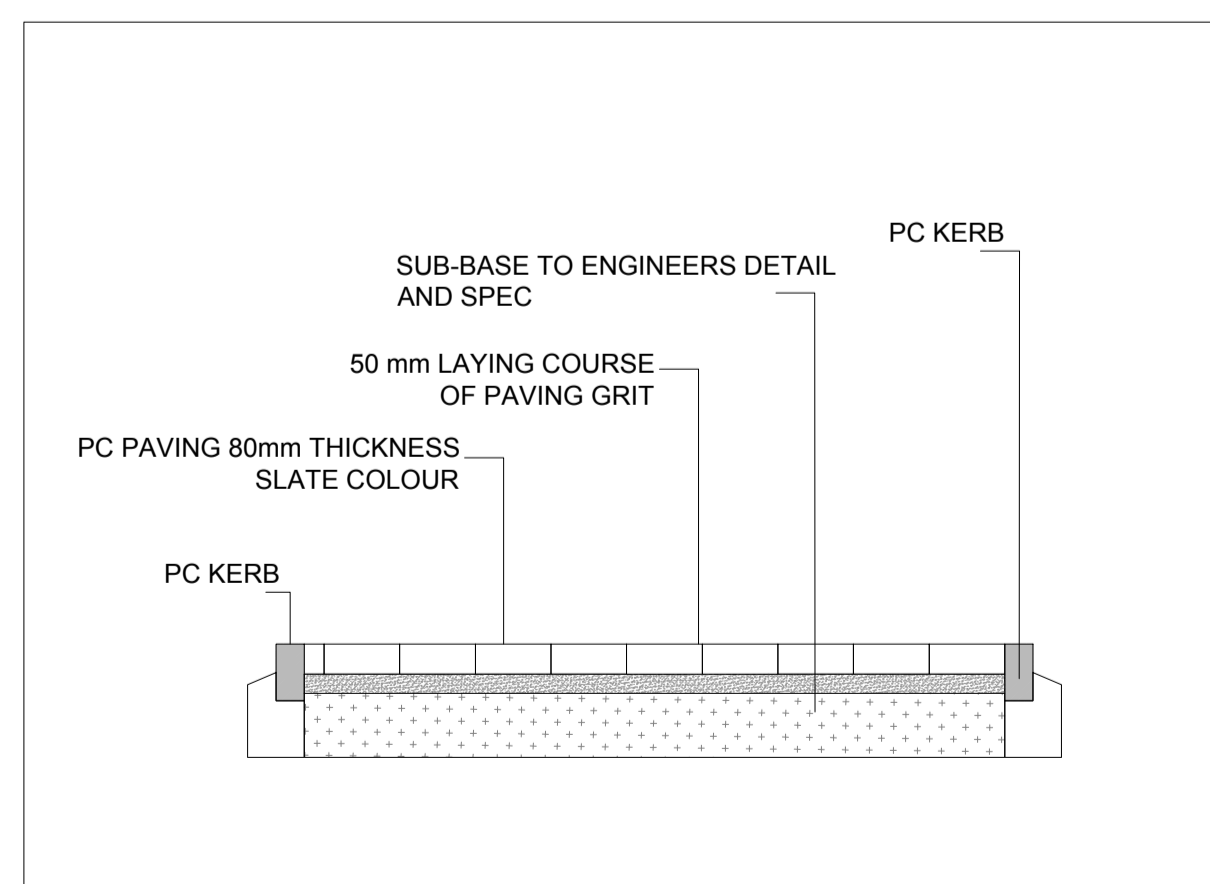

PC PAVING
TYPICAL DETAIL
 Scale 1:20 @ A1

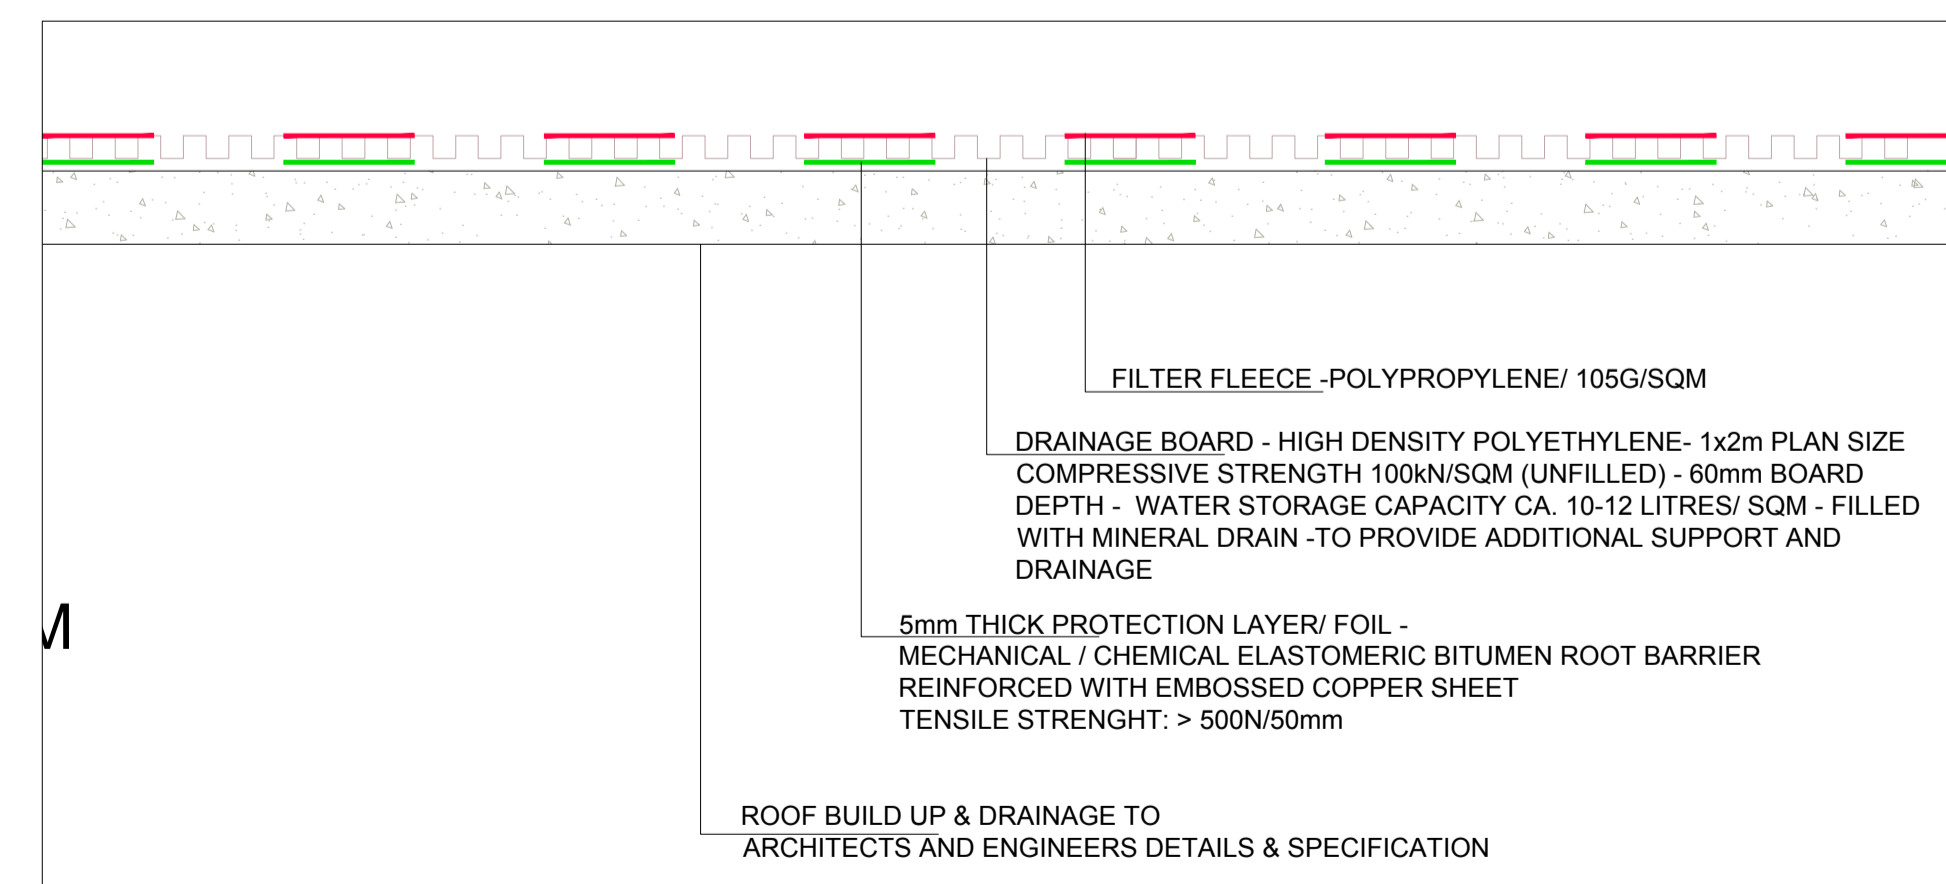

TYPICAL PODIUM BUILD UP FOR SOFT AND HARD LANDSCAPE
 Scale 1:20 @ A1

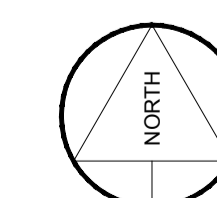

AS @ A1<

REV	DESCRIPTION	ISSUED BY	DATE

MITCHELL + ASSOCIATES
 LANDSCAPE ARCHITECTURE URBAN DESIGN
 Unit 5, Woodpark, The Rise, Glasnevin, Dublin 9, Ireland t +353 1 454 5566 e info@mitchellassoc.net

PROJECT
 THE GRANGE PHASE 1 - STILLORGAN

CLIENT
 KW PRS ICAV acting for and on behalf of its sub-fund KW PRS Fund 10

JOB NO.
 LGRA032

DRAWING
 LANDSCAPE DETAILS

DRAWING NO.
 106

DRAWN BY AXEL HENS	CHECKED AH	DATE 30 08 2019
STATUS: PLANNING	SCALE AS @ A1	REVISION 00

NOTES:
 All dimensions are in millimeters unless otherwise stated and shall be checked and confirmed by the contractor on site. Any discrepancies shall be immediately reported to the landscape architects. Work to figured dimensions only - Do not scale from drawing. Do Not Scale. Use Figure Dimensions Only. Not for Construction Purposes unless Specifically Marked.
 © THIS DRAWING IS COPYRIGHT OF MITCHELL + ASSOCIATES