


PARTIAL PLAN ON DURSEY TOPO
 A1 SCALE: 1:2500
 A3 SCALE: 1:5000



PARTIAL PLAN ON DURSEY TOPO
 A1 SCALE: 1:2500
 A3 SCALE: 1:5000

- LEGEND**
- DEVELOPMENT BOUNDARY
 - LAND WHICH ADJOINS, ABUTS OR IS ADJACENT TO THE LAND TO BE DEVELOPED
 - EXISTING WAYLEAVES

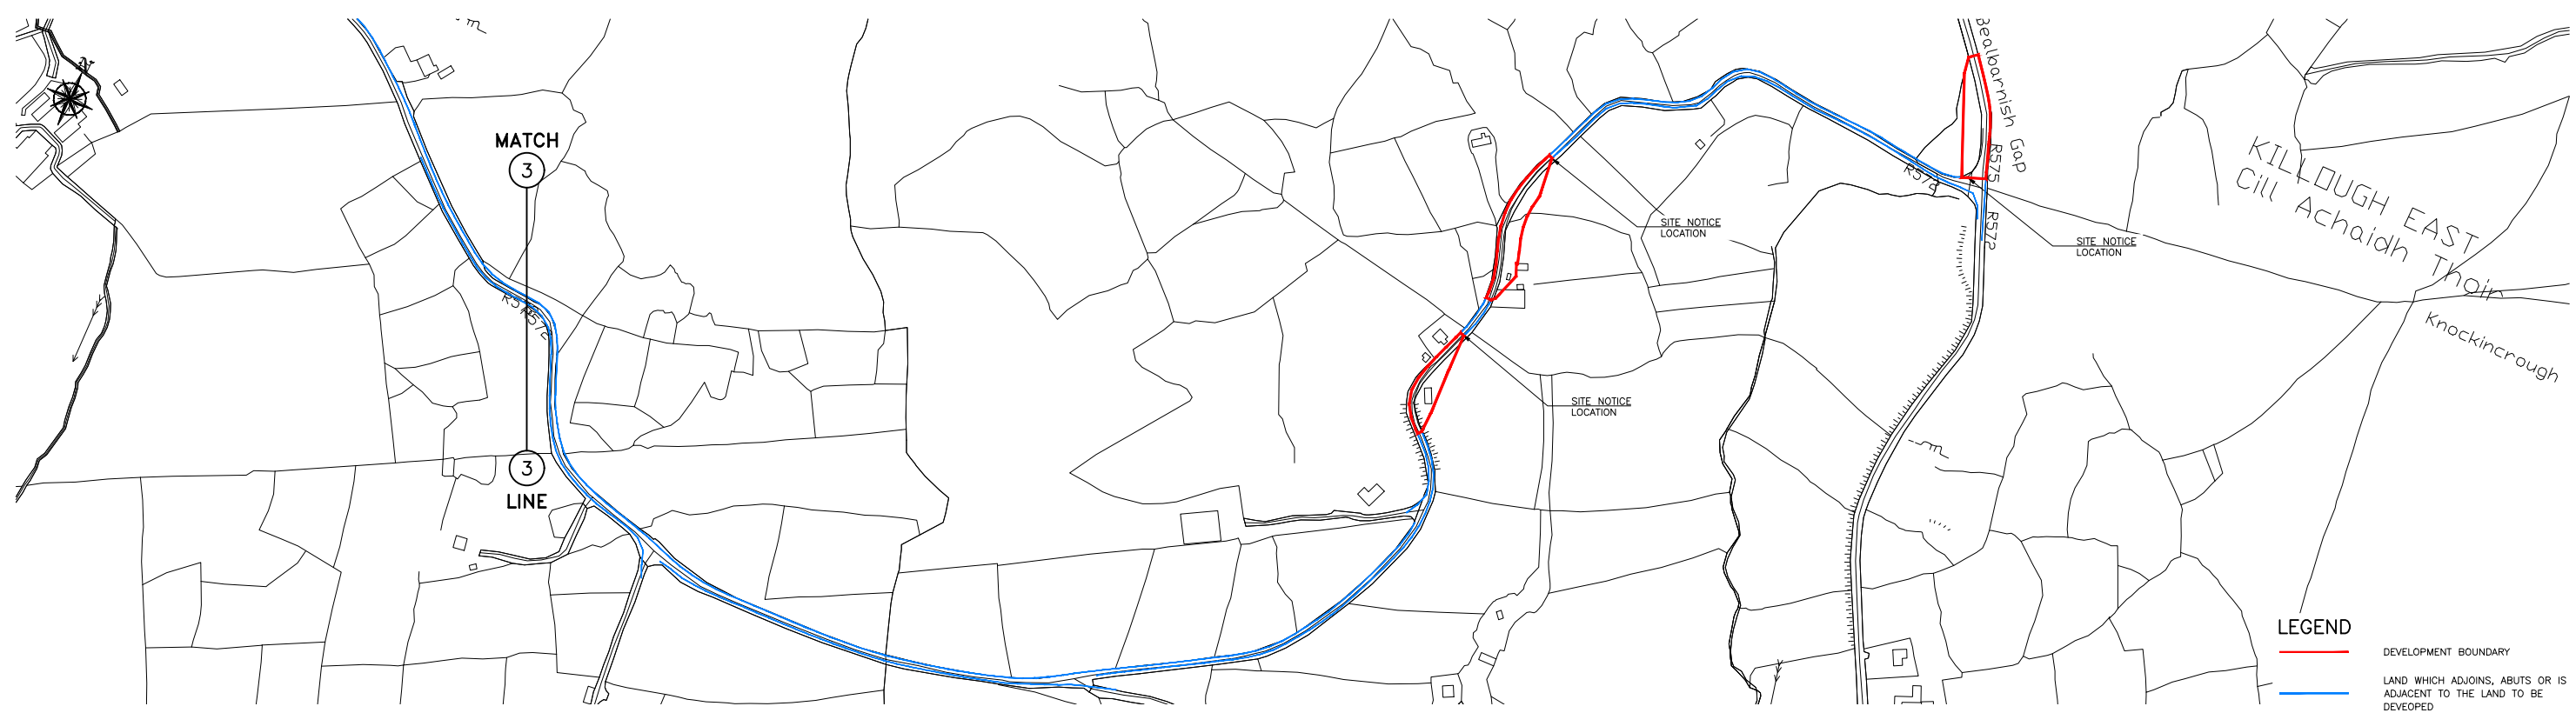

DURSEY ISLAND CABLE CAR & VISITOR CENTRE DEVELOPMENT

ENVIRONMENTAL IMPACT ASSESSMENT REPORT

STW
 Scott Tallon Walker
 ARCHITECTS

Architects and Urban Designers

72 South Mall,
 Cork,
 T12 VX9A
 t +353 (0)21 4320744
 mail@stwarchitects.com
 www.stwarchitects.com

PROD
 ROUGHAN & O'DONOVAN

Consulting Engineers
 Civil - Structural - Transportation - Environmental

Arena House, Arena
 Road, Sandylford,
 Dublin 18, Ireland
 t +353 (0) 1 294 0800
 f +353 (0) 1 294 0820
 www.rod.ie

Drawn	Designed	Checked	Approved	Suitability Code - Description
DS	CM	JK	TD	S4 - Stage Approval

Project Stage	E.I.A.R.				
Project Title	Dursey Island Cable Car & Visitor Centre Development				
Drawing Title	Figure 1.3 Location Plan - Sheet 03 of 03				
Drawing Number	Project	Originator	Volume	Location	Type Role Number
DCCVC	ROD	EBD	SW_AE	DR	EN - 1.3
Scale (A1)	AS SHOWN	Date:	December 2018	Job No:	18.148
				Rev:	-