





D:D (EXHIBITION/SHOP) SCALE 1:200

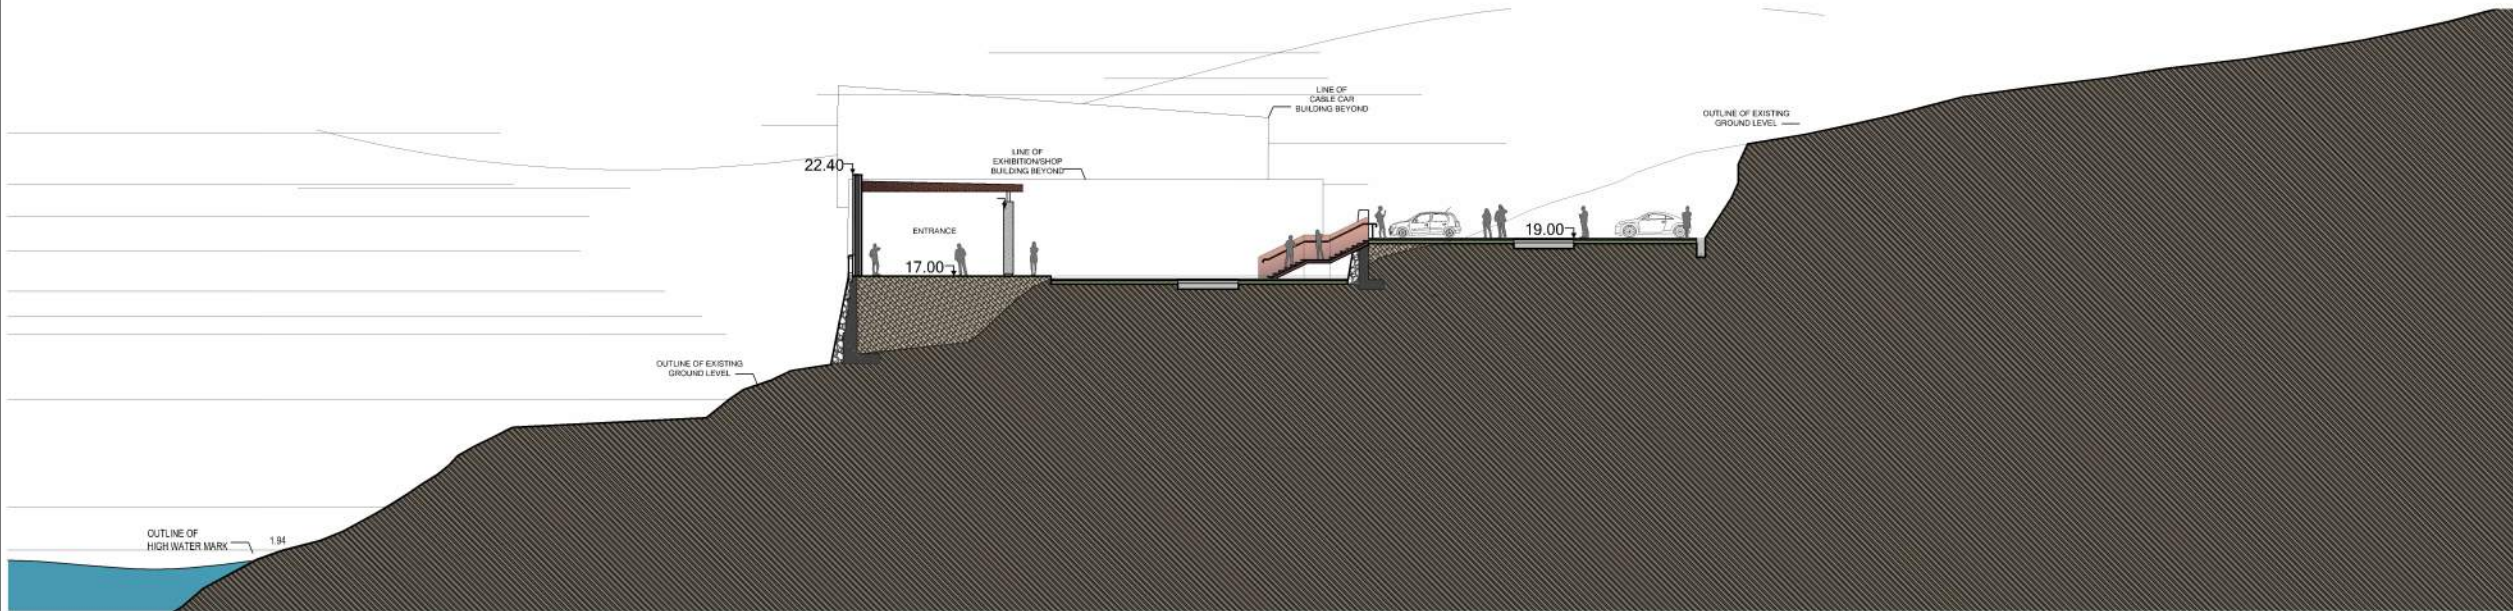

E:E (ENTRANCE CANOPY) SCALE 1:200

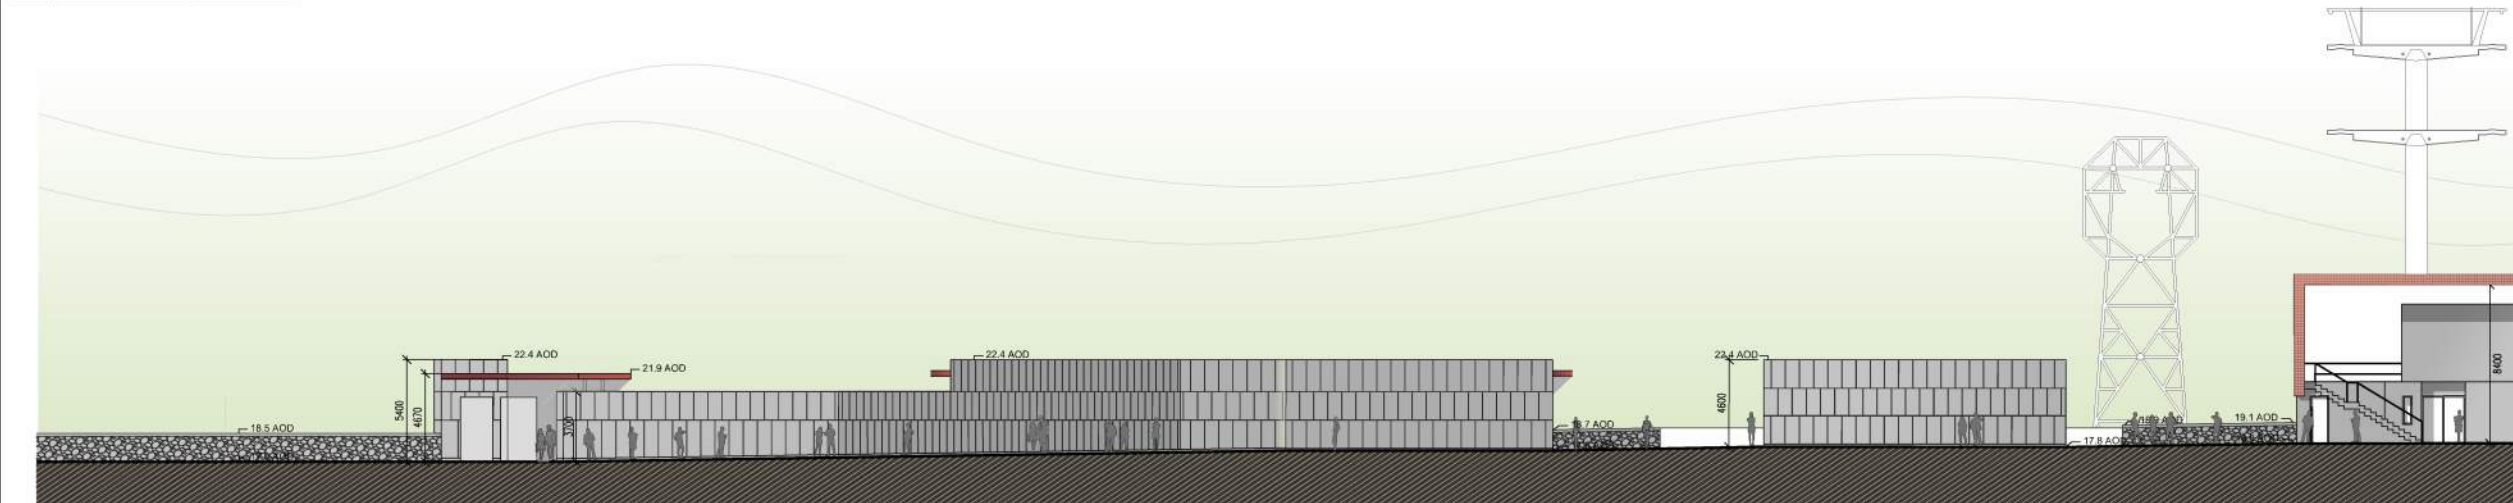

LONG ELEVATION A SCALE 1:200



DURSEY ISLAND CABLE CAR & VISITOR CENTRE DEVELOPMENT

ENVIRONMENTAL IMPACT ASSESSMENT REPORT

STW
Scott Tallon Walker
ARCHITECTS
Architects and Urban Designers

72 South Mall,
Cork,
T12 VX9A
t +353 (0)21 4320744
mail@stwarchitects.com
www.stwarchitects.com

ROD
ROUGHAN & O'DONOVAN
Consulting Engineers
Civil - Structural - Transportation - Environmental

Arena House, Arena
Road, Sandyford,
Dublin 18, Ireland
t +353 (0) 1 294 0800
f +353 (0) 1 294 0820
www.rod.ie

Drawn	Designed	Checked	Approved	Suitability Code - Description
TG	DF	DF	TD	S0 - Work In Progress

Project Stage	E.I.A.R.				
Project Title	Durse Island Cable Car & Visitor Centre Development				
Drawing Title	Figure 4.10 Proposed Mainland Sections Sheet 02 of 03				
Drawing Number	Project	Originator	Volume	Location	Type Role Number
	DCCVC	ROD	STR	SW_AE	DR - CH - 4.10
Scale (A1)	AS SHOWN	Date:	May 2019	Job No:	18.148
				Rev:	-