




SITE SECTION F-F SCALE 1:250

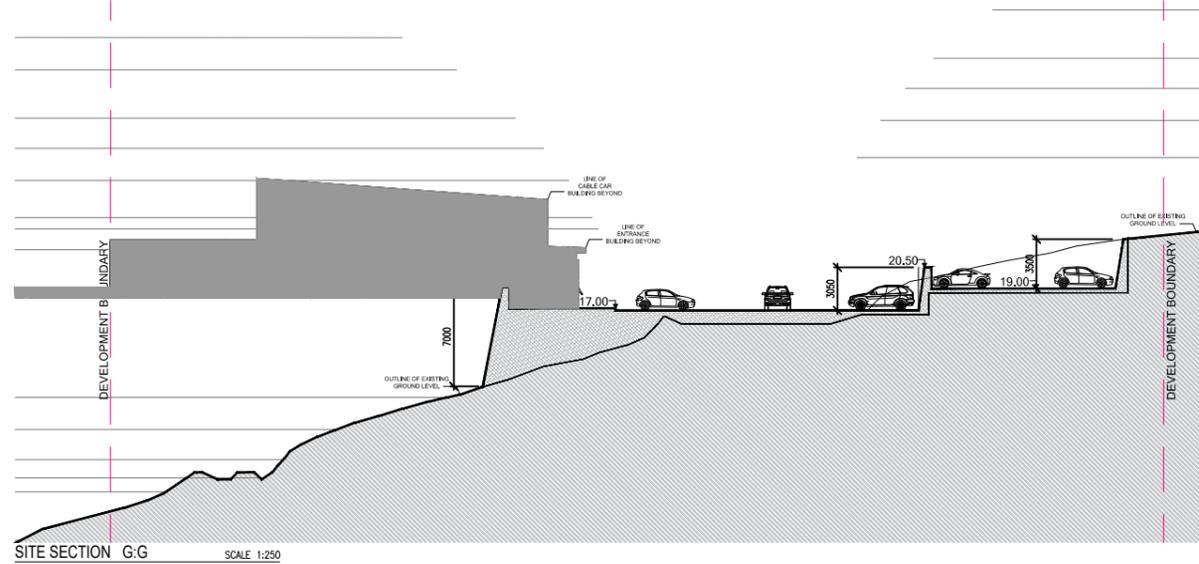

SITE SECTION G-G SCALE 1:250

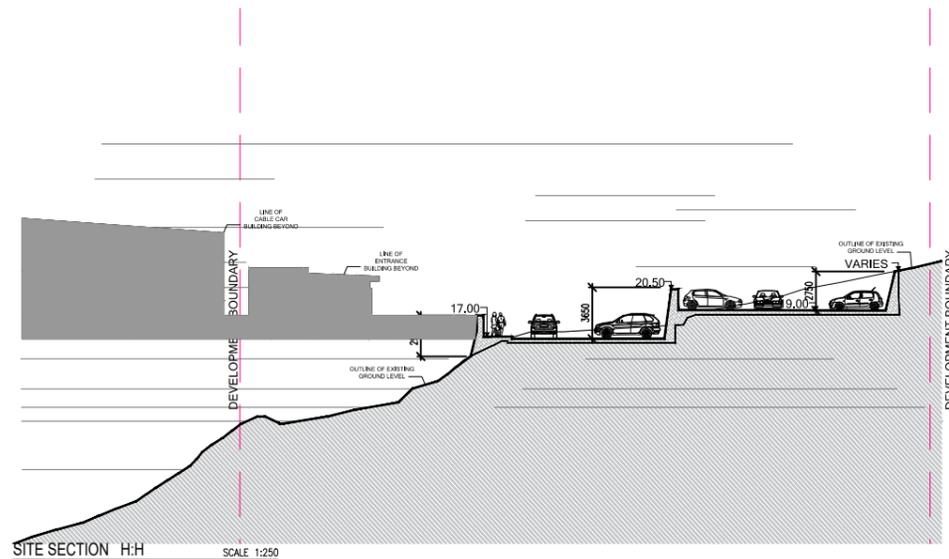

SITE SECTION H-H SCALE 1:250

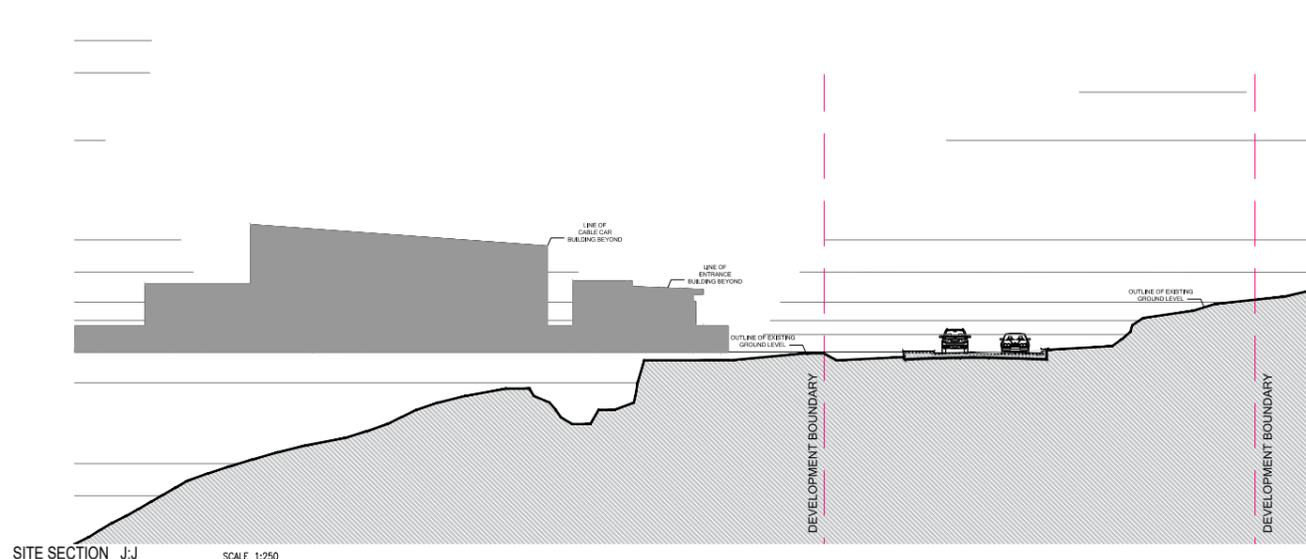


SITE SECTION J-J SCALE 1:250

MATERIALS KEY

- ① **Retaining Walls:**
Concrete retaining wall with Random Rubble finish with reference to local stone typologies
- ② **Solid Walls to Buildings:**
Reconstituted Stone/Concrete
- ③ **Glazing System:**
Anodised/Tiger coated proprietary glazing system
- ④ **Metal Rain Screen:**
Laser cut - translucent metal feature panels
- ⑤ **Glazing System:**
Feature panel over glazing
- ⑥ **Canopy:**
Projecting Aluminium Canopy - Colour to match metal feature panels
- ⑦ **Ballasted Roof:**
Proprietary bitumen flat roof - warm roof construction on precast concrete supports

NOTE: ALL MATERIALS FOR AGREEMENT WITH CORK COUNTY COUNCIL PRIOR TO CONSTRUCTION

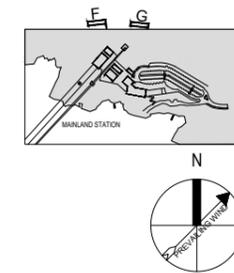

KEY PLAN SCALE 1:500



DURSEY ISLAND CABLE CAR & VISITOR CENTRE DEVELOPMENT

ENVIRONMENTAL IMPACT ASSESSMENT REPORT



Architects and Urban Designers

72 South Mall,
Cork,
T12 VX9A
t +353 (0) 21 4320744
mail@stwarchitects.com
www.stwarchitects.com



Consulting Engineers
Civil - Structural - Transportation - Environmental

Arena House, Arena
Road, Sandyford,
Dublin 18, Ireland
t +353 (0) 1 294 0800
f +353 (0) 1 294 0820
www.rod.ie

Project Stage	E.I.A.R.						
Project Title	DurseY Island Cable Car & Visitor Centre Development						
Drawing Title	Figure 4.11 Proposed Mainland Sections Sheet 03 of 03						
Drawing Number	Project	Originator	Volume	Location	Type	Role	Number
	DCCVC	ROD	STR	SW_AE	DR	CH	4.11
Scale (A1)	AS SHOWN	Date:	May 2019	Job No:	18.148	Rev:	-