


- LEGEND:**
- ESB MV - EXISTING ESB MV
  - - EXISTING BURIED ESB CABLE
  - EIR - EXISTING EIR
  - - SITE BOUNDARY
  - ESB MV - PROPOSED ESB MV
  - EIR - PROPOSED EIR

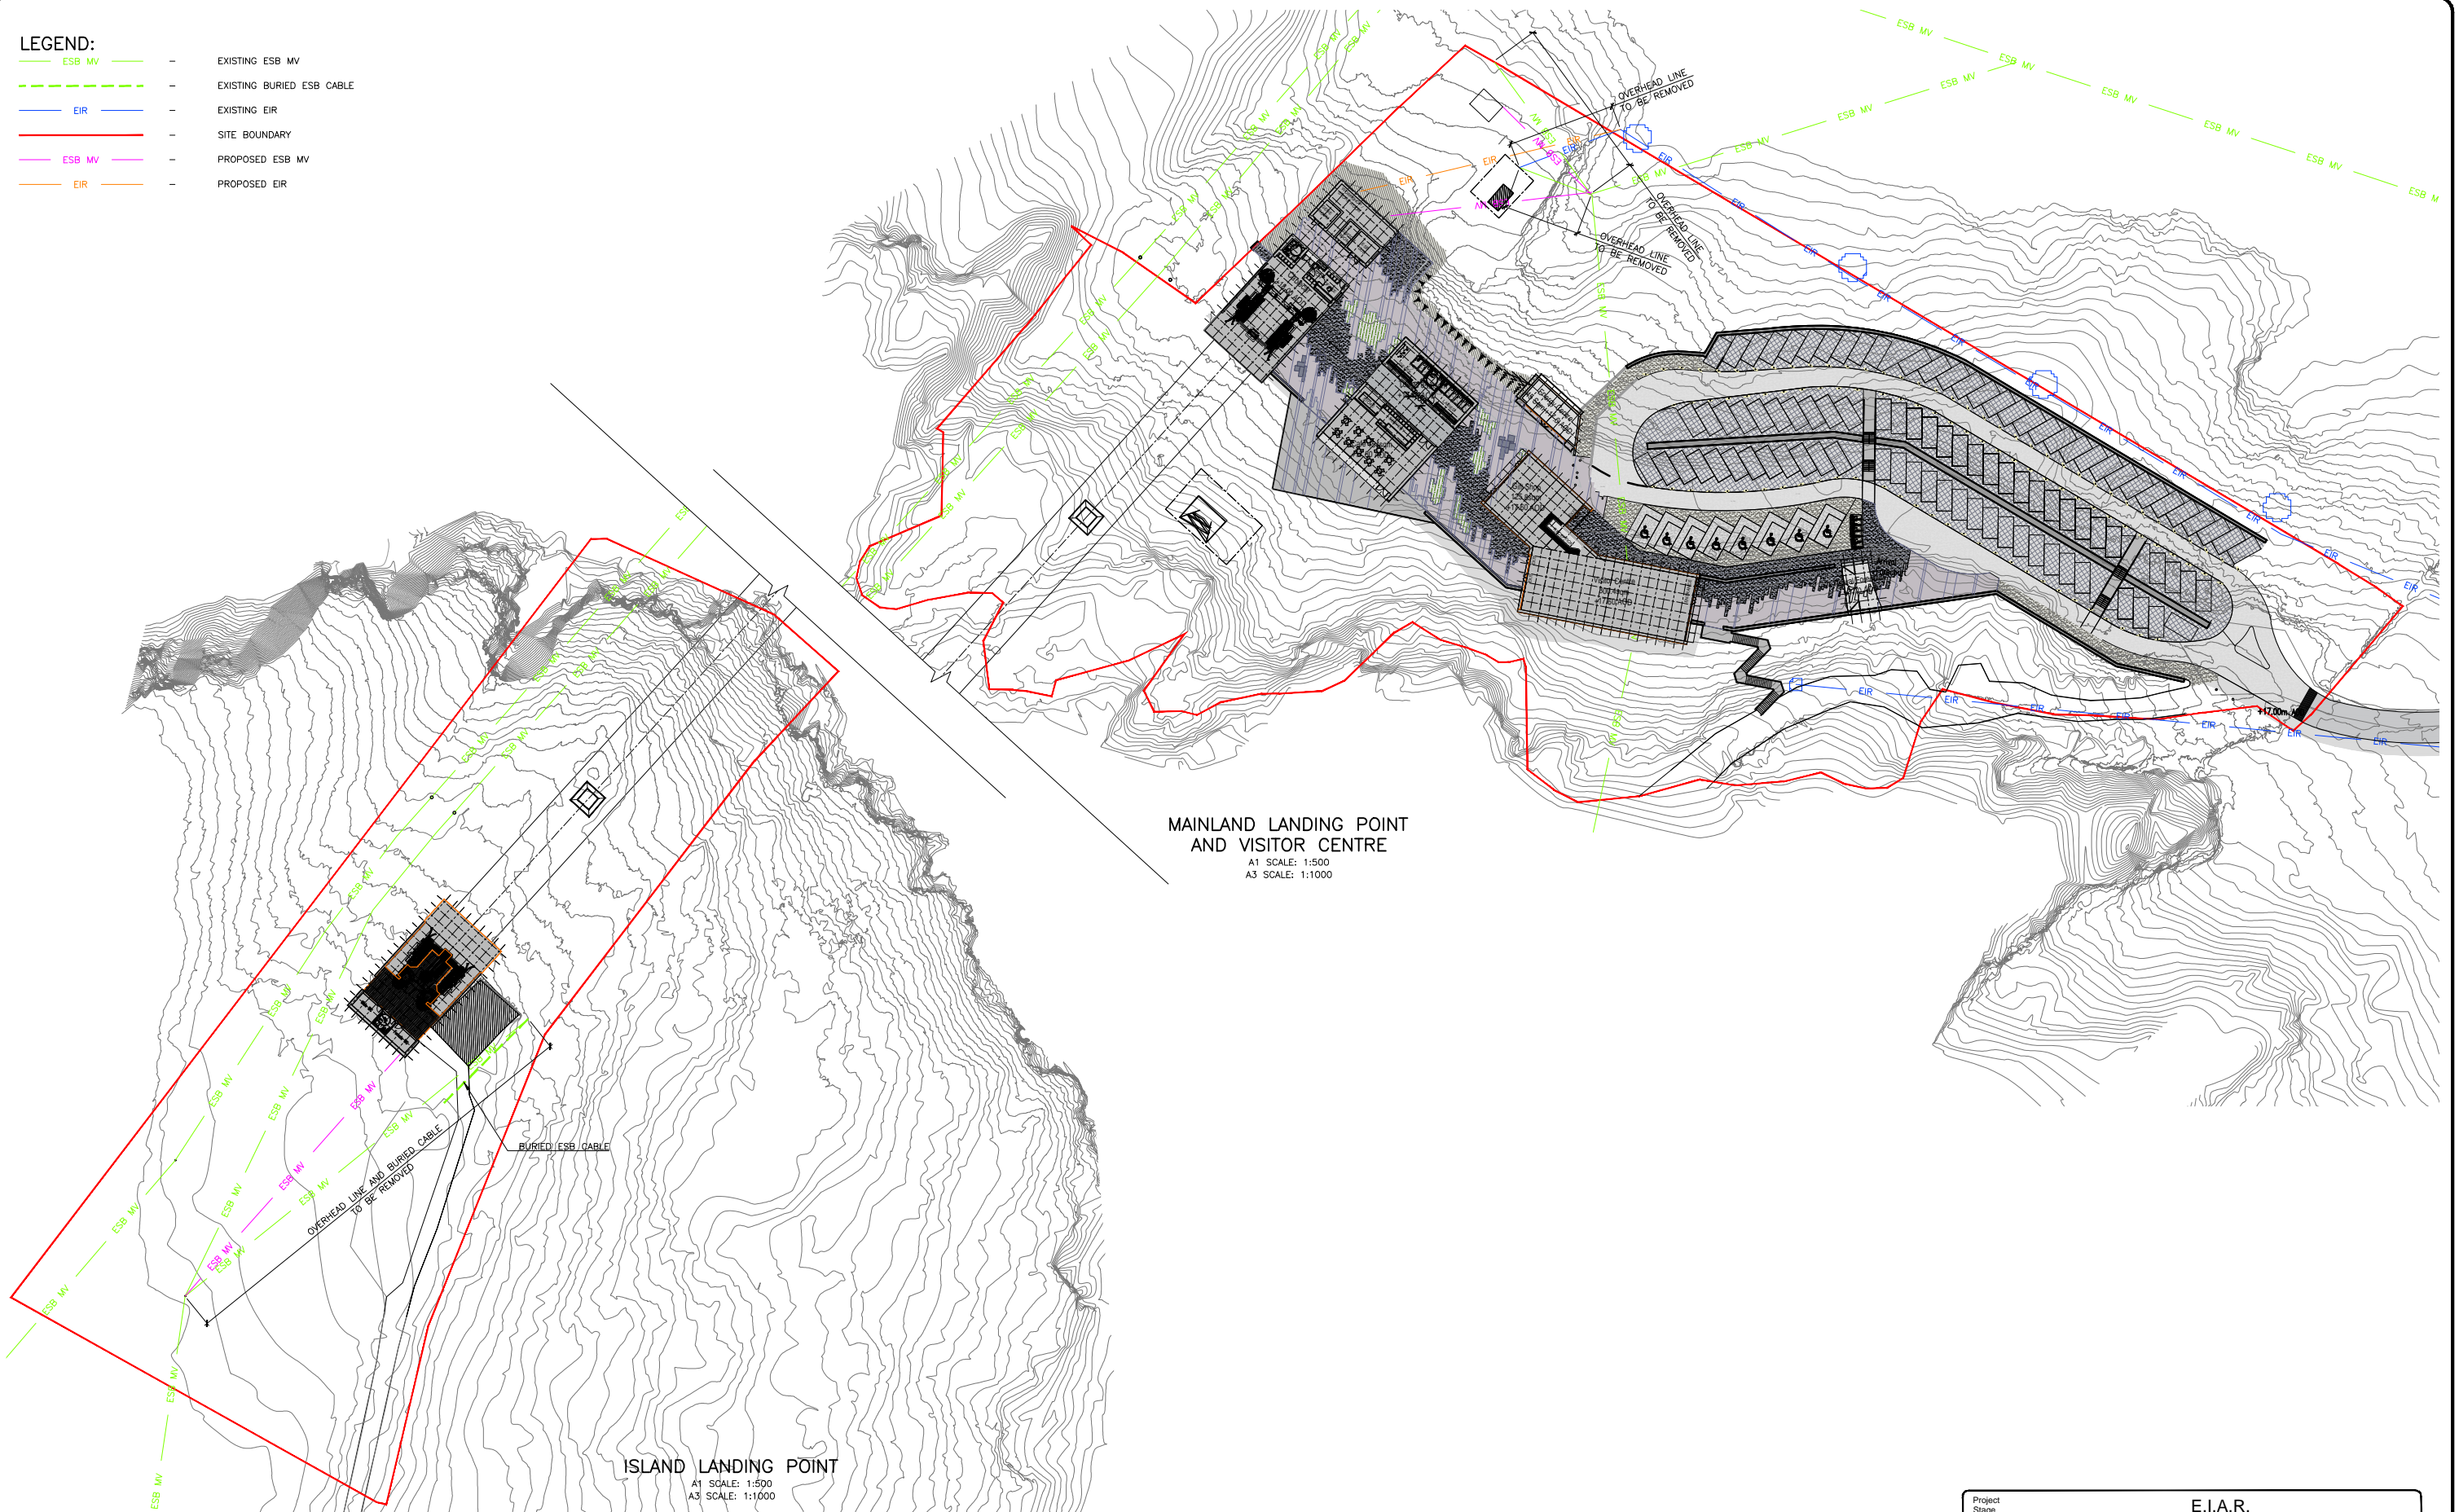

MAINLAND LANDING POINT  
AND VISITOR CENTRE  
A1 SCALE: 1:500  
A3 SCALE: 1:1000

ISLAND LANDING POINT  
A1 SCALE: 1:500  
A3 SCALE: 1:1000



DURSEY ISLAND CABLE CAR &  
VISITOR CENTRE DEVELOPMENT

ENVIRONMENTAL IMPACT  
ASSESSMENT REPORT



72 South Mall,  
Cork,  
T12 VX9A  
t +353 (0)21 4320744  
mail@stwarchitects.com  
www.stwarchitects.com

Architects and Urban Designers



Arena House, Arena  
Road, Sandyford,  
Dublin 18, Ireland  
t +353 (0) 1 294 0800  
f +353 (0) 1 294 0820  
www.rod.ie

Consulting Engineers  
Civil - Structural - Transportation - Environmental

|       |          |         |          |                                |
|-------|----------|---------|----------|--------------------------------|
| Drawn | Designed | Checked | Approved | Suitability Code - Description |
| MN    | CM       | JK      | TD       | S4 - Stage Approval            |

|                |  |            |           |          |                      |
|----------------|--|------------|-----------|----------|----------------------|
| Project Stage  | E.I.A.R.   |            |           |          |                      |
| Project Title  | DurseY Island Cable Car & Visitor Centre Development |            |           |          |                      |
| Drawing Title  | Figure 4.32 Services - Telecoms and Electricity      |            |           |          |                      |
| Drawing Number | Project  | Originator | Volume    | Location | Type   Role   Number |
| DCCVC          | ROD  | GEN        | SW_AE     | DR       | CH - 4.32            |
| Scale (A1)     | AS SHOWN   | Date:      | June 2019 | Job No:  | 18.148               |
|                |  |            |           | Rev:     | -                    |