



A:A (CABLE STATION) SCALE 1:200
BUILDING 3

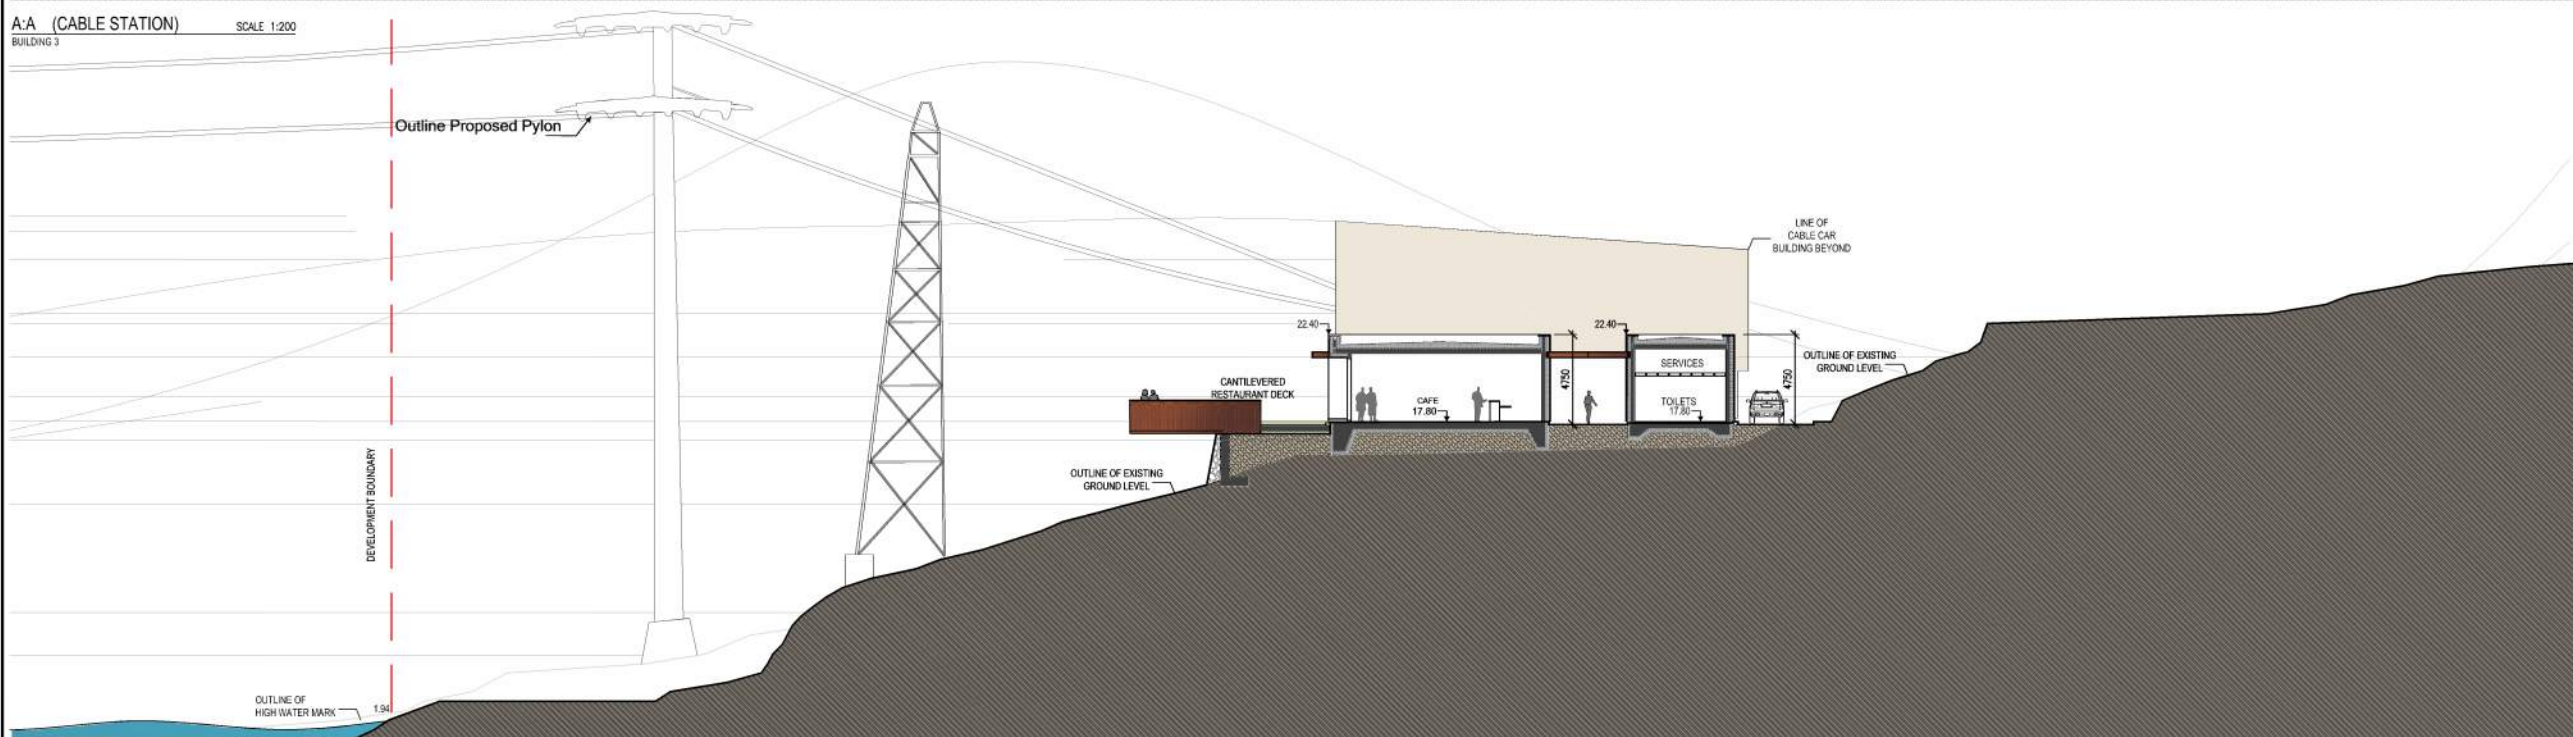

B:B (CAFE/TOILETS) SCALE 1:200
BUILDING 2

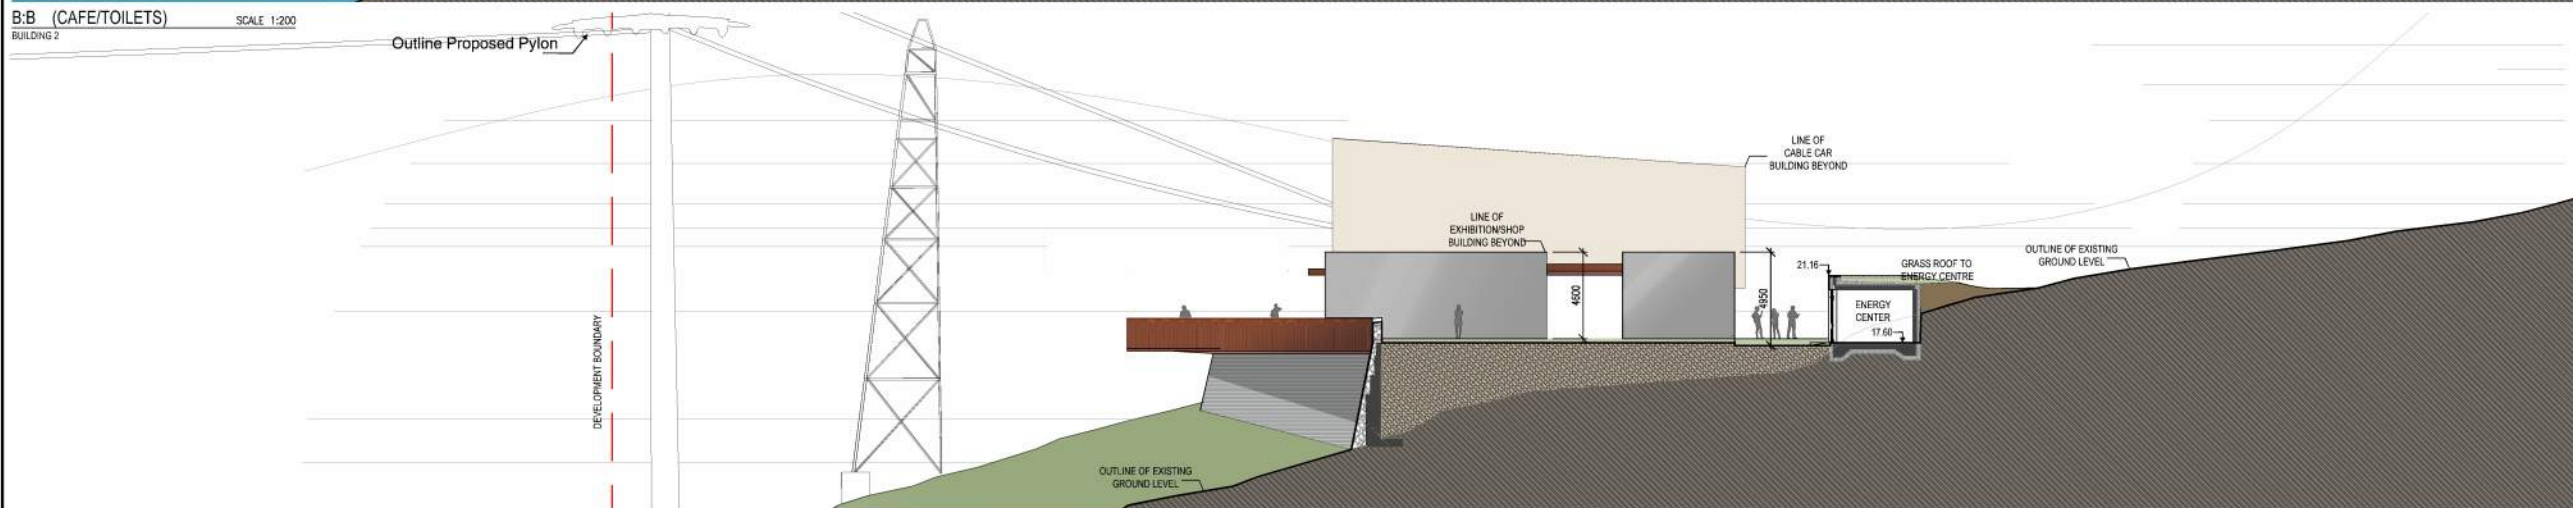

C:C (ENERGY CENTRE) SCALE 1:200
BUILDING 2



DURSEY ISLAND CABLE CAR & VISITOR CENTRE DEVELOPMENT

ENVIRONMENTAL IMPACT ASSESSMENT REPORT



Architects and Urban Designers

72 South Mall, Cork, T12 VX9A
t +353 (0)21 4320744
mail@stwarchitects.com
www.stwarchitects.com



Consulting Engineers
Civil - Structural - Transportation - Environmental

Arena House, Arena Road, Sandyford, Dublin 18, Ireland
t +353 (0) 1 294 0800
f +353 (0) 1 294 0820
www.rod.ie

Drawn	Designed	Checked	Approved	Suitability Code - Description
TG	DF	DF	TD	S0 - Work In Progress

Project Stage	E.I.A.R.				
Project Title	Durse Island Cable Car & Visitor Centre Development				
Drawing Title	Figure 4.9 Proposed Mainland Sections Sheet 01 of 03				
Drawing Number	Project	Originator	Volume	Location	Type Role Number
	DCCVC	ROD	STR	SW_AE	DR - CH - 4.9
Scale (A1)	AS SHOWN	Date:	May 2019	Job No:	18.148
				Rev:	-