


LEGEND:  
 — DEVELOPMENT BOUNDARY  
 — ROAD 572

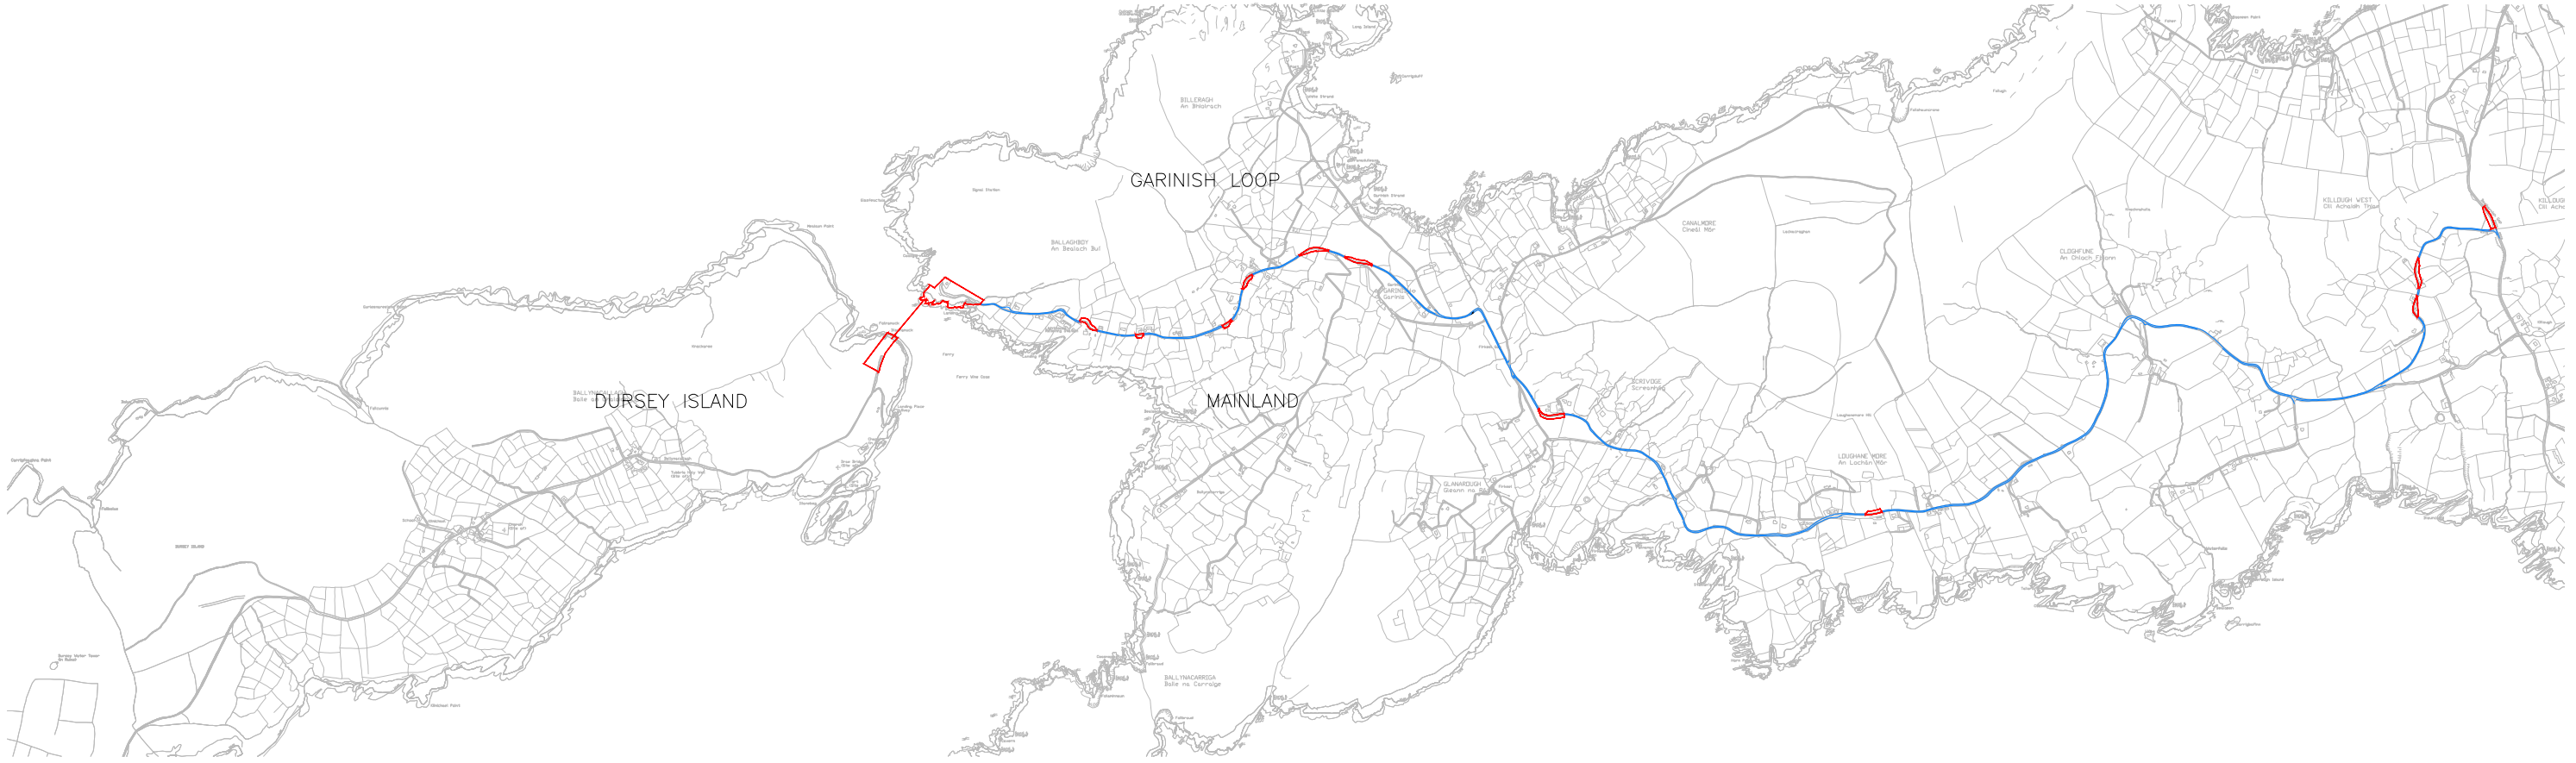

LOCATION OF EXTENT OF SITE  
 A1 SCALE: 1:13000  
 A3 SCALE: 1:26000



DURSEY ISLAND CABLE CAR & VISITOR CENTRE DEVELOPMENT  
 ENVIRONMENTAL IMPACT ASSESSMENT REPORT

**STW**  
 Scott Tallon Walker  
 ARCHITECTS  
 Architects and Urban Designers

**ROD**  
 ROUGHAN & O'DONOVAN  
 Consulting Engineers  
 Civil - Structural - Transportation - Environmental

Project Stage	E.I.A.R.						
Project Title	Dursey Island Cable Car & Visitor Centre Development						
Drawing Title	FIGURE 4.1 EXTENT OF SITE						
Drawing Number	Project	Originator	Volume	Location	Type	Role	Number
	DCCVC	ROD	GEN	SW_AE	DR	CH	4.1
Scale (A1)	AS SHOWN	Date:	December 2018	Job No:	18.148	Rev:	-

DO NOT SCALE USE FIGURED DIMENSIONS ONLY