


LEGEND

- Development Boundary
- Land owned by CCC
- Existing Wayleave
- Proposed Wayleave
- Pathway
- Proposed Development Buildings

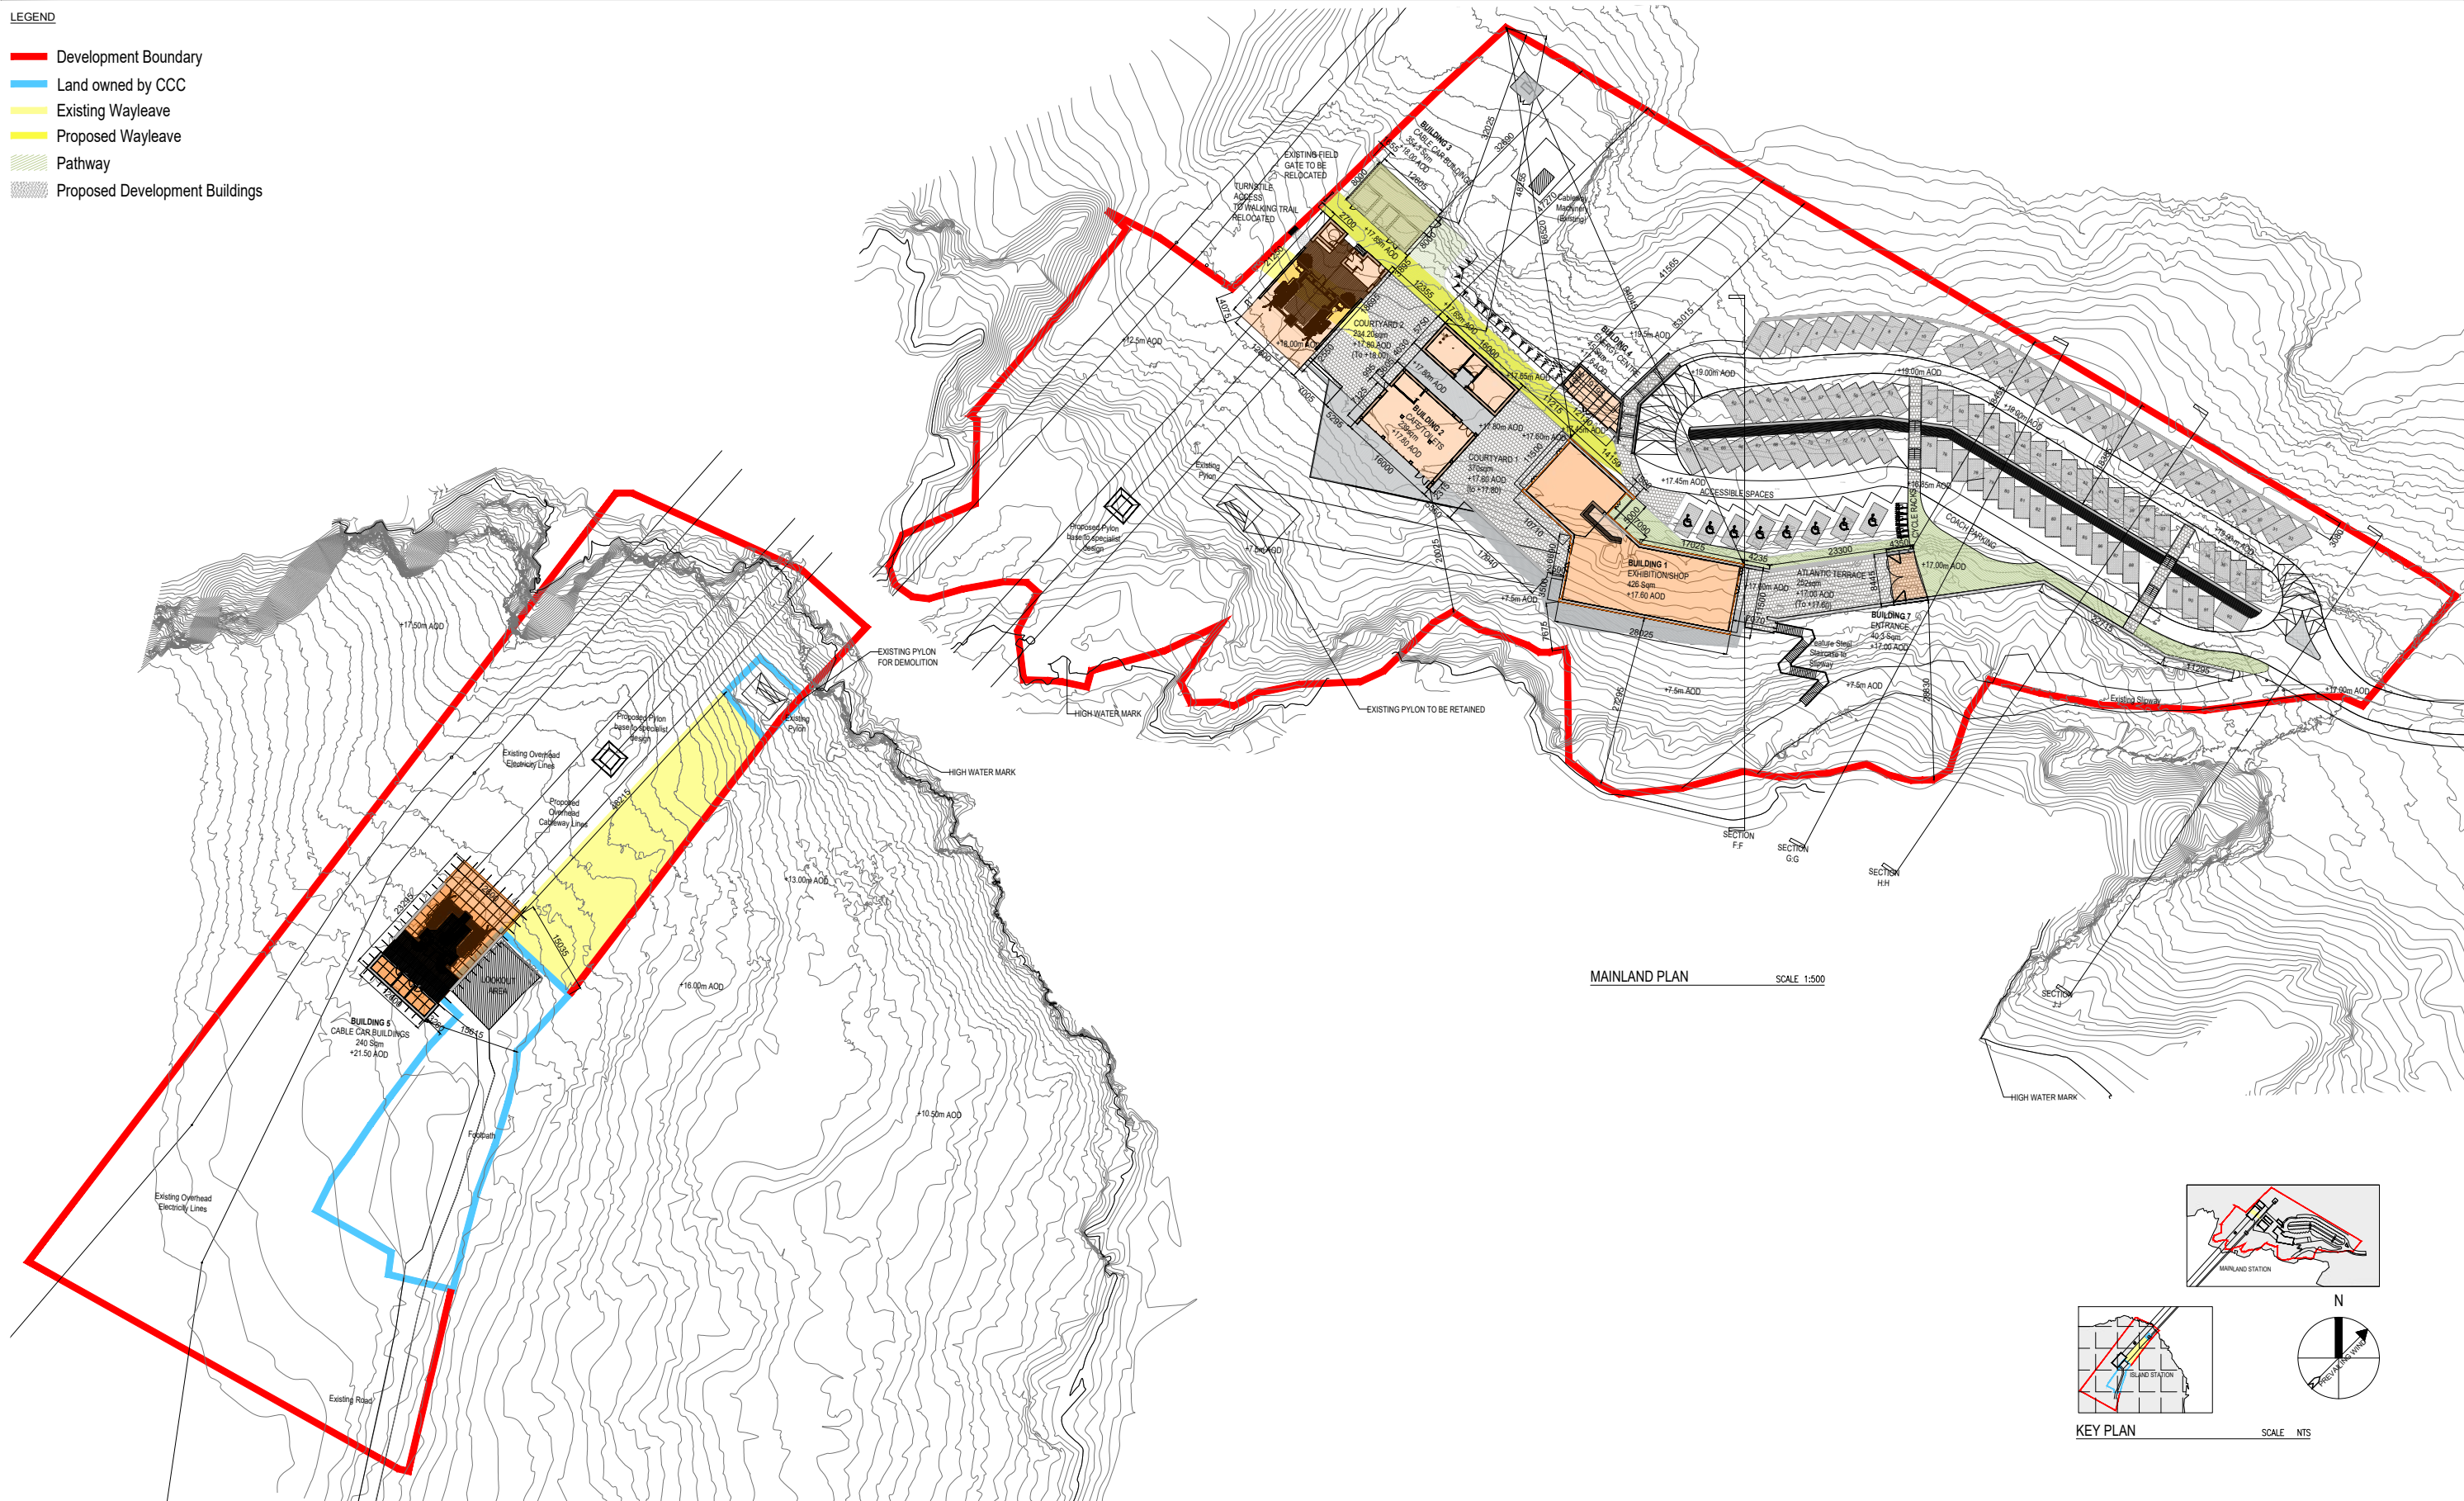

ISLAND PLAN SCALE 1:500

MAINLAND PLAN SCALE 1:500

KEY PLAN SCALE NTS



**DURSEY ISLAND CABLE CAR & VISITOR CENTRE DEVELOPMENT**  
**ENVIRONMENTAL IMPACT ASSESSMENT REPORT**

**STW**  
Scott Tallon Walker ARCHITECTS  
Architects and Urban Designers

**ROD**  
ROUGHAN & O'DONOVAN  
Consulting Engineers  
Civil - Structural - Transportation - Environmental

Project Stage	E.I.A.R.					
Project Title	Dursesey Island Cable Car & Visitor Centre Development					
Drawing Title	Figure 4.2 Proposed Layout - Mainland Landing Point and Island Landing Point					
Drawing Number	Project	Originator	Volume	Location	Type	Role   Number
	DCCC	ROD	EBD	SW_AE	DR - EN	4.2
Scale (A1)	AS SHOWN	Date:	May 2019	Job No:	18.148	Rev: -