



NOTES:

1. ALL DIMENSIONS IN MILLIMETERS, UNLESS OTHERWISE NOTED.
2. ALL LEVELS ARE IN METRES TO ORDNANCE DATUM MALIN HEAD.
3. ALL CO-ORDINATES ARE IN METRES TO IRISH TRANSVERSE MERCATOR (ITM).

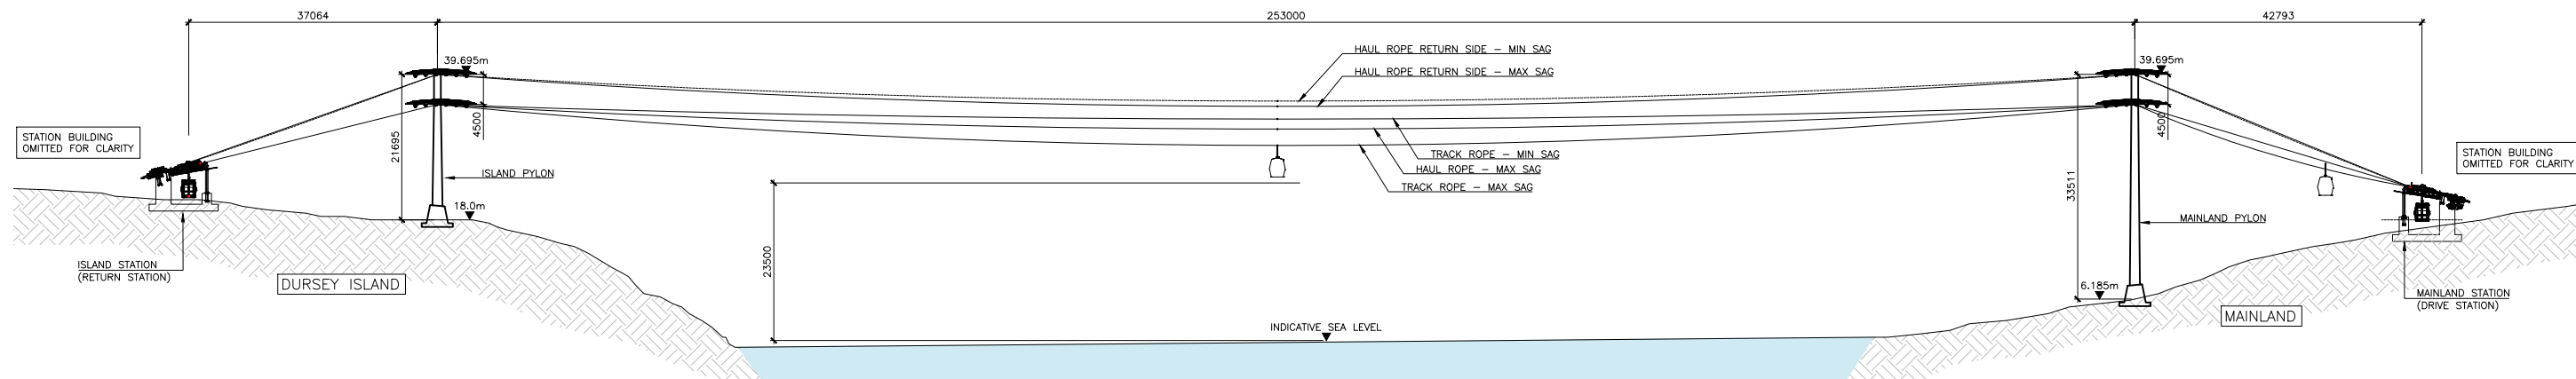

LONG SECTION
 A1 SCALE - 1:500
 A3 SCALE - 1:1000

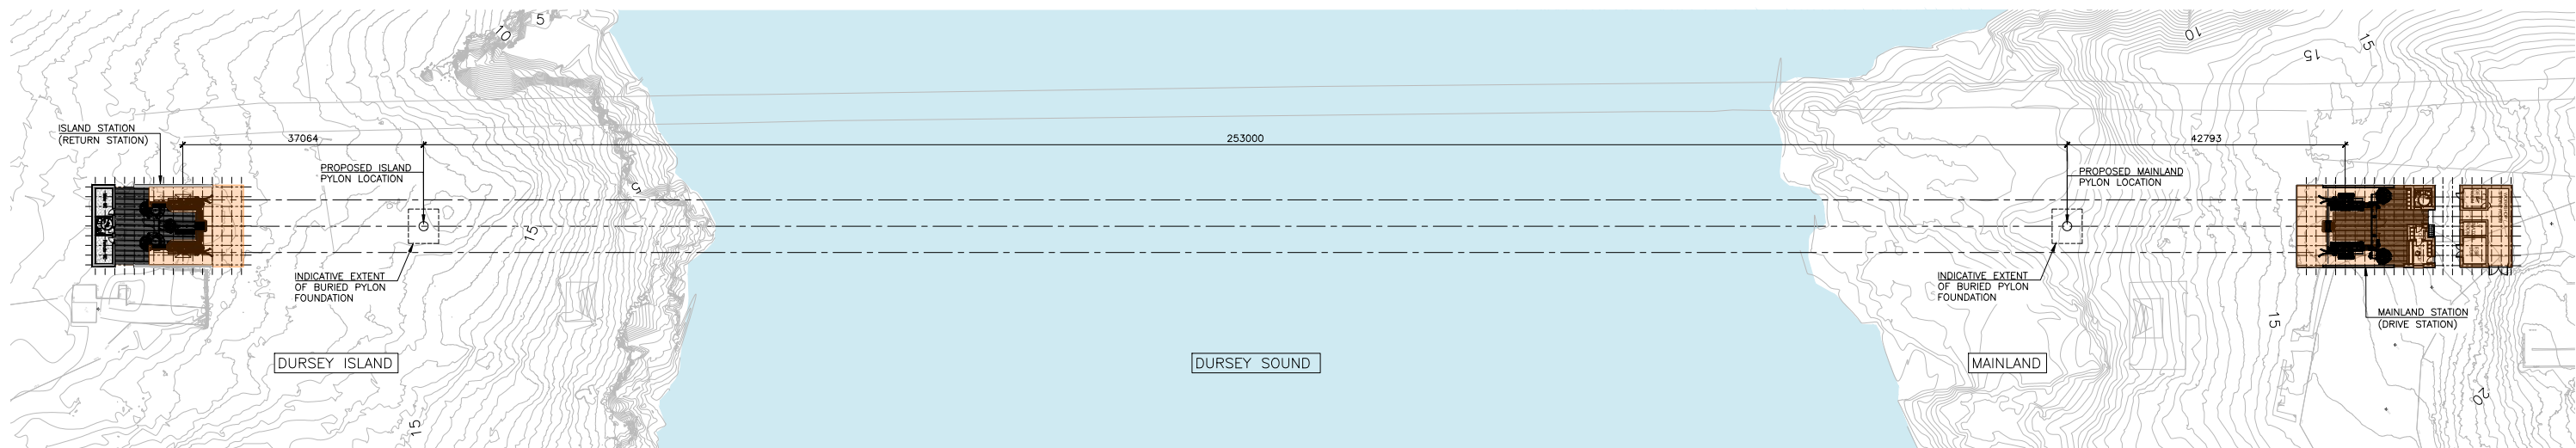

PLAN ALIGNMENT
 A1 SCALE - 1:500
 A3 SCALE - 1:1000



DURSEY ISLAND CABLE CAR & VISITOR CENTRE DEVELOPMENT

ENVIRONMENTAL IMPACT ASSESSMENT REPORT

STW
 Scott Tallon Walker ARCHITECTS
 Architects and Urban Designers

72 South Mall, Cork, T12 VX9A
 t +353 (0)21 4320744
 mail@stwarchitects.com
 www.stwarchitects.com

EROD
 ROUGHAN & O'DONOVAN
 Consulting Engineers
 Civil - Structural - Transportation - Environmental

Arena House, Arena Road, Sandyford, Dublin 18, Ireland
 t +353 (0) 1 294 0800
 f +353 (0) 1 294 0820
 www.rod.ie

Project Stage	E.I.A.R.					
Project Title	Dursey Island Cable Car & Visitor Centre Development					
Drawing Title	Figure 4.23 Proposed Cableway Alignment & Profile					
Drawing Number	Project	Originator	Volume	Location	Type	Role Number
DCCVC	ROD	STR	SW_AE	DR	CB	4.23
Scale (A1)	AS SHOWN	Date:	MAY 2019	Job No:	18.148	Rev: -