
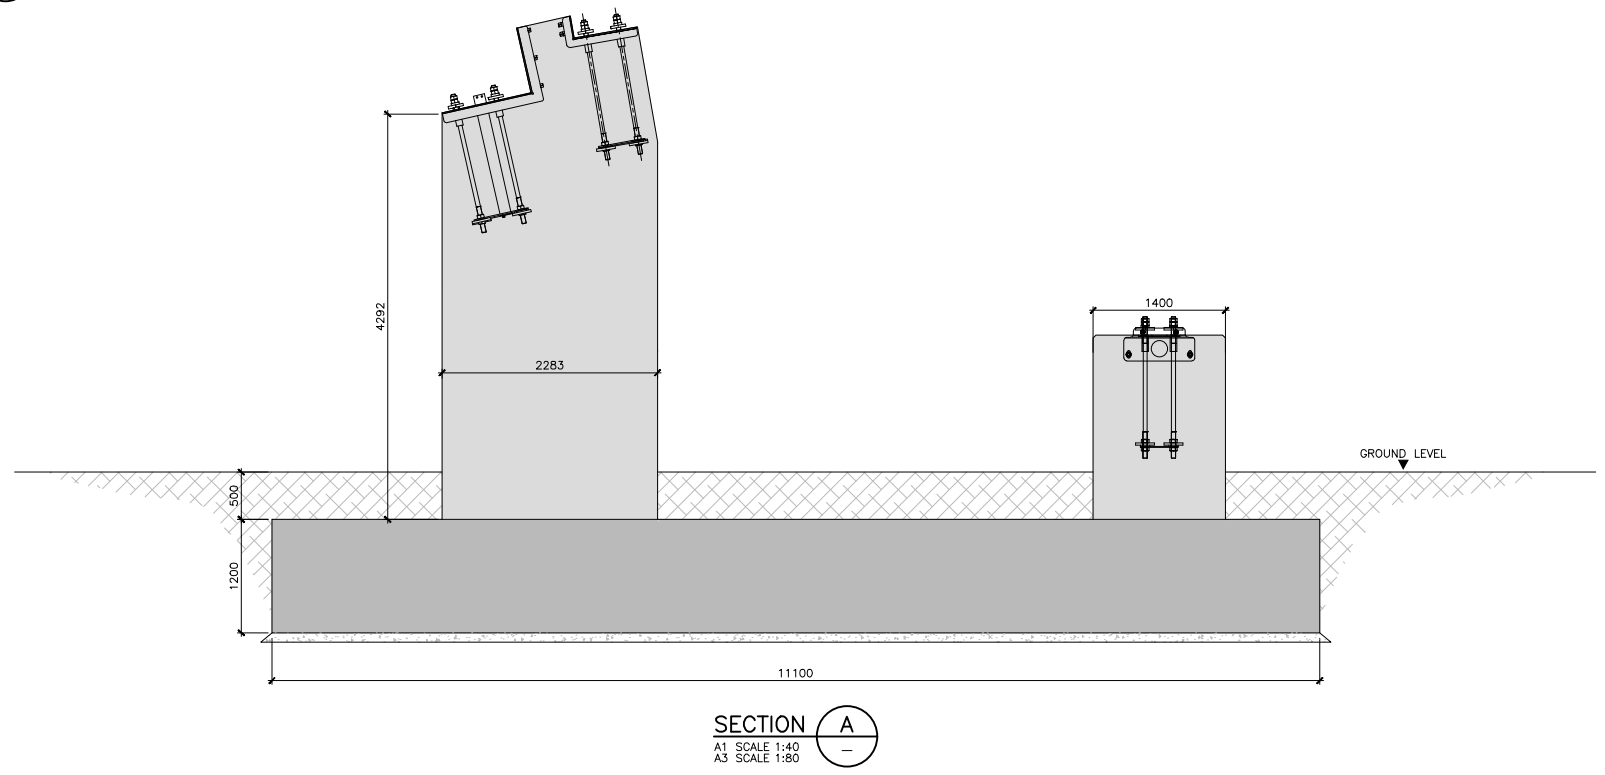
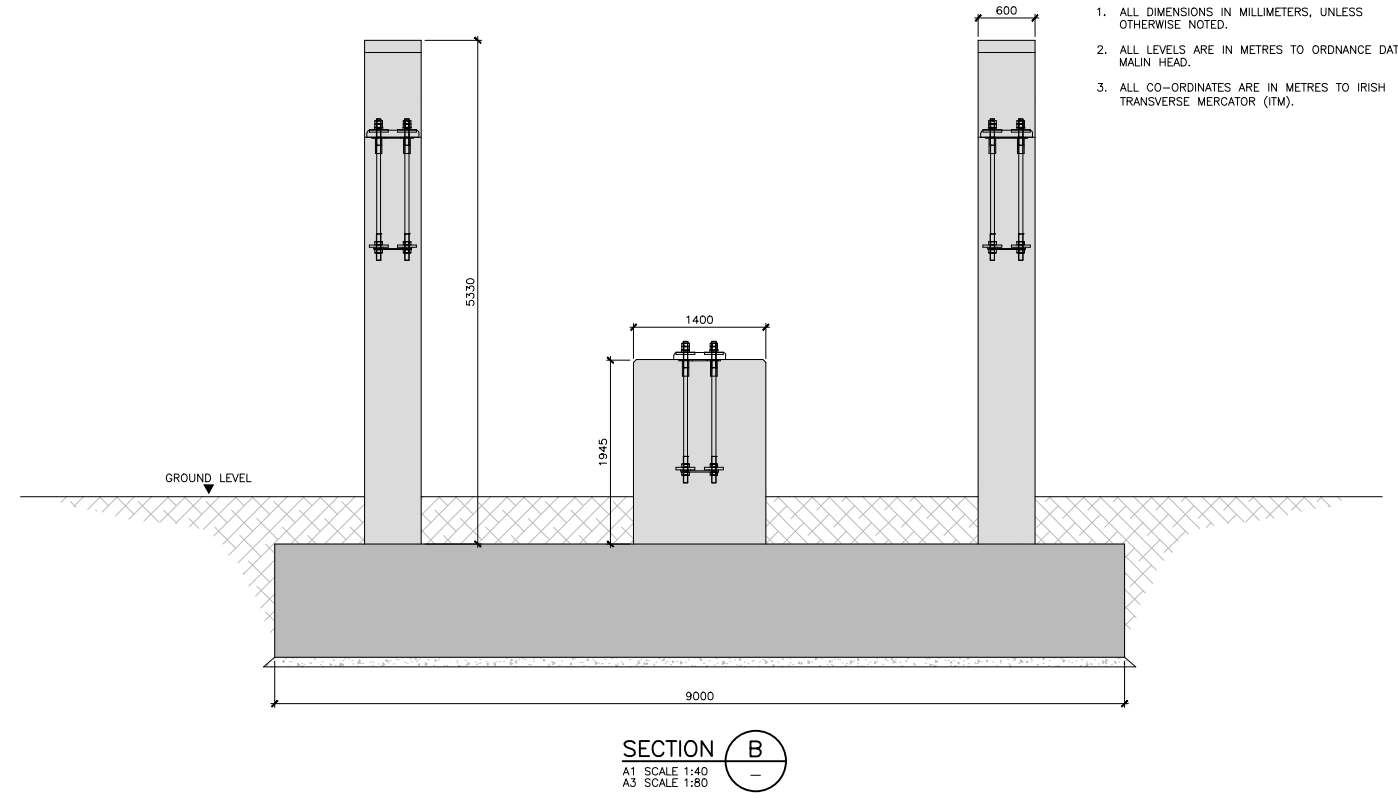


- NOTES:**
1. ALL DIMENSIONS IN MILLIMETERS, UNLESS OTHERWISE NOTED.
  2. ALL LEVELS ARE IN METRES TO ORDNANCE DATUM MALIN HEAD.
  3. ALL CO-ORDINATES ARE IN METRES TO IRISH TRANSVERSE MERCATOR (ITM).

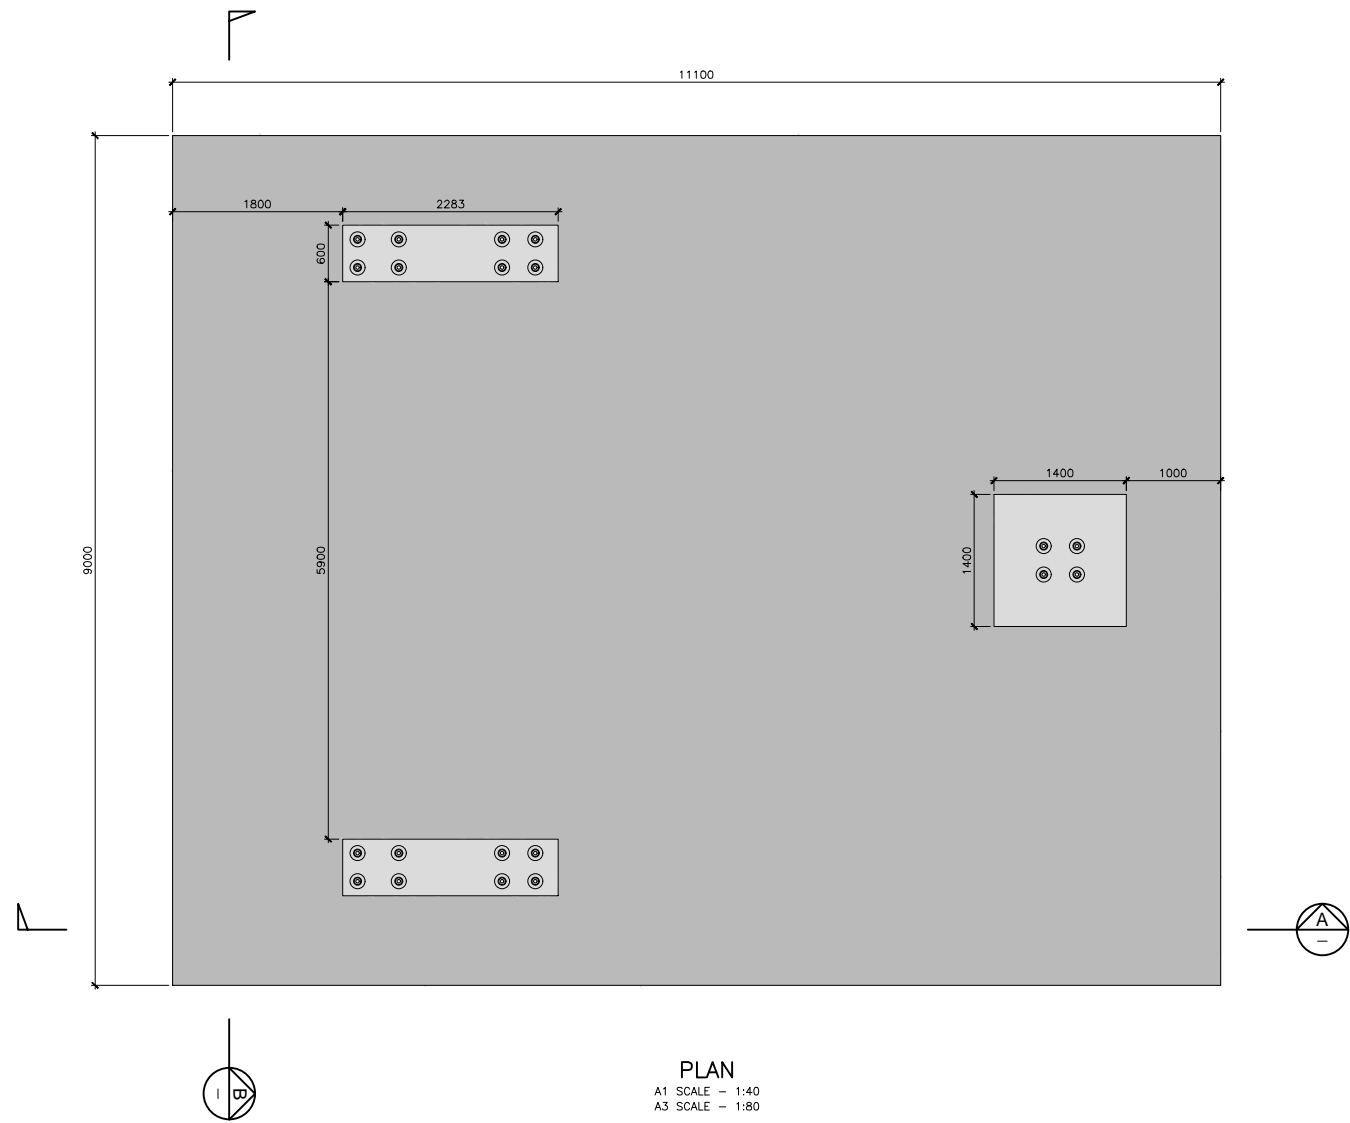

**DURSEY ISLAND CABLE CAR & VISITOR CENTRE DEVELOPMENT**

**ENVIRONMENTAL IMPACT ASSESSMENT REPORT**

**STW**  
 Scott Tallon Walker  
 ARCHITECTS

72 South Mall,  
 Cork,  
 T12 VX9A  
 t +353 (0)21 4320744  
 mail@stwarchitects.com  
 www.stwarchitects.com

Architects and Urban Designers

**FIROD**  
 ROUGHAN & O'DONOVAN

Arena House, Arena Road, Sandylford, Dublin 18, Ireland  
 t +353 (0) 1 294 0800  
 f +353 (0) 1 294 0820  
 www.rod.ie

Consulting Engineers  
 Civil - Structural - Transportation - Environmental

Project Stage	E.I.A.R.						
Project Title	Durseley Island Cable Car & Visitor Centre Development						
Drawing Title	Figure 4.25 Mainland and Island Station Foundations						
Drawing Number	Project	Originator	Volume	Location	Type	Role	Number
DCCVC	ROD	STR	SW_AE	DR	CB		4.25
Scale (A1)	AS SHOWN	Date:	MAY 2019	Job No:	18.148	Rev:	-