

The Secretary,
An Bord Pleanála,
64 Marlborough Street,
Dublin 1.

18th December 2018

Dear Sir/Madam,

**RE: PROPOSED RESIDENTIAL DEVELOPMENT AND SPORTS PITCHES AT LANDS
AT FARRANKELLY, GREYSTONES, COUNTY WICKLOW**

We refer to the lands above at Farrankelly, Greystones, Co. Wicklow and confirm that we are in ownership of the lands identified on the attached Metropolitan Workshop Architects drawing.


We confirm that we give consent for the inclusion of the lands in the Strategic Housing Development planning application by Cairn Homes Properties Limited.

If you have any queries, please do not hesitate to contact us.


Yours faithfully,

Joe Cosgrave
Director
Borg Developments Unlimited Company

FARRANKELLY

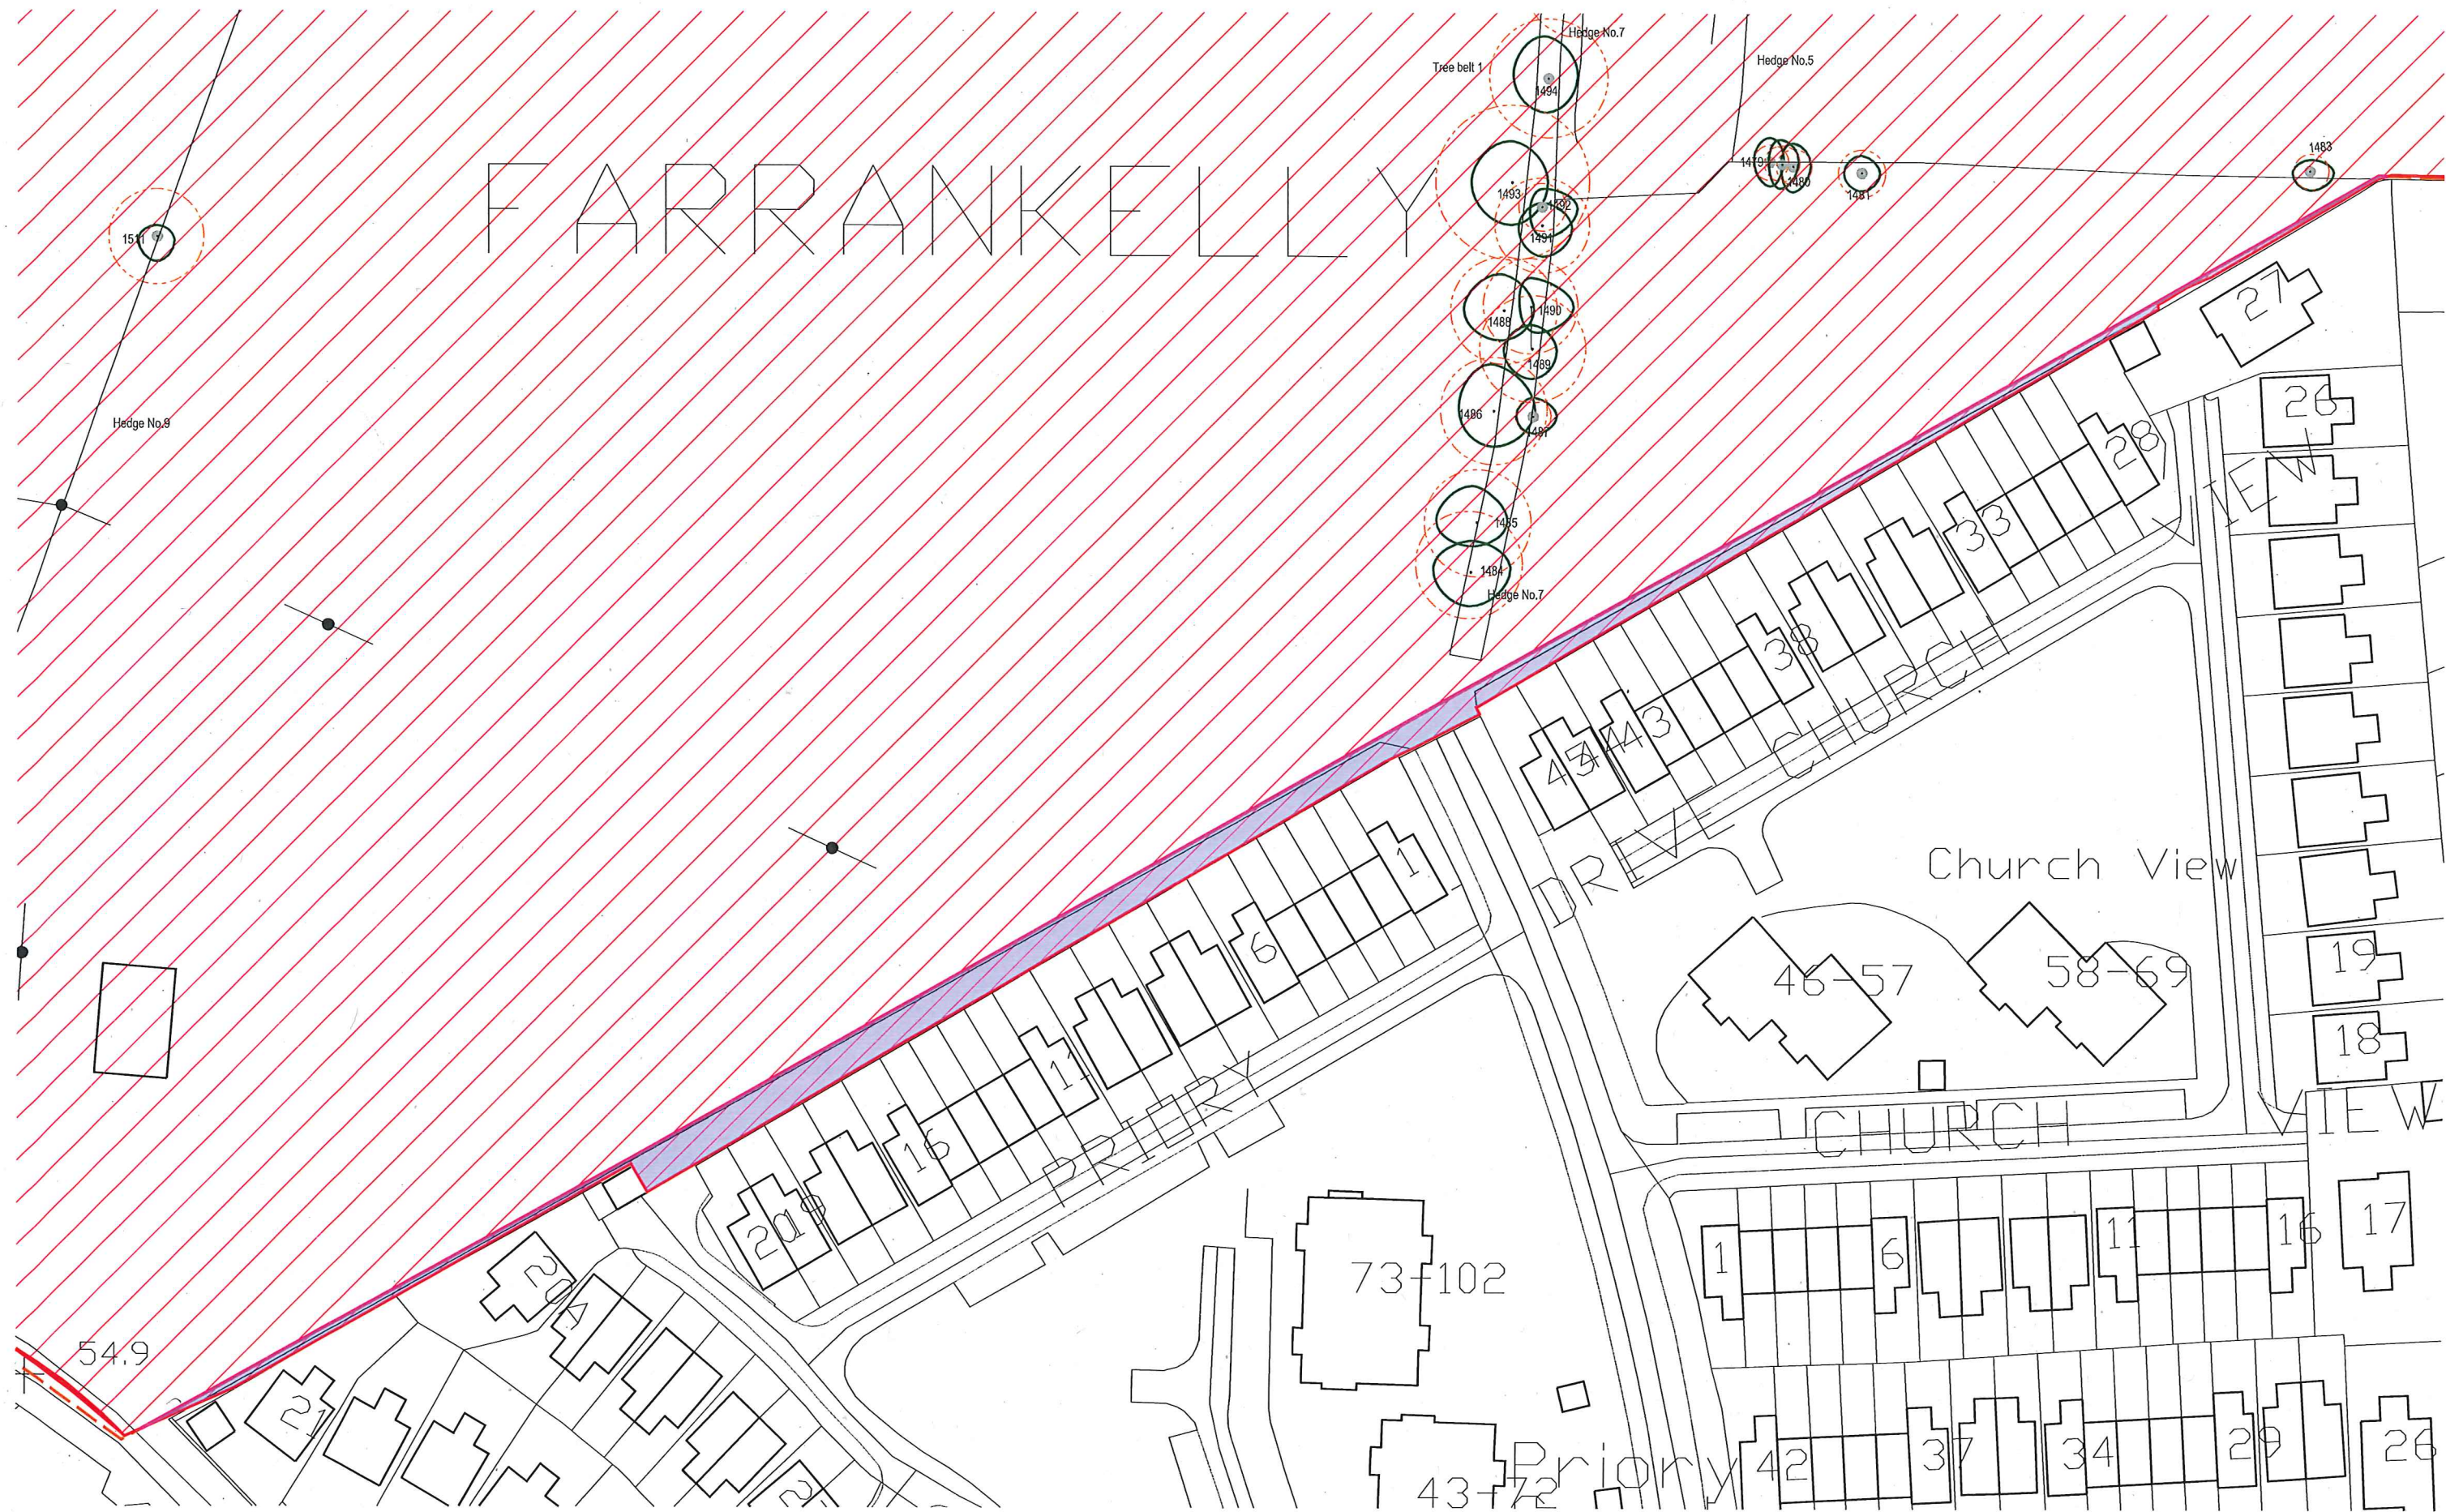

Existing Site_South Boundary 1

<table border="1"> <thead> <tr> <th>Revision</th> <th>Date</th> <th>Description</th> <th>By</th> <th>Check</th> <th>Client logo</th> </tr> </thead> <tbody> <tr> <td>A</td> <td>06.11.18</td> <td>Issued for Information</td> <td>RM</td> <td>BG</td> <td></td> </tr> <tr> <td>B</td> <td>23.11.18</td> <td>Issued for Information</td> <td>BG</td> <td>BG</td> <td></td> </tr> </tbody> </table>	Revision	Date	Description	By	Check	Client logo	A	06.11.18	Issued for Information	RM	BG		B	23.11.18	Issued for Information	BG	BG		<p>Notes</p> <p>Do not scale drawings. All dimensions should be checked on site. Errors to be reported to architect. To be read in conjunction with all relevant architects services and engineers drawings.</p> <p>Contractors, sub-contractors and suppliers must verify any critical dimensions on site prior to fabrication of any building element. Any discrepancies are to be reported to the architect.</p> <p>This drawing should be read in conjunction with all relevant specifications, engineers and specialist consultants information. Any discrepancies must be reported prior to installation.</p>	<p>Key</p> <p> 1243m2 (Overall)</p>	<p>Metropolitan Workshop</p> <p>14-16 Cowcross Street London, EC1M 6DG +44 (0) 20 7566 0450 www.metnetwork.co.uk</p>	<table border="1"> <tr> <td>Project:</td> <td colspan="5">Farrankelly</td> </tr> <tr> <td>Client:</td> <td colspan="5">Calm, PLC.</td> </tr> <tr> <td>Location:</td> <td colspan="5">Delgany, Wicklow, Ireland</td> </tr> <tr> <td>Title:</td> <td colspan="5">Existing Site_South Boundary 1</td> </tr> <tr> <td>Date:</td> <td colspan="5">23 November 2018</td> </tr> <tr> <td>Scale:</td> <td colspan="5">1:1000</td> </tr> <tr> <td>Drawing Number:</td> <td>Job No.</td> <td>Status</td> <td>Package</td> <td>Reference</td> <td>Revision</td> </tr> <tr> <td></td> <td>1609</td> <td>SK</td> <td>106</td> <td>002</td> <td>B</td> </tr> </table>	Project:	Farrankelly					Client:	Calm, PLC.					Location:	Delgany, Wicklow, Ireland					Title:	Existing Site_South Boundary 1					Date:	23 November 2018					Scale:	1:1000					Drawing Number:	Job No.	Status	Package	Reference	Revision		1609	SK	106	002	B
Revision	Date	Description	By	Check	Client logo	
A	06.11.18	Issued for Information	RM	BG	
B	23.11.18	Issued for Information	BG	BG	
Project:	Farrankelly	
Client:	Calm, PLC.	
Location:	Delgany, Wicklow, Ireland	
Title:	Existing Site_South Boundary 1	
Date:	23 November 2018	
Scale:	1:1000	
Drawing Number:	Job No.	Status	Package	Reference	Revision	
	1609	SK	106	002	B	