



Elevation 08
Scale:1:200

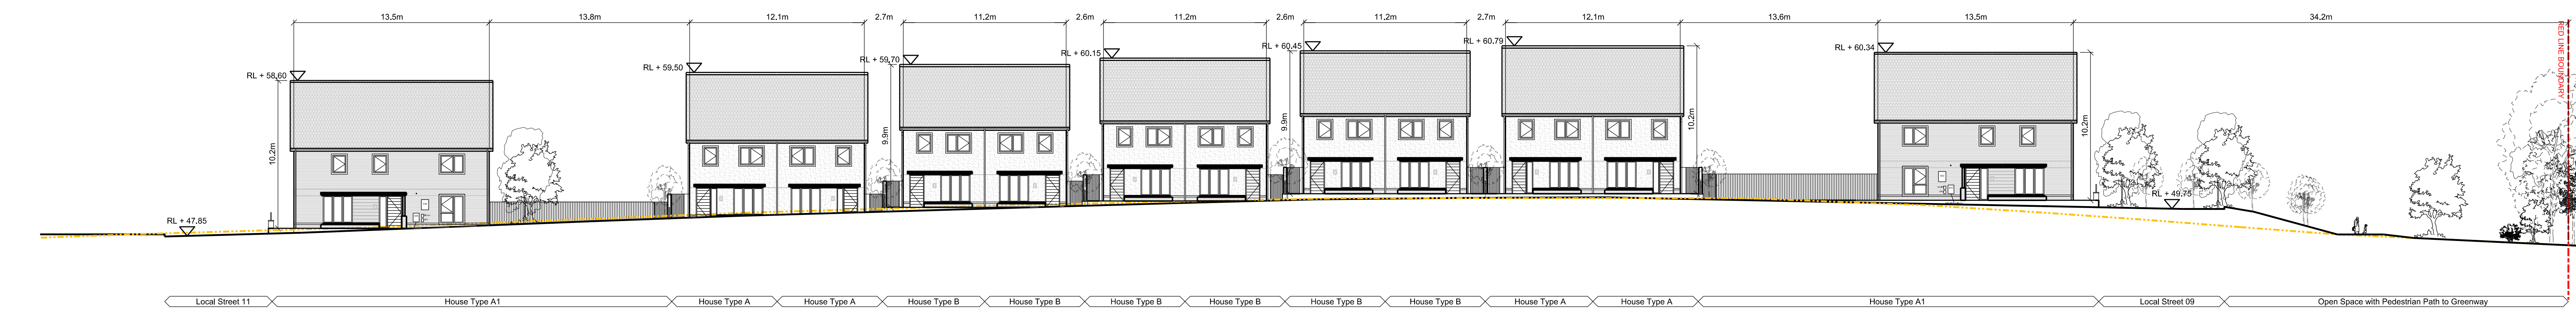

Elevation 09
Scale:1:200




Elevation 10
Scale:1:200

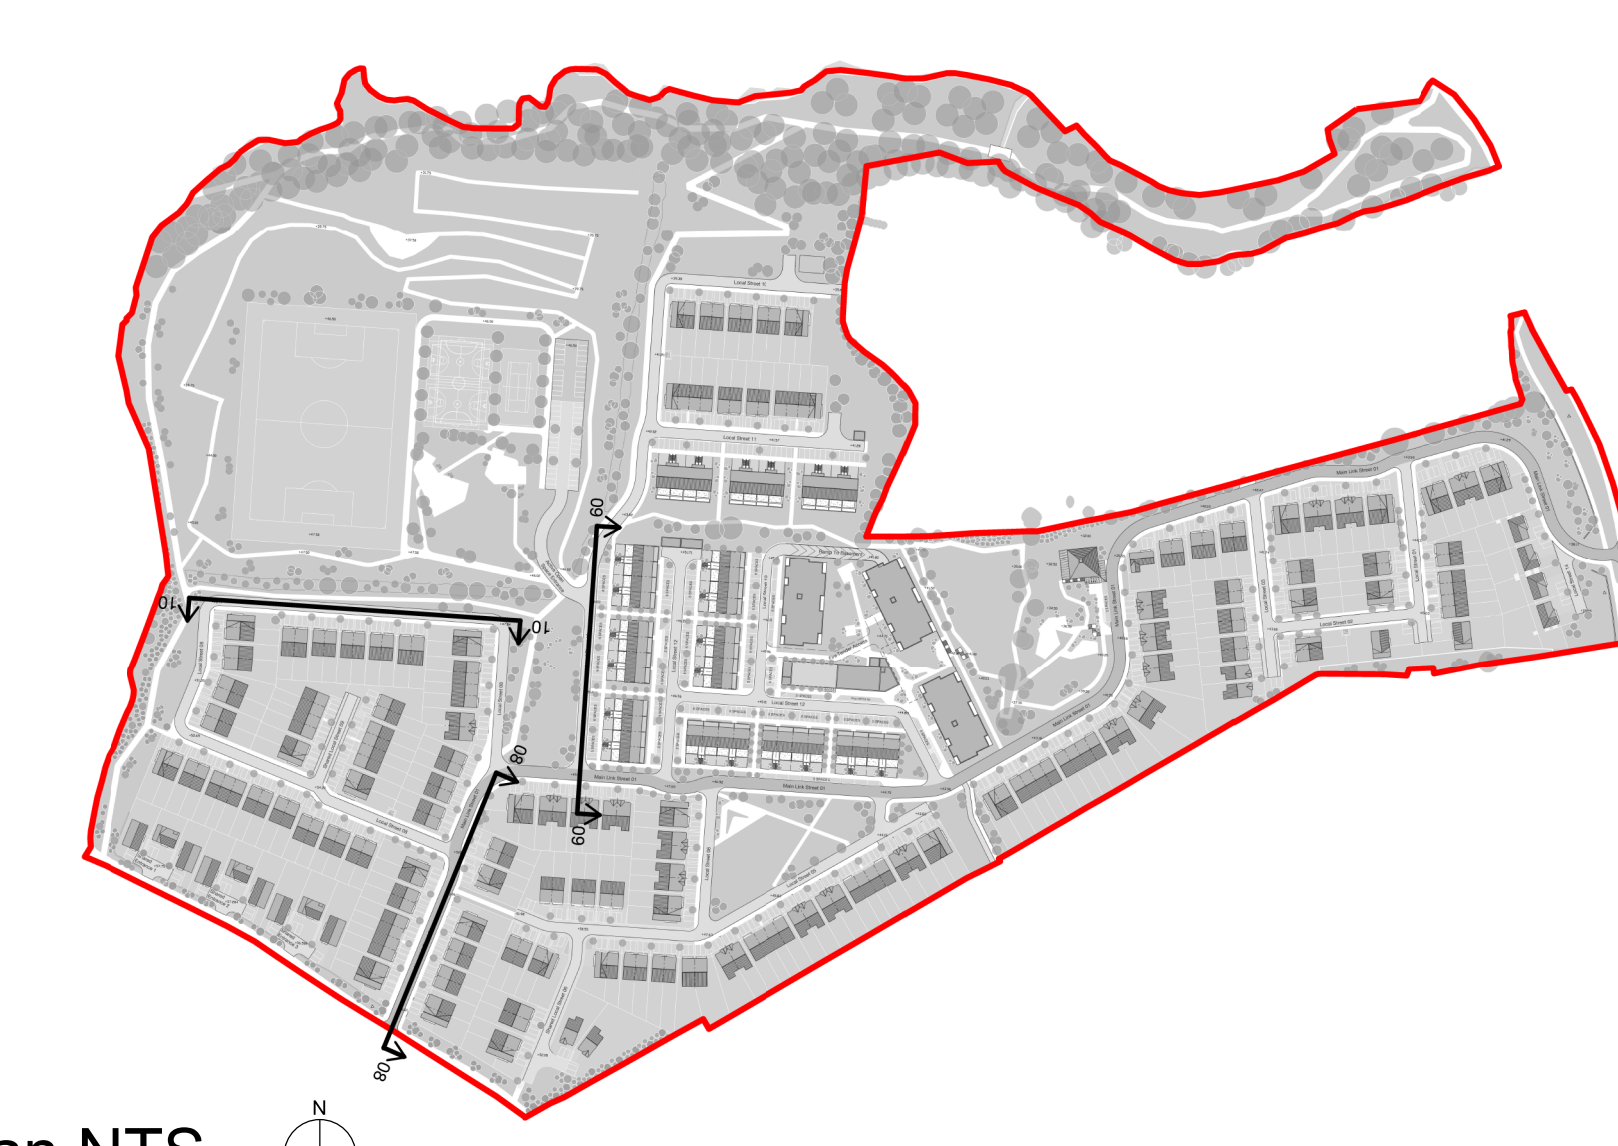

Key Plan NTS

Proposed Site Elevations

<p>Revision Date Description</p> <p>A 27.08.19 Issued for ABP Pre Application</p>	<p>By Check</p> <p>ML BG</p>	<p>Client logo</p> 	<p>Notes</p> <p>Do not scale drawings. All dimensions should be checked on site. Errors to be reported to architect. To be used in conjunction with all relevant structural sections and engineering drawings.</p> <p>Contractors, subcontractors and suppliers must verify any critical dimensions on site prior to location of any building element. Any discrepancies are to be reported to the architect.</p> <p>This drawing should be used in conjunction with all relevant specifications, engineers and specialist consultants information. Any discrepancies must be reported prior to installation.</p>	<p>Key</p> <p>Existing Ground Level</p>	<p>Project: Cairn Homes Properties Ltd</p> <p>Client: Cairn Homes Properties Ltd</p> <p>Location: Farraniskey, Greystones, Deilany, Co. Wicklow</p> <p>Title: Proposed Site Elevations - Sheet 4</p> <p>Date: 27 August 2019</p> <p>Scale: 1:200 @ A0</p>	<p>14-18 Courteen Street London, EC1M 6DG +44 (0)20 7568 0400 www.metwork.co.uk</p>	<table border="1"> <thead> <tr> <th>Drawing number</th> <th>Job No.</th> <th>Status</th> <th>Package</th> <th>Reference</th> <th>Revision</th> </tr> </thead> <tbody> <tr> <td>1609</td> <td></td> <td>P</td> <td>102</td> <td>004</td> <td>A</td> </tr> </tbody> </table>	Drawing number	Job No.	Status	Package	Reference	Revision	1609		P	102	004	A
Drawing number	Job No.	Status	Package	Reference	Revision														
1609		P	102	004	A														