



Elevation 1 (Block 2) - (Block 1)

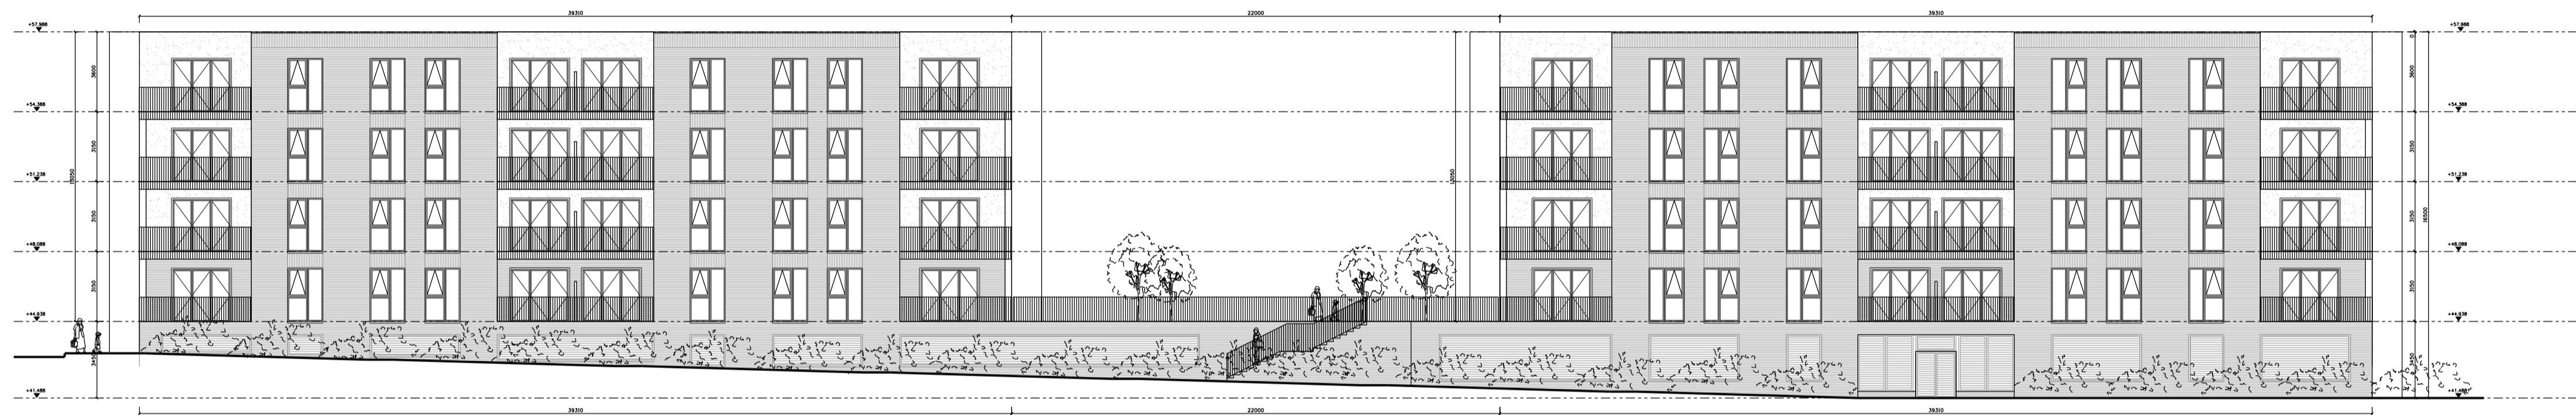

Elevation 2 (Block 1) - (Block 2)

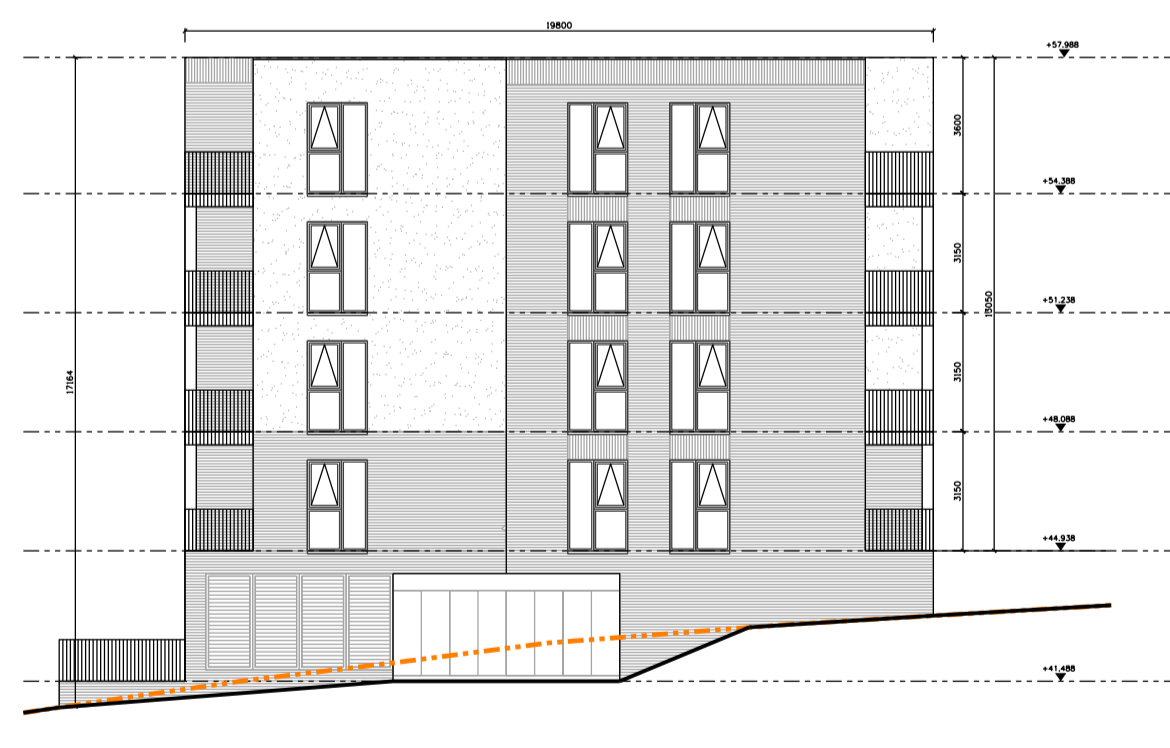

Elevation 3 (Block 2)




Elevation 4 (Block 2)



Elevation 5 (Block 1)



Elevation 6 (Block 1)

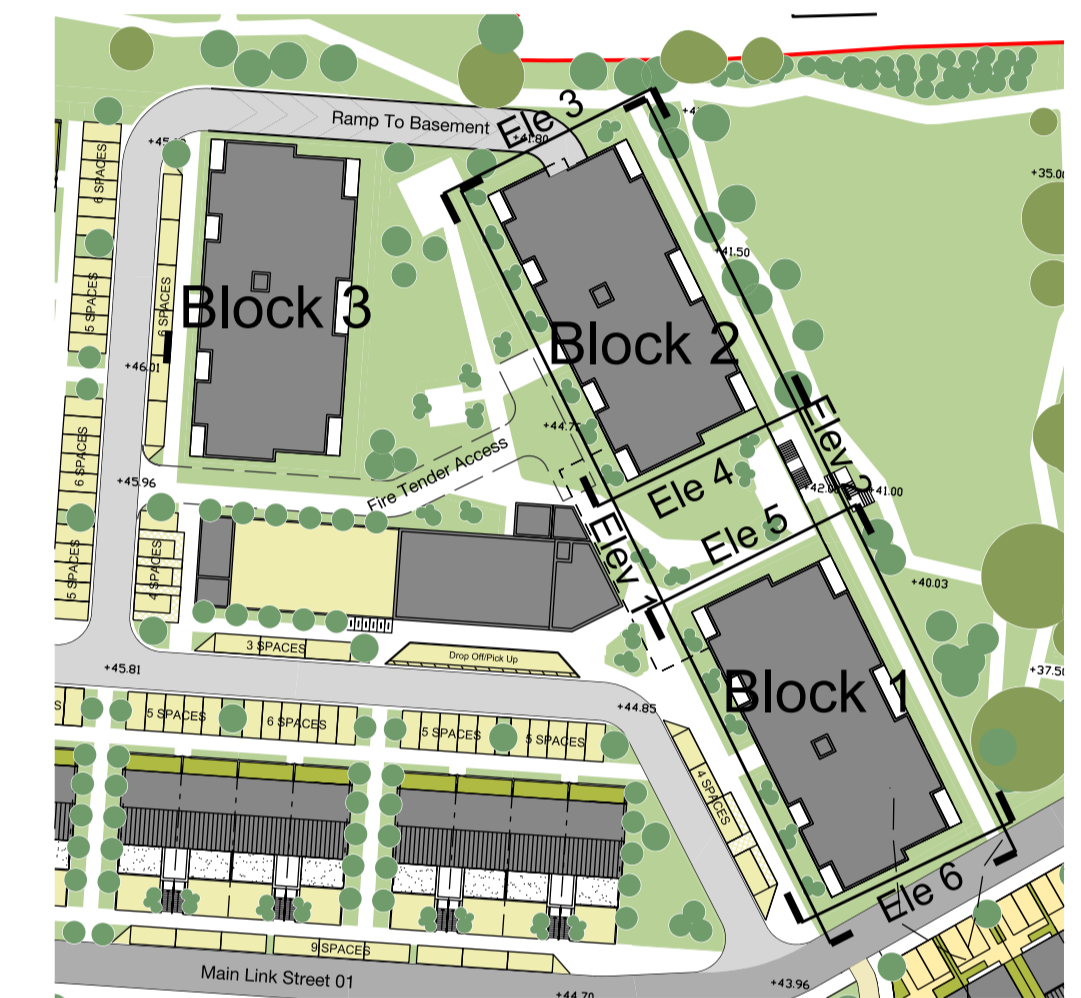

Key Plan
Scale 1:1000

NOTE:
REFER TO PROPOSED SITE LAYOUT PLANS
FOR BUILDING LEVELS AND ORIENTATION

Revision	Date	Description	By	Check	Client logo
A	27.08.19	ABP Planning Application Issue	ML	BG	



Notes
Do not scale drawings. All dimensions should be checked on site. Errors to be reported to architect. To be read in conjunction with all relevant architects services and engineers drawings.
Contractors, sub-contractors and suppliers must verify any critical dimensions on site prior to fabrication of any building element. Any discrepancies are to be reported to the architect.
This drawing should be read in conjunction with all relevant specifications, engineers and specialisms consultants information. Any discrepancies must be reported prior to installation.

Key
NOTES ON FINISHES:
ROOF: To be finished in clay or concrete roof tiles in selected colour or similar approved.
WALLS: Selected clay brickwork where indicated otherwise selected self coloured render.
Expressed surround to window openings and bands to be reconstituted stone or selected render.
JOINERY: All windows and doors, frame and leaves, to be aluminium powder coated to approved colour or uPVC.
RAINWATER GOODS: Gutters, downpipes, and fittings to be upvc or aluminium powder coated to selected colour.
BALUSTRADES: Metal balustrades with PPC finish to selected colour.

Metropolitan Workshop
14-16 Covercross Street,
London, EC1M6DG
+44 (0) 20 7566 0450
www.metwork.co.uk

Project:	Farrankelly
Client:	Caim Homes Properties Ltd
Location:	Farrankelly, Greystones, Delgany, Co. Wicklow
Title:	Apartments - Block 1 & 2 - Proposed Elevations
Date:	27 August 2019
Scale:	1:200 @ A1
Drawing Number:	1609
Job No.	1609
Status	A
Package	102
Reference	063
Revision	A