



Section AA

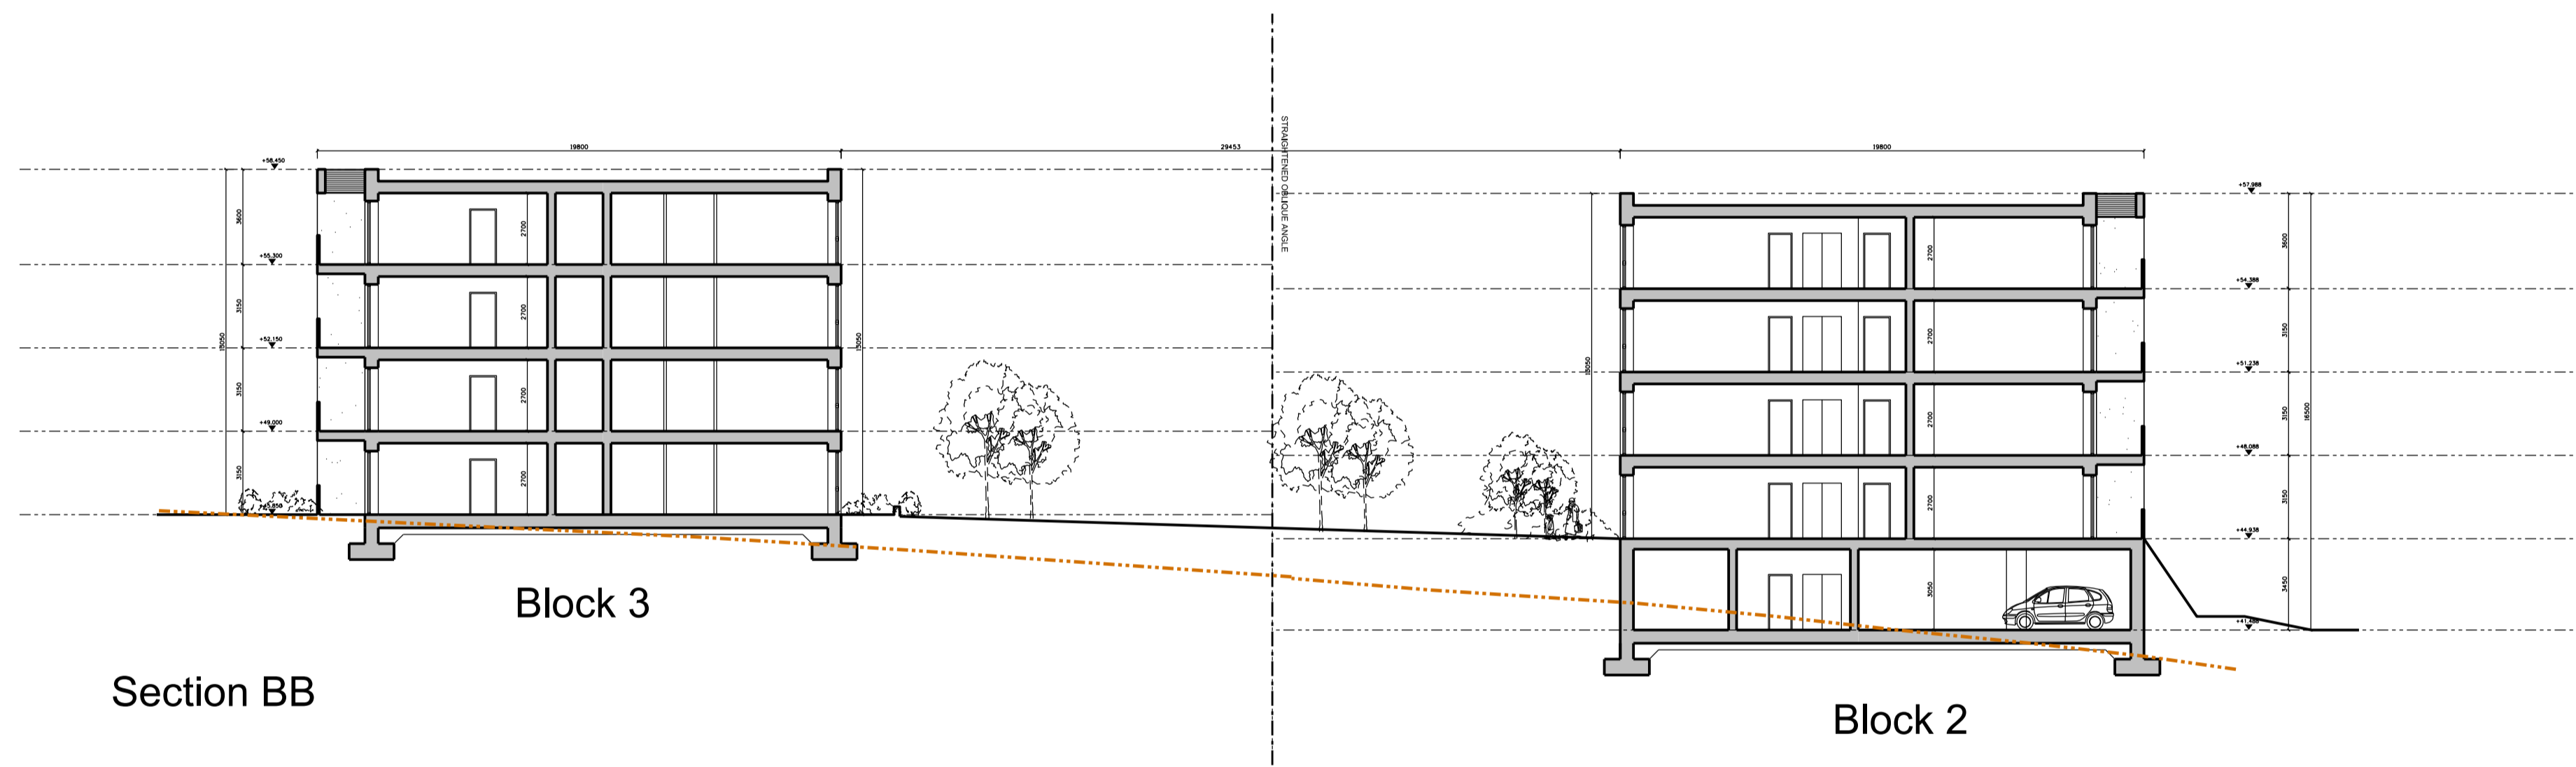

Section BB

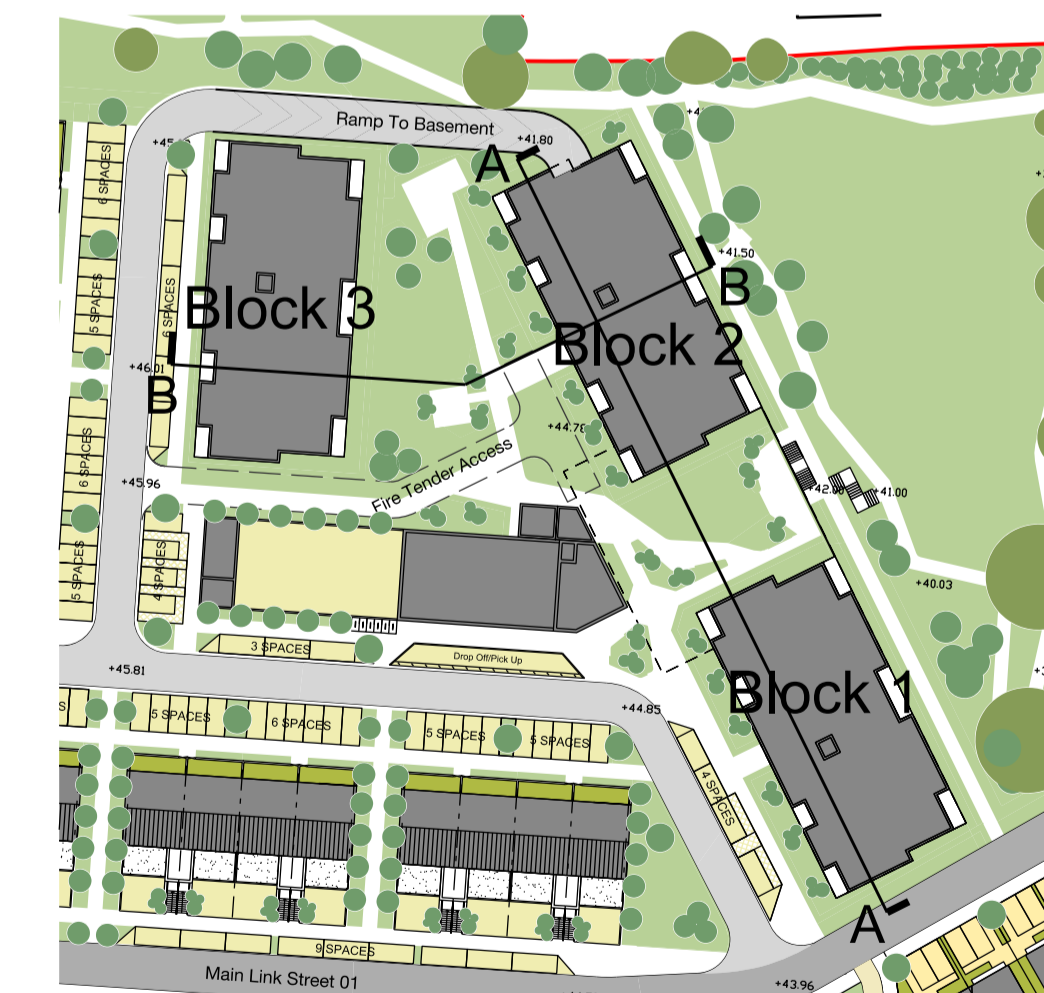

Key Plan
Scale 1:1000

NOTE:
REFER TO PROPOSED SITE LAYOUT PLANS
FOR BUILDING LEVELS AND ORIENTATION

Revision	Date	Description	By	Check	Client logo
A	27.08.19	ABP Planning Application Issue	ML	BG	



Notes
Do not scale drawings. All dimensions should be checked on site. Errors to be reported to architect. To be read in conjunction with all relevant architects services and engineers drawings.
Contractors, sub-contractors and suppliers must verify any critical dimensions on site prior to fabrication of any building element. Any discrepancies are to be reported to the architect.
This drawing should be read in conjunction with all relevant specifications, engineers and specialists consultants information. Any discrepancies must be reported prior to installation.

Key

Metropolitan Workshop
14-16 Covercross Street,
London, EC1M6DG
+44 (0) 20 7566 0450
www.metwork.co.uk

Project:	Farrankelly
Client:	Caim Homes Properties Ltd
Location:	Farrankelly, Greystones, Delgany, Co. Wicklow
Title:	Apartments - Proposed Sections
Date:	27 August 2019
Scale:	1:200 @ A1
Drawing Number:	1609
Job No.	A
Status	103
Package	065
Reference	A
Revision	