




ROAD A PROFILE
SCALE 1:500

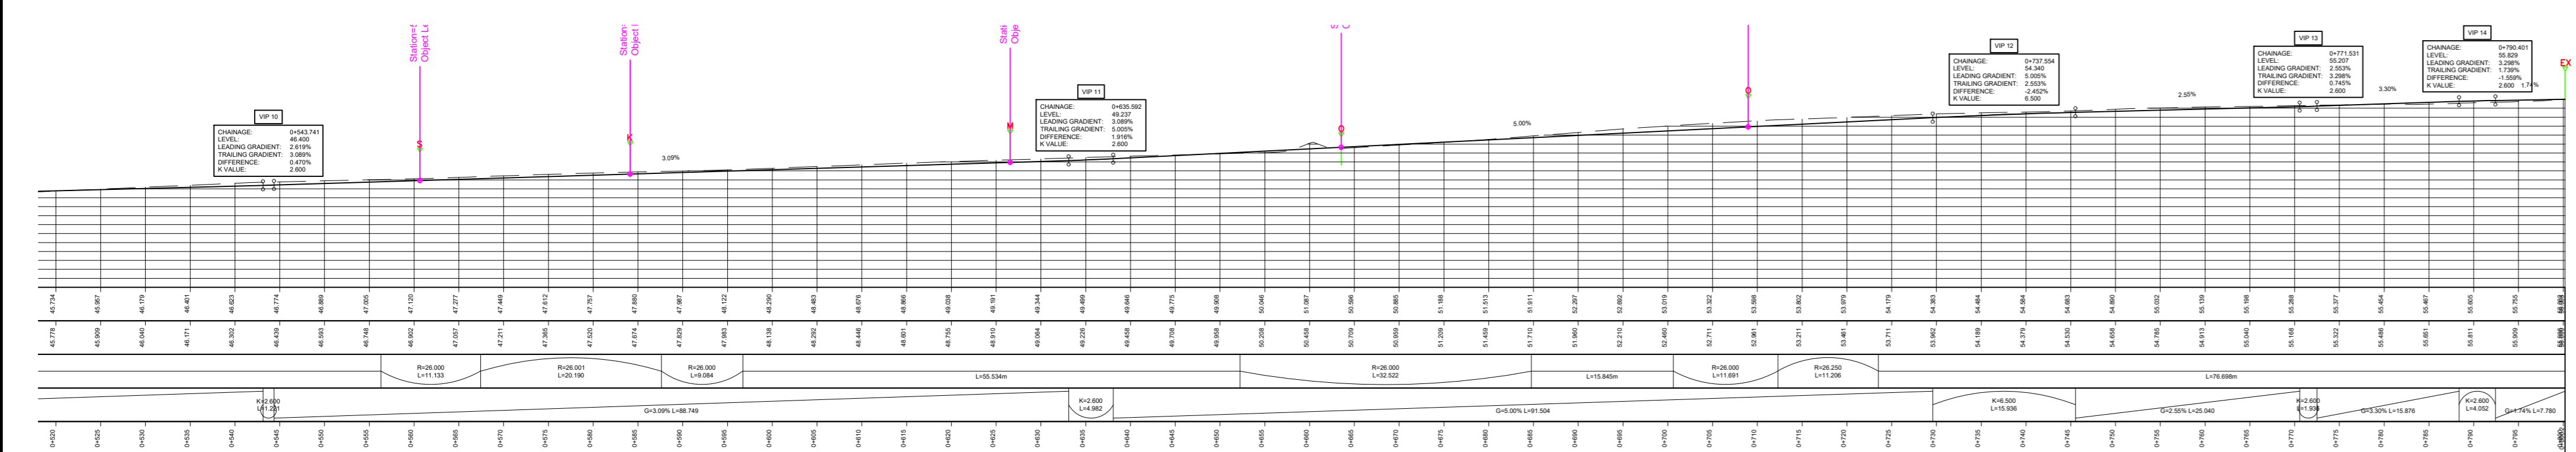


ROAD A PROFILE (CONTINUED)
SCALE 1:500

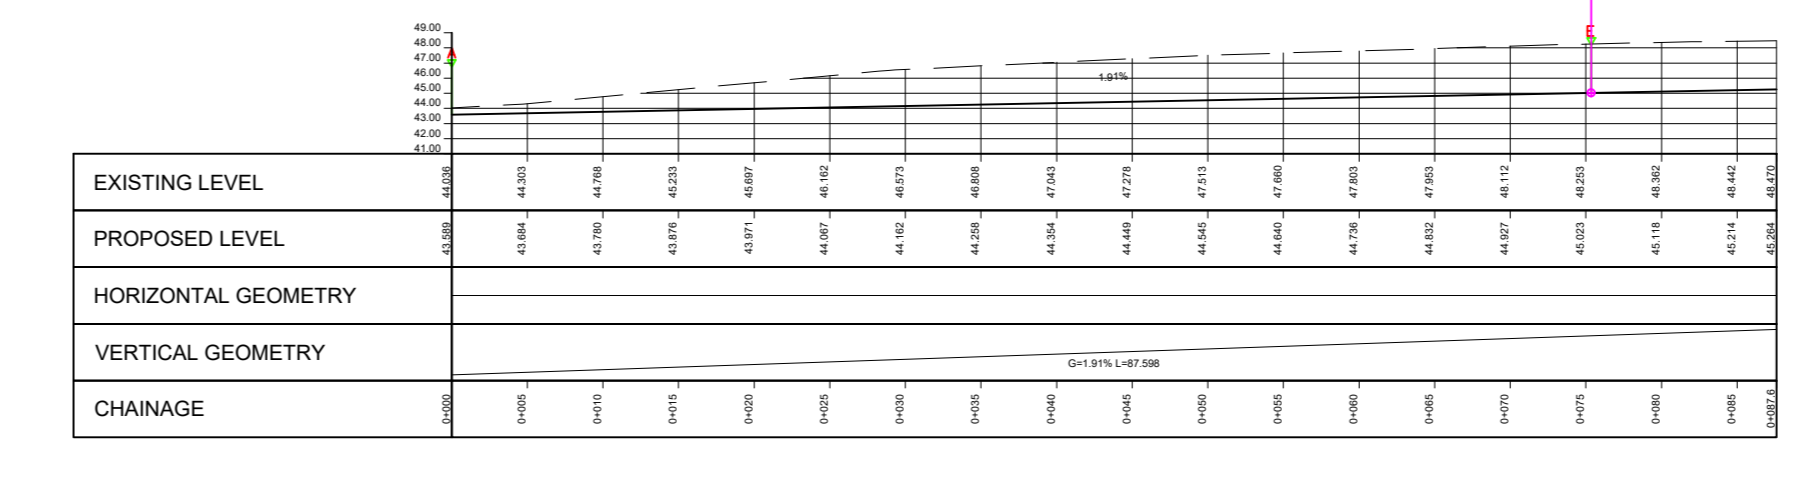


ROAD B PROFILE
SCALE 1:500

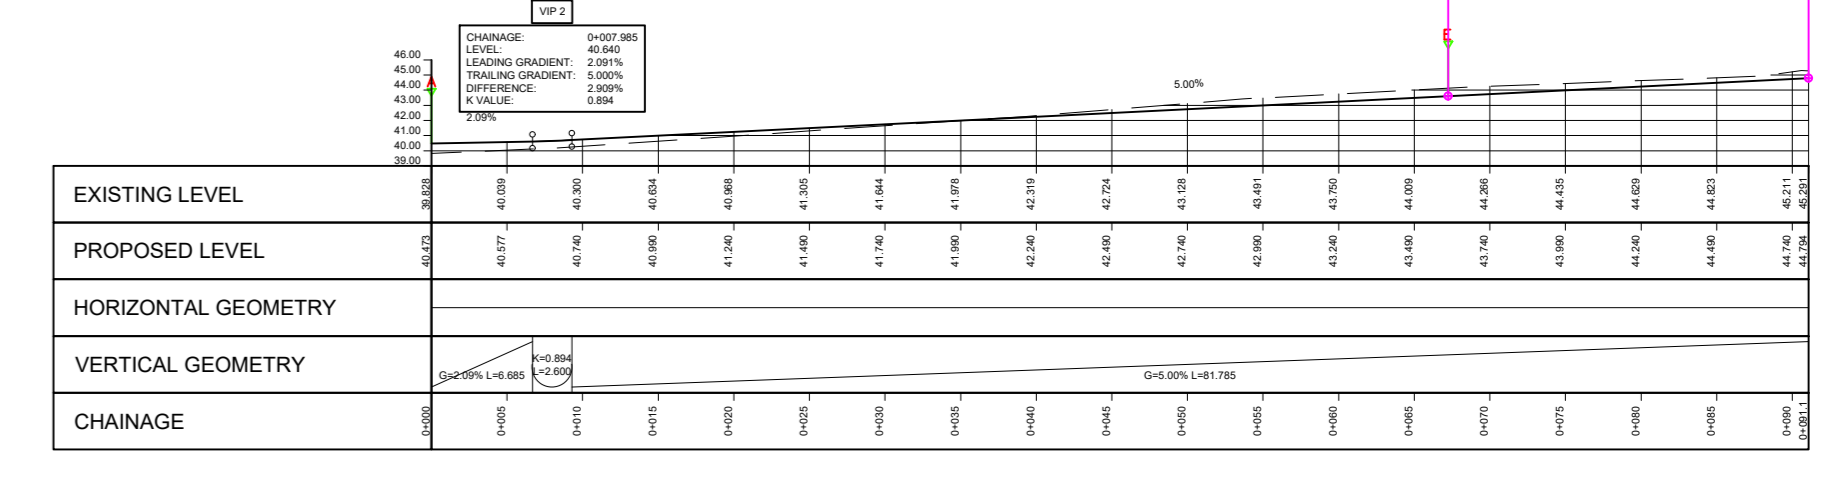


ROAD C PROFILE
SCALE 1:500

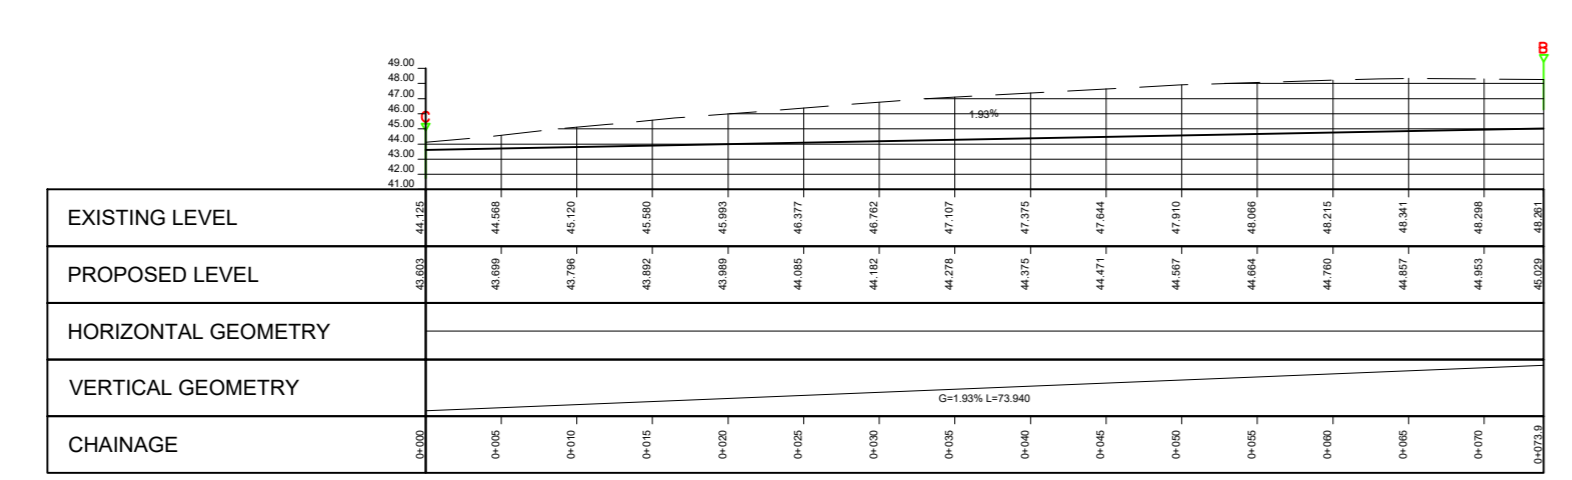


ROAD E PROFILE
SCALE 1:500

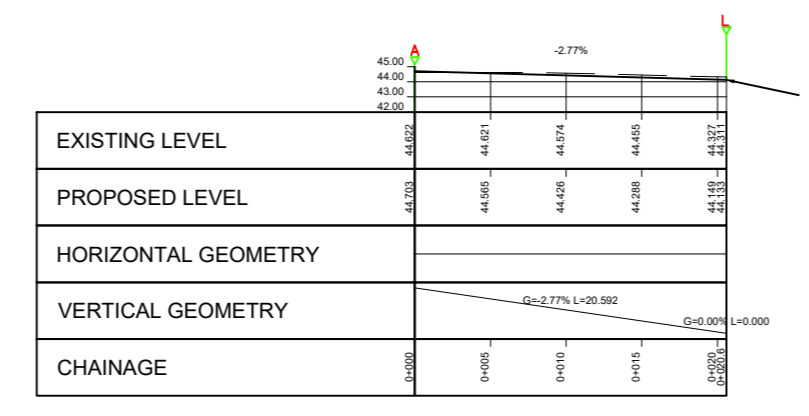


ROAD F PROFILE
SCALE 1:500

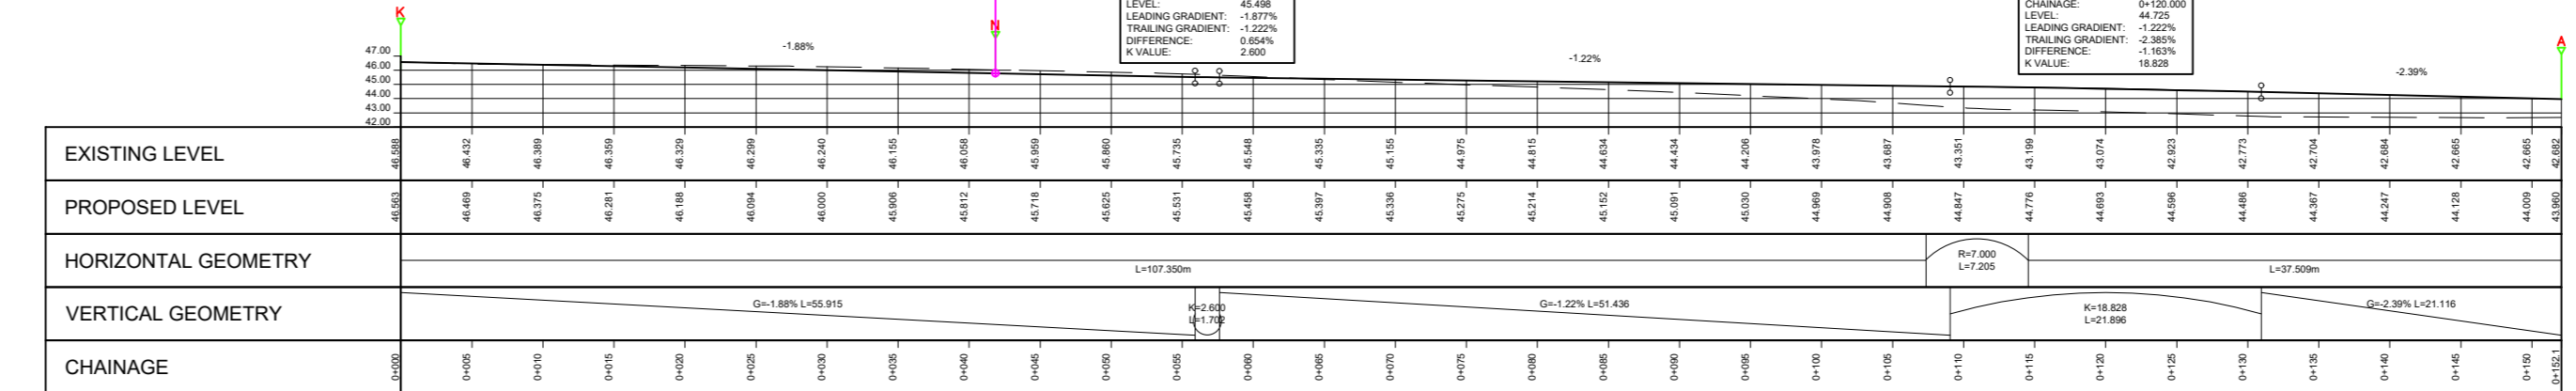


ROAD G PROFILE
SCALE 1:500

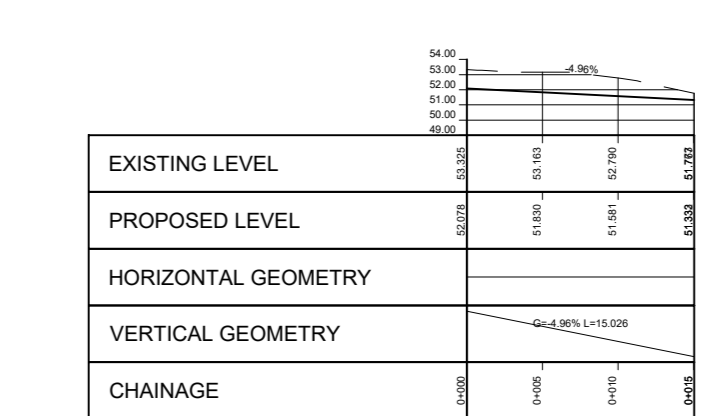


ROAD Z PROFILE
SCALE 1:500

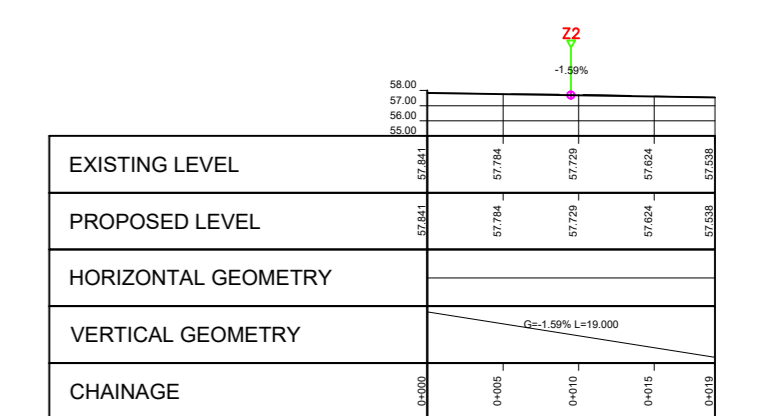


ROAD Z1 PROFILE
SCALE 1:500

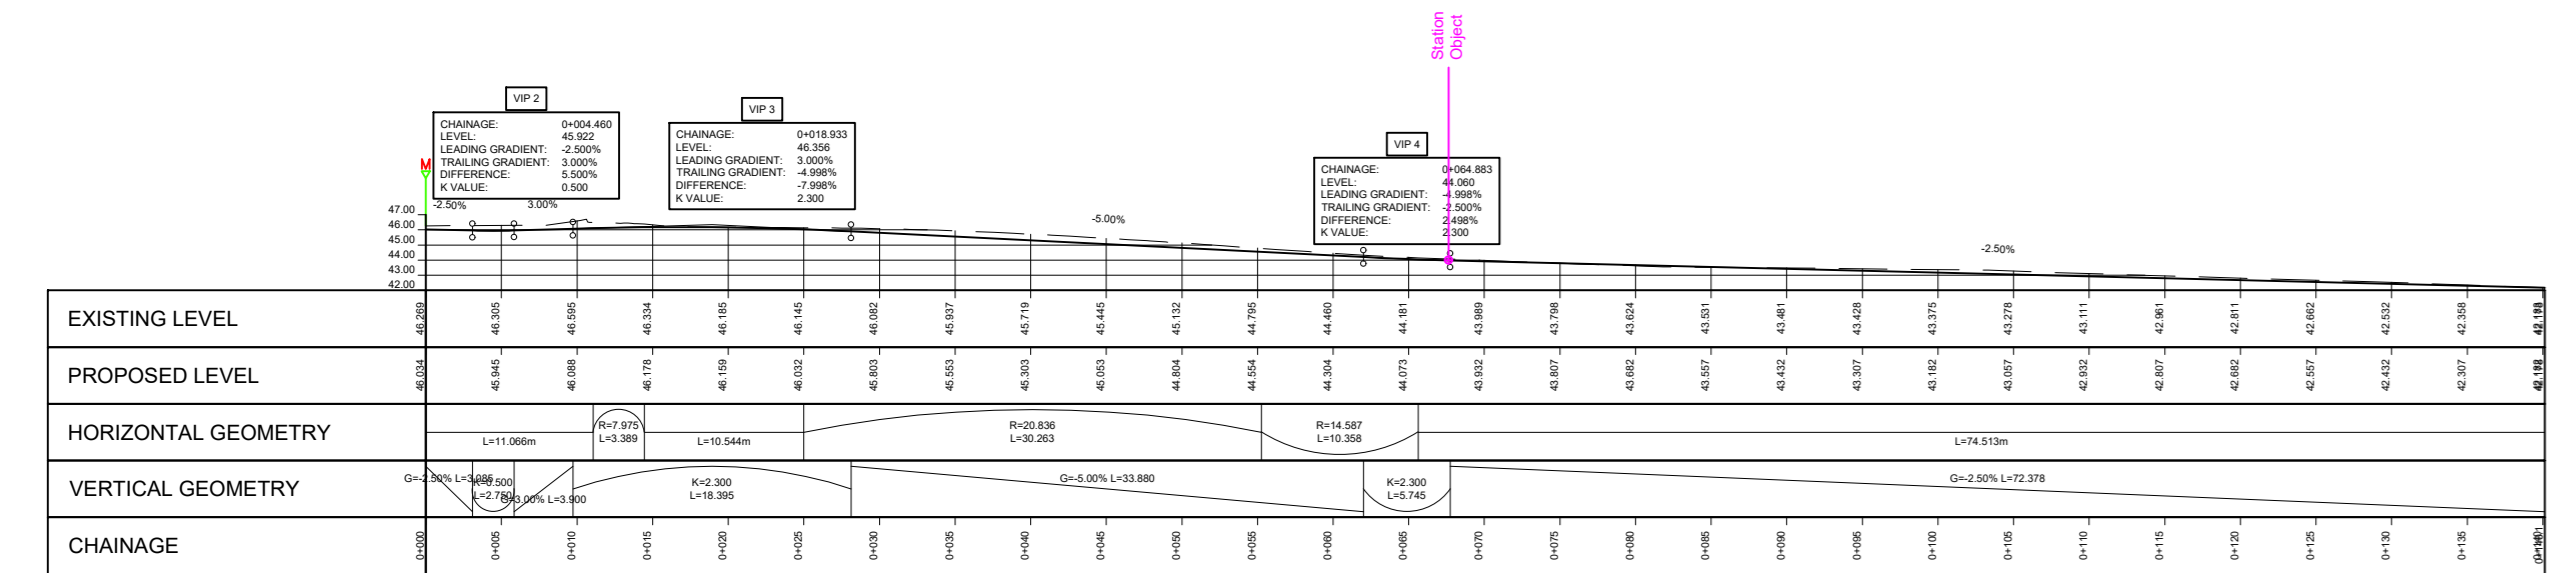


ROAD H PROFILE
SCALE 1:500

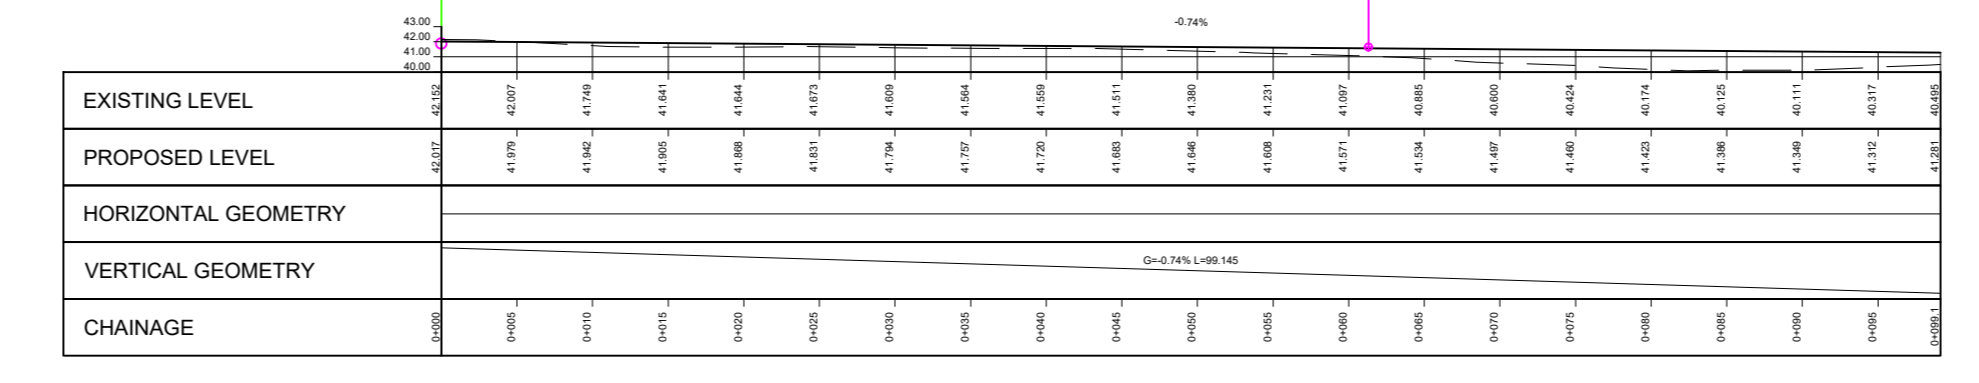


ROAD J PROFILE
SCALE 1:500

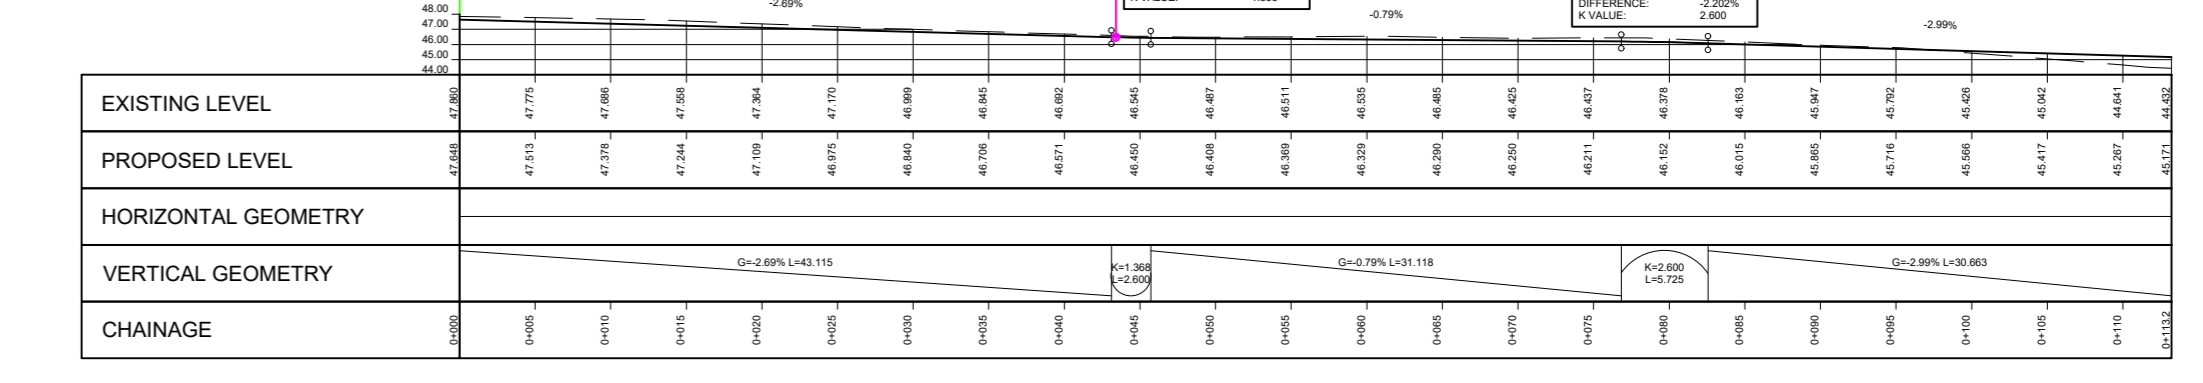


ROAD K PROFILE
SCALE 1:500

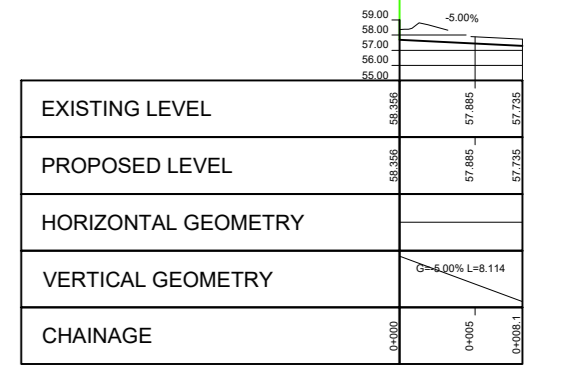


ROAD Z2 PROFILE
SCALE 1:500

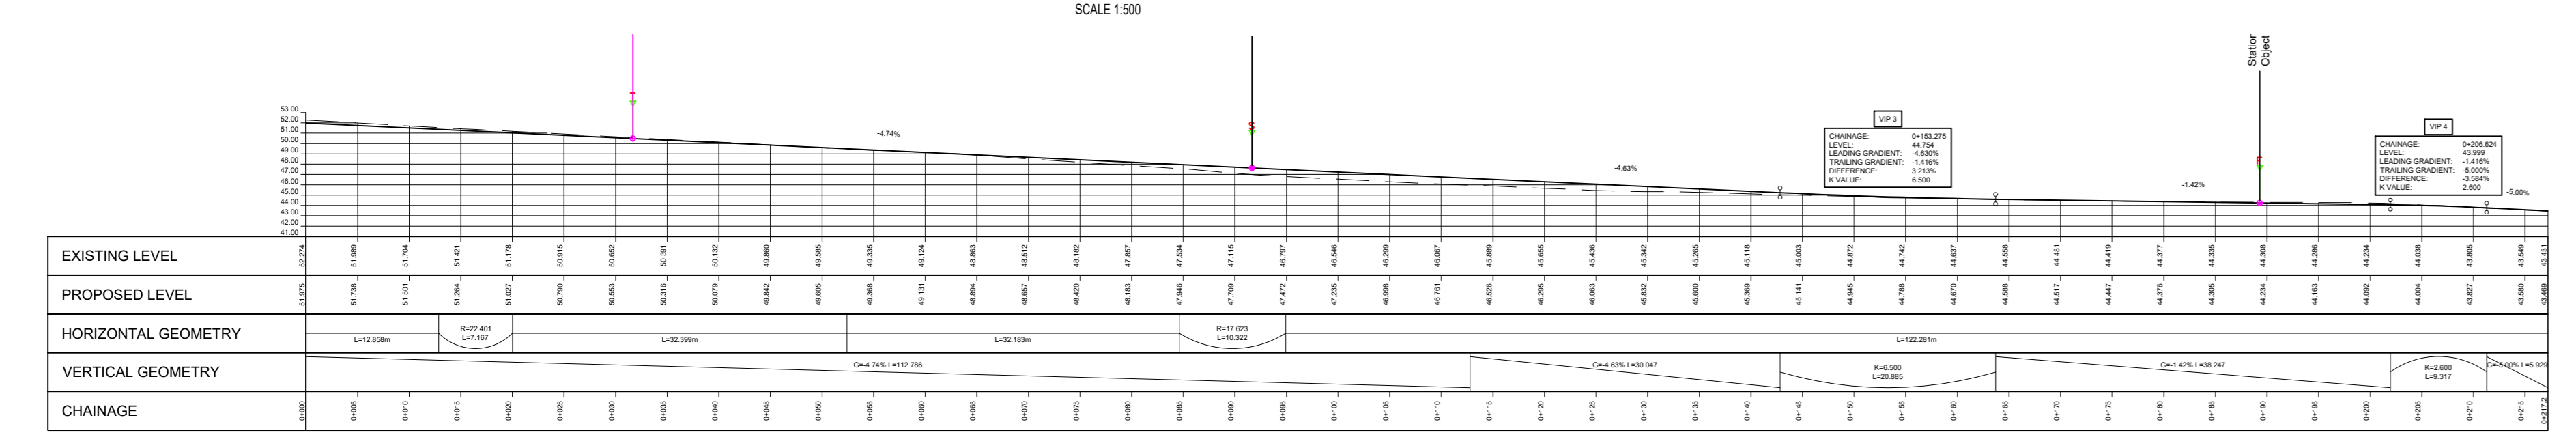


ROAD L PROFILE
SCALE 1:500

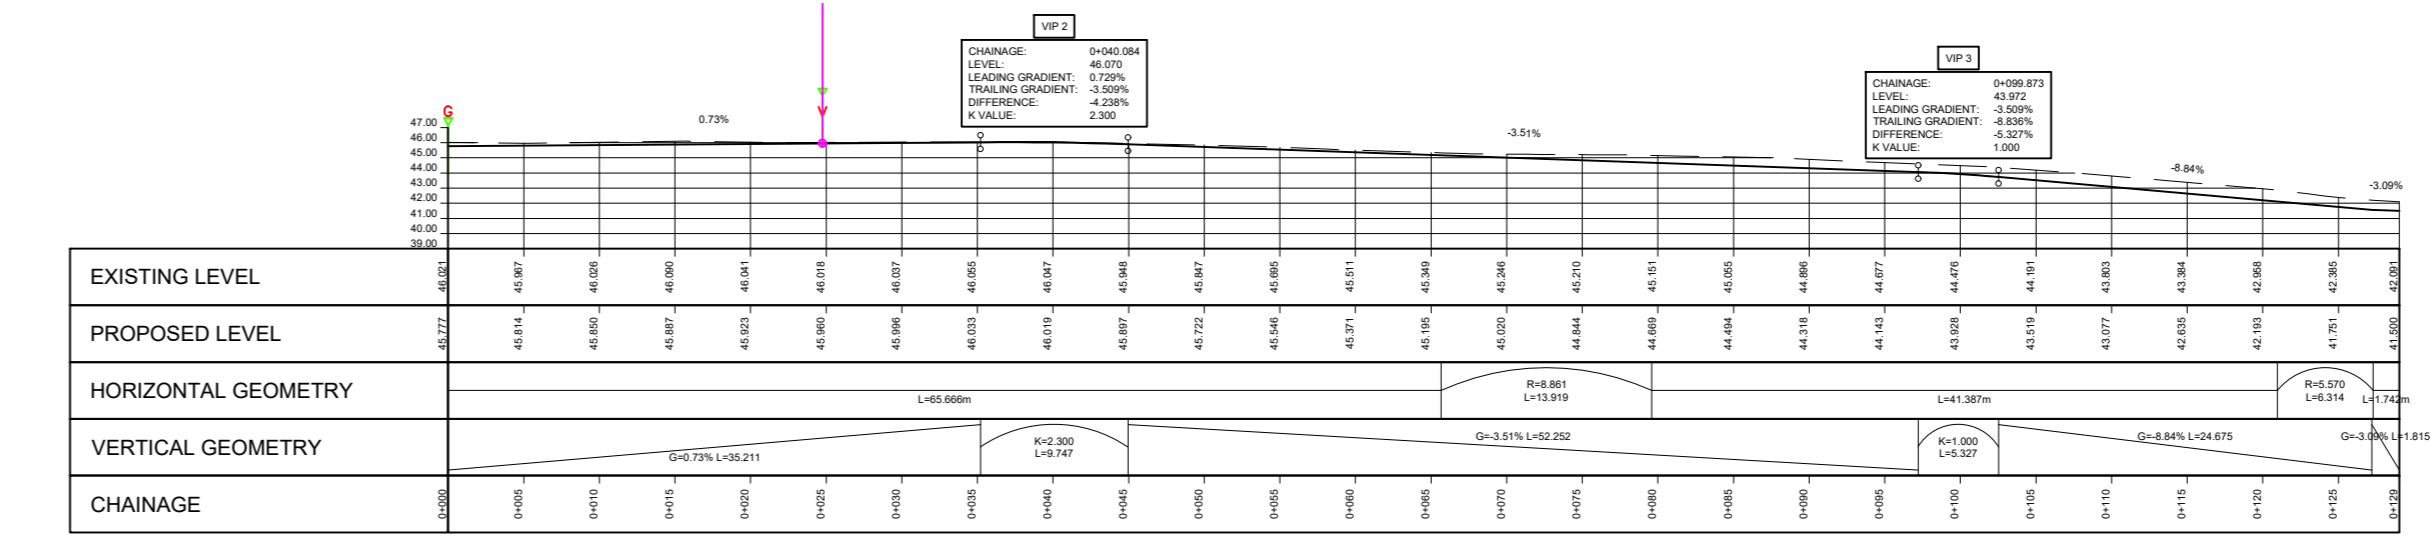


ROAD N PROFILE
SCALE 1:500

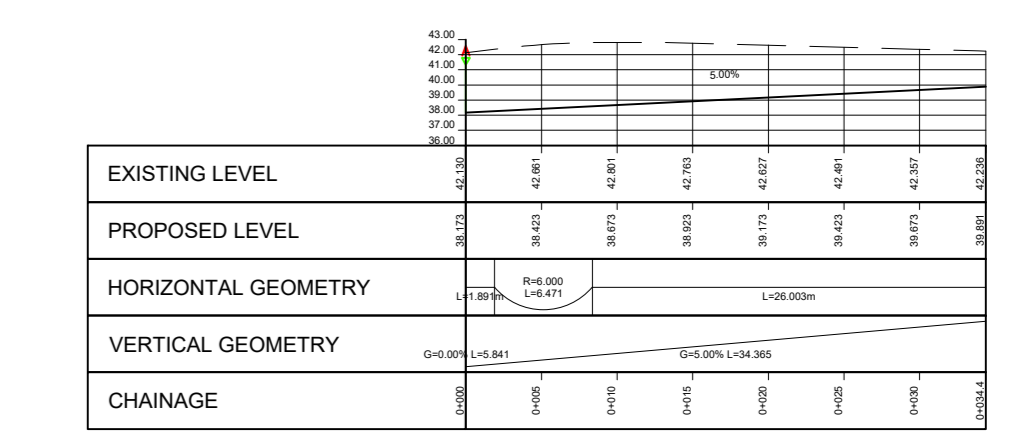


ROAD U PROFILE
SCALE 1:500

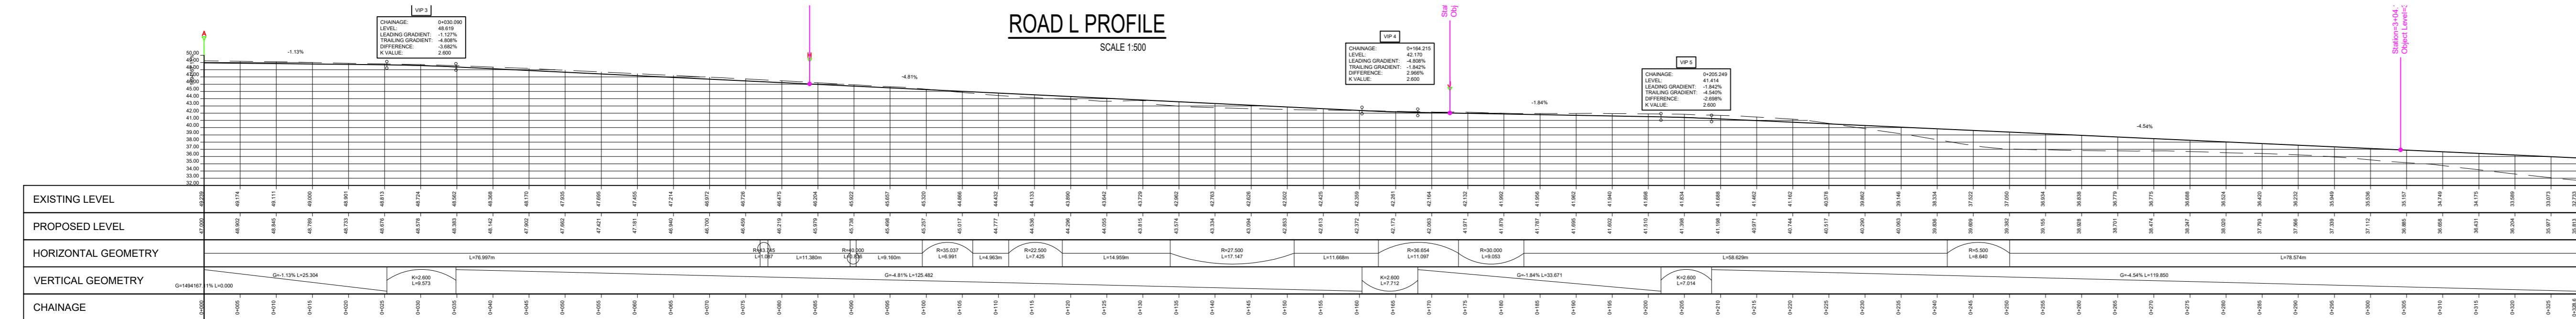


ROAD M PROFILE
SCALE 1:500

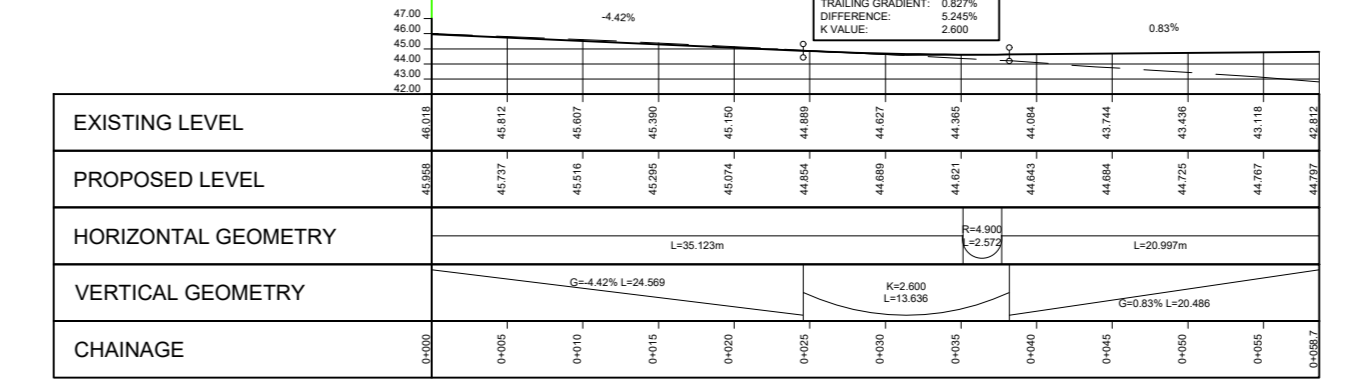


ROAD V PROFILE
SCALE 1:500

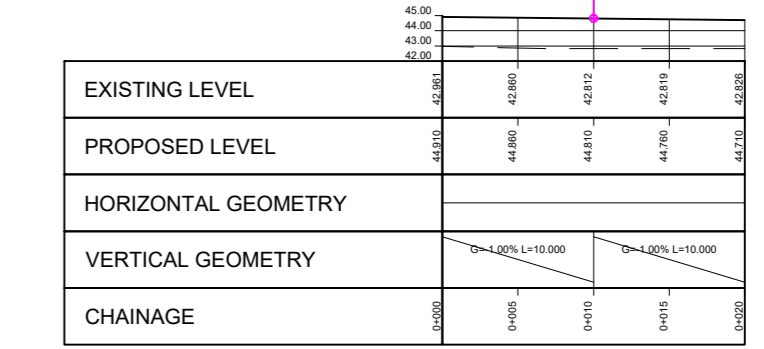


ROAD W PROFILE
SCALE 1:500

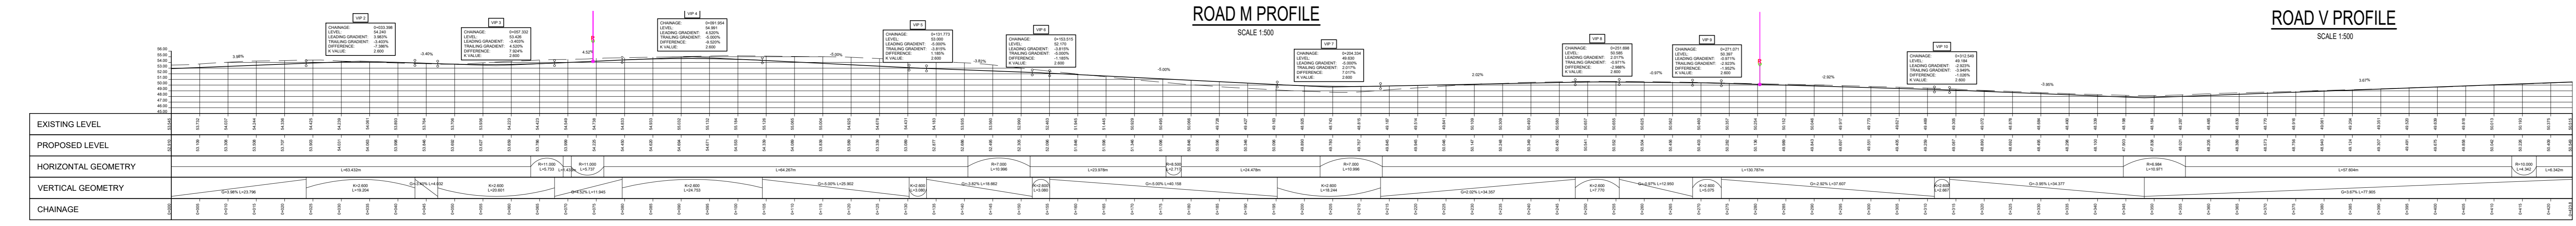


ROAD O PROFILE
SCALE 1:500

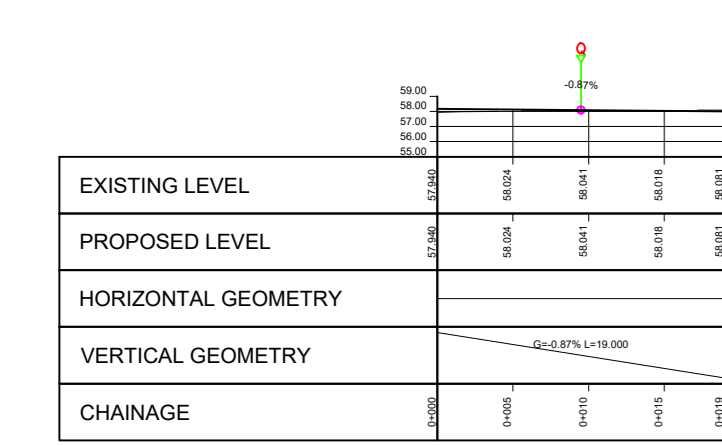


ROAD P PROFILE
SCALE 1:500

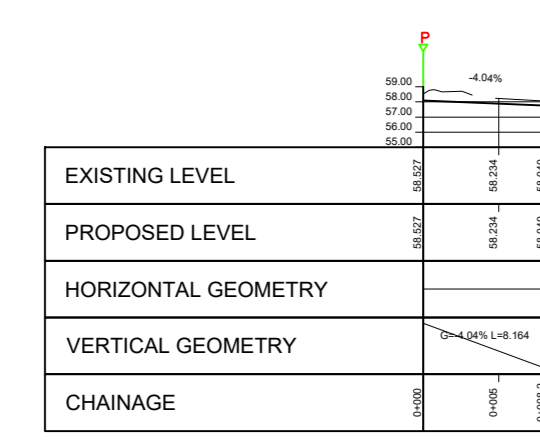


ROAD Q PROFILE
SCALE 1:500

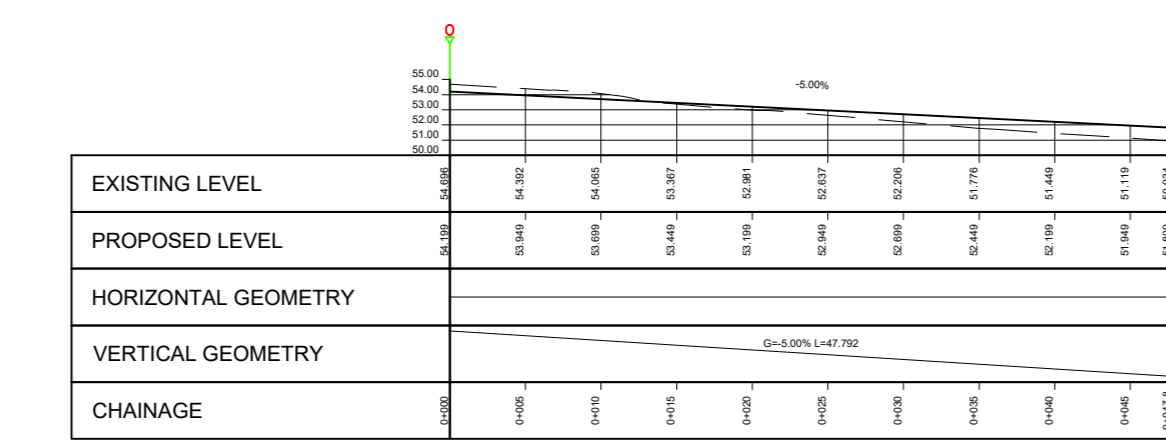

ROAD R PROFILE
SCALE 1:500

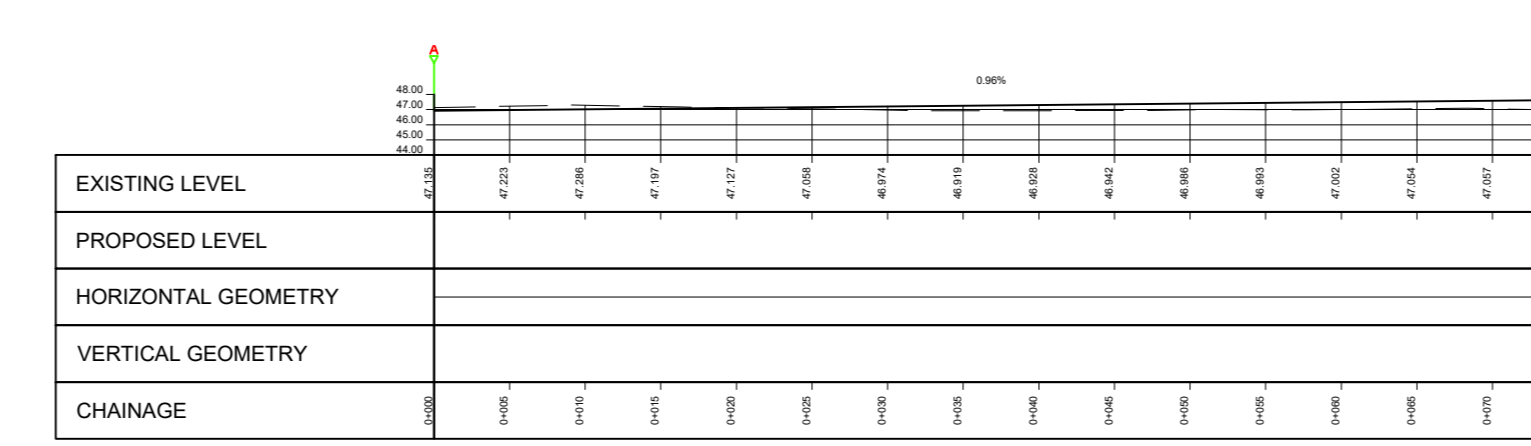

ROAD S PROFILE
SCALE 1:500

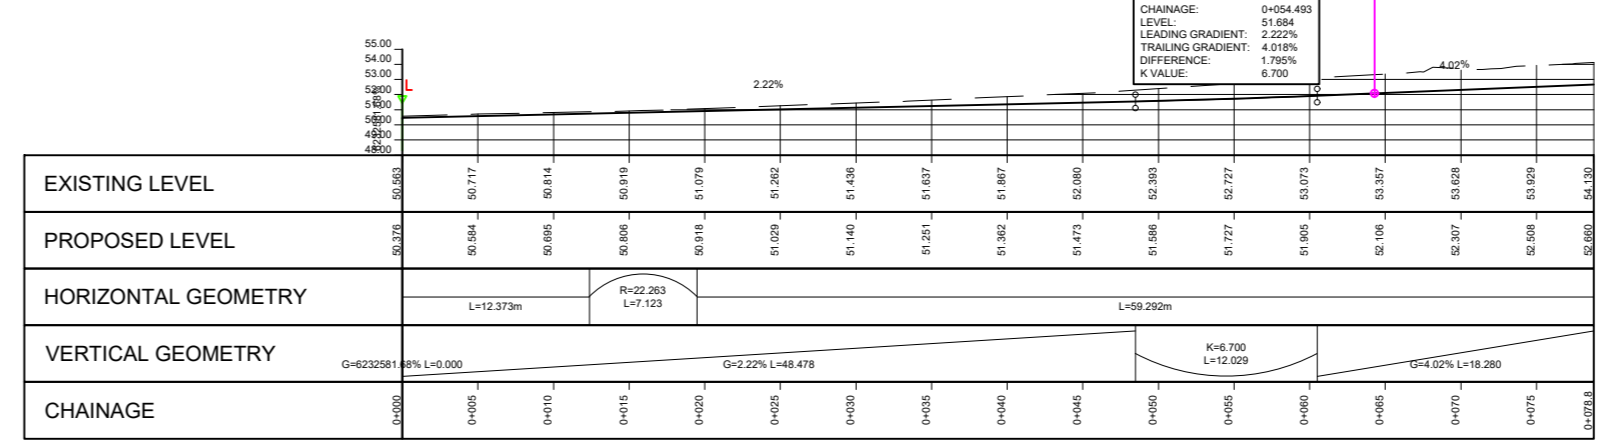

ROAD T PROFILE
SCALE 1:500

- NOTES:**
- THIS DRAWING IS TO BE READ IN CONJUNCTION WITH ALL RELEVANT ENGINEERS AND ARCHITECTS DRAWINGS, SPECIFICATIONS AND DESIGNERS RISK ASSESSMENTS
 - ALL LEVELS ARE IN METRES TO DRAINAGE DATUM, WULV HEAD
 - THE TOPographical INFORMATION IS DERIVED FROM INFORMATION RECEIVED FROM OTHERS AND IS ISSUED AS BACKGROUND INFORMATION ONLY.

LEGEND:

	PROPOSED JUNCTION ON PROFILE
	EXISTING GROUND
	PROPOSED ROAD LEVEL

DATE	ISSUED FOR PLANNING	21.08.19	SLK	AWT	AWT
DATE	REVISION				

PLANNING

FROD
FROD CONSULTANTS & SURVEYORS
Consulting Engineers
Civil - Structural - Environmental

Anna House, Anna Road,
Barnstaple, Devon, UK
Tel: +44 (0) 1323 200000
E-mail: info@frodc.co.uk
www.frodc.co.uk

Client:	CAIRN HOMES PROPERTIES LTD.
Project Title:	PROPOSED HOUSING DEVELOPMENT AT FARRANKELLY, WICKLOW
Drawing Title:	PROPOSED ROAD PROFILES
Drawing Number:	FK-ROD-C-DR-XX-ZD-0010.dwg
Scale:	1:500 (A3)
Client Ref:	001
Design Ref:	AWT
Project Ref:	16.146
Date:	22.08.19
Drawn By:	AWT
Checked By:	AWT
Scale:	1:500
Sheet No.:	16.146
Total Sheets:	16

DO NOT SCALE USE FIGURED DIMENSIONS ONLY